


DATE	
BY	
SURVEYED	
PLOTTED	
TEMPLATE	
AREAS	
CHECKED	
NO.	

DATE	
BY	
ORIGINAL	
SURVEY	
NOTE BOOK	
AREAS	
CHECKED	
NO.	

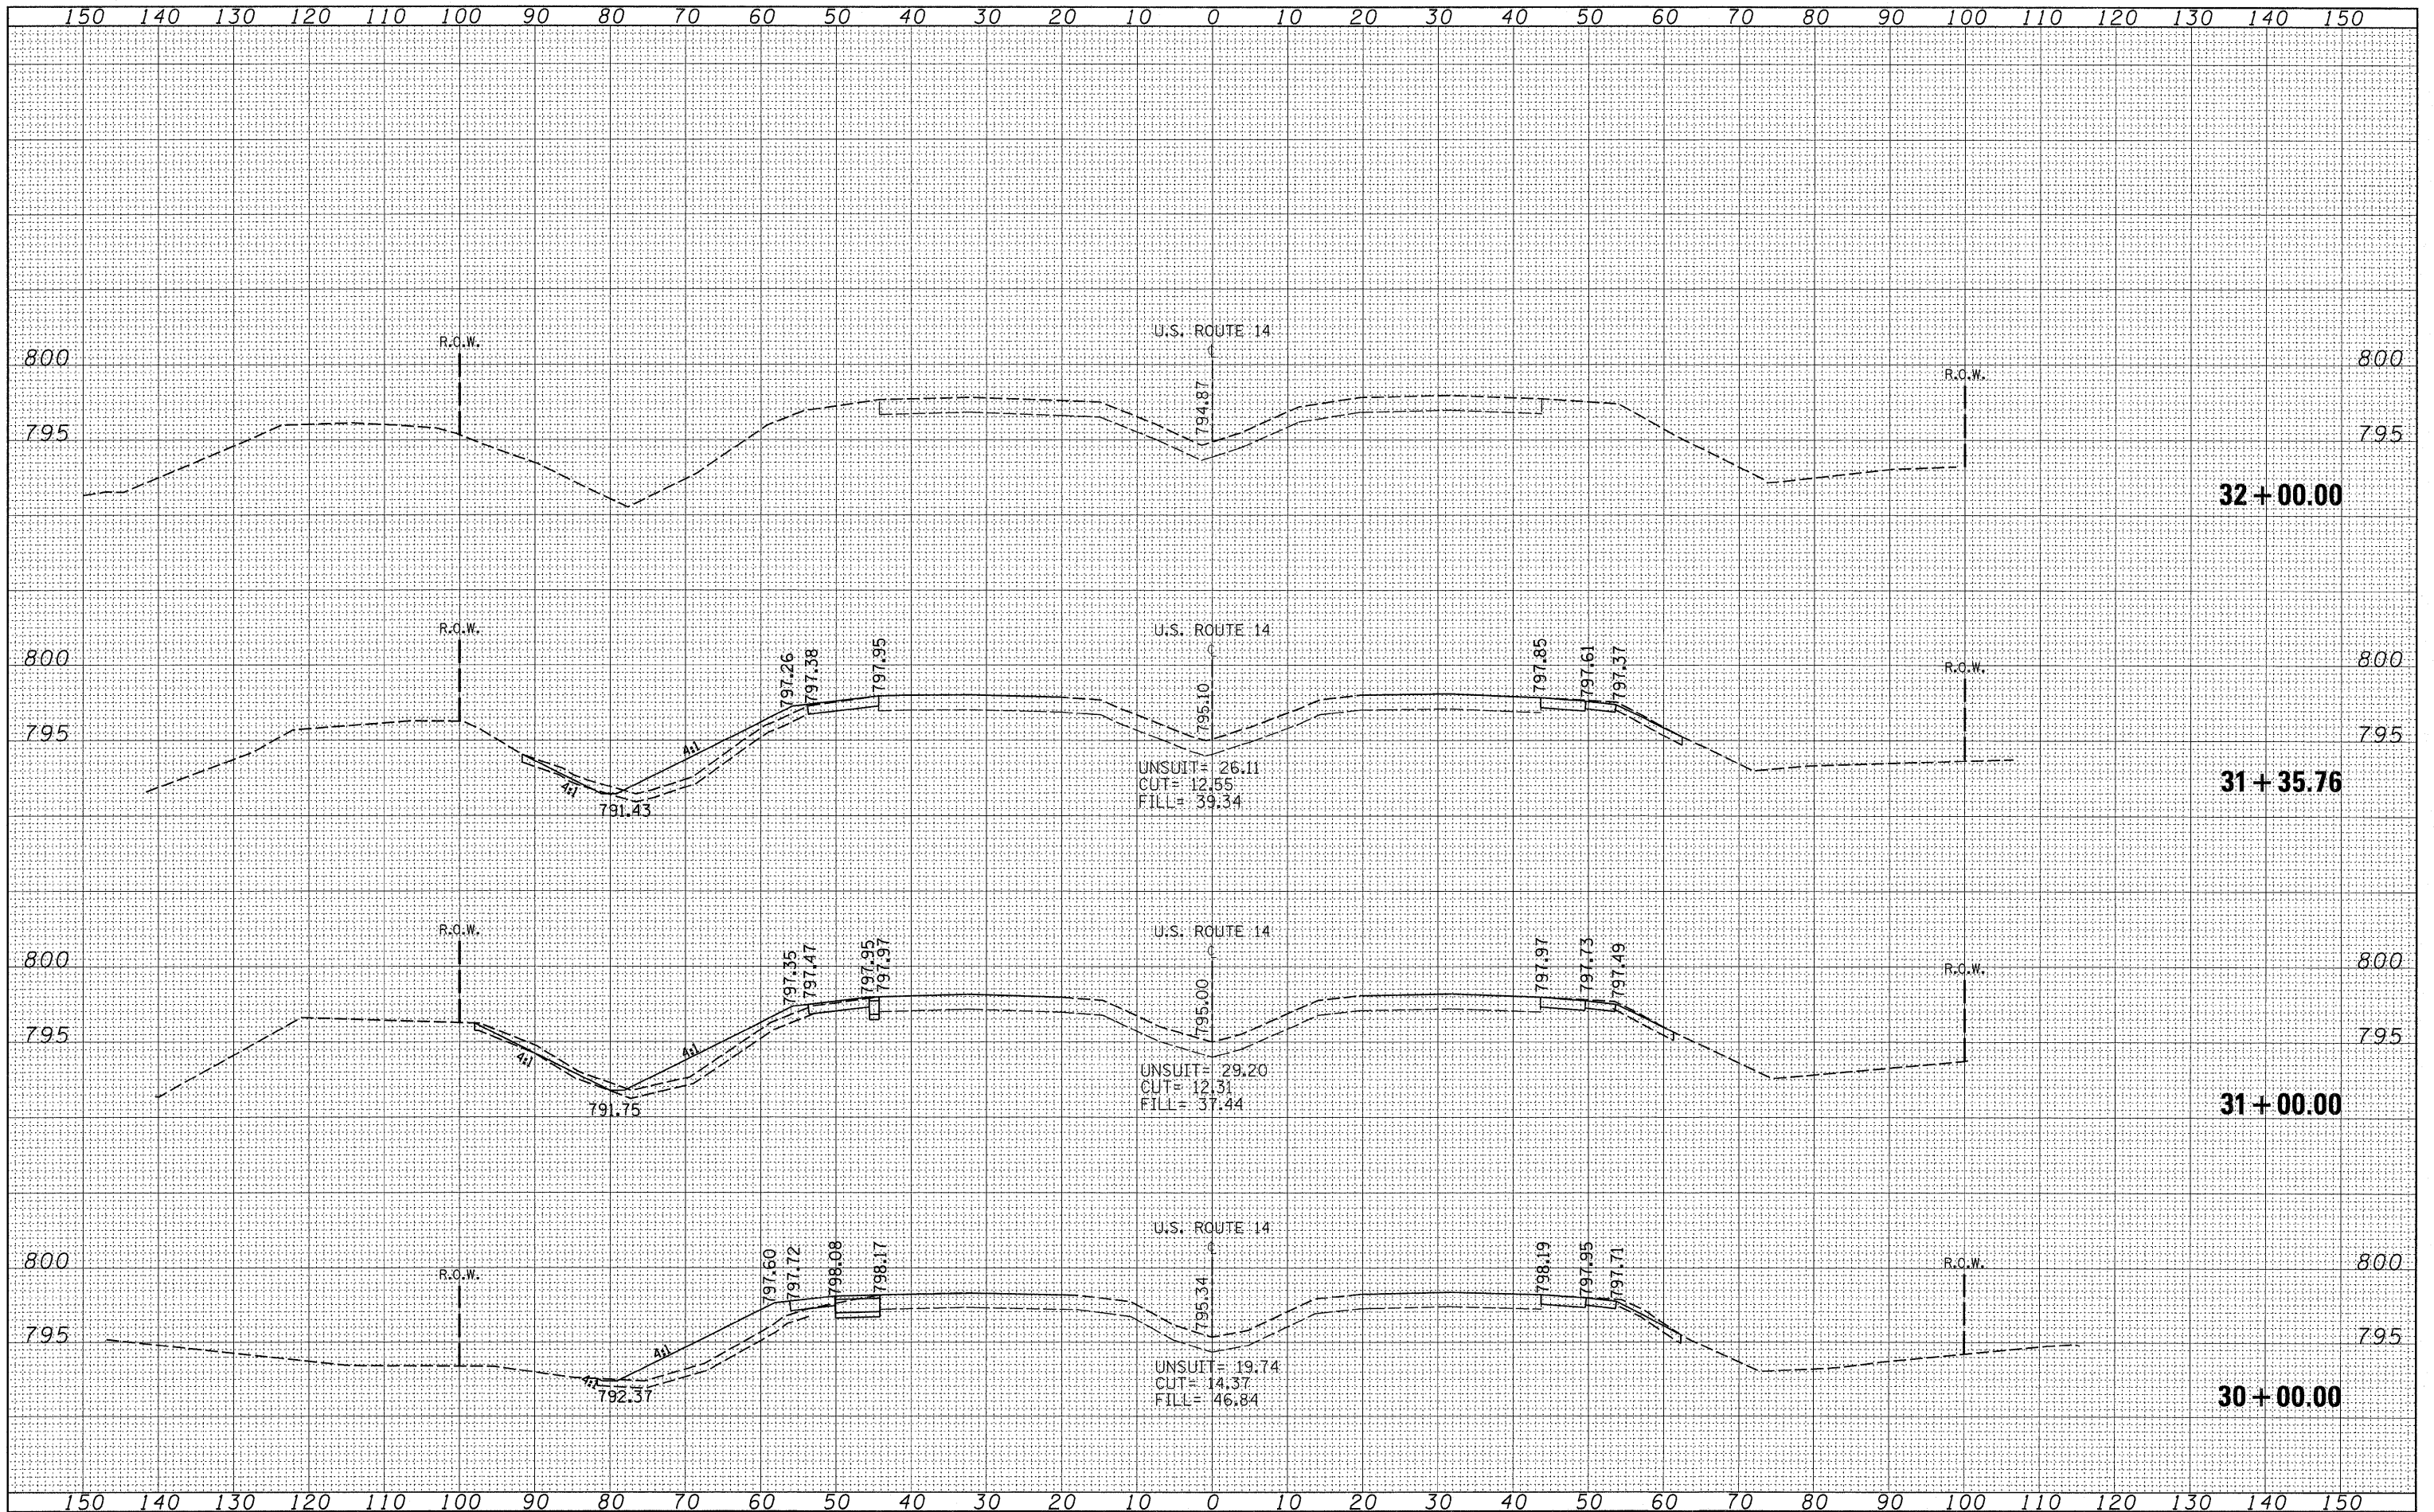

FILE NAME =  
 c:\pwwork\pwwork\guillaume\p\d0156198\p141509-14-xasht-us14.dgn

USER NAME = guillaume  
 PLOT SCALE = 10.0000' / IN.  
 PLOT DATE = 2/7/2011

DESIGNED -  
 DRAWN -  
 CHECKED -  
 DATE -

REVISED -  
 REVISED -  
 REVISED -  
 REVISED -

**STATE OF ILLINOIS  
 DEPARTMENT OF TRANSPORTATION**

**CROSS SECTIONS**

SCALE: SHEET NO. OF SHEETS STA. 30+00.00 TO STA. 32+00.00

F.A.P. RTE.	SECTION	COUNTY	TOTAL SHEETS	SHEET NO.
305	24 R-N-2	LAKE	43	43
CONTRACT NO. 60K17				
ILLINOIS FED. AID PROJECT				