


NB IL 59 ENTRANCE RAMPS TO EB & WB US 20

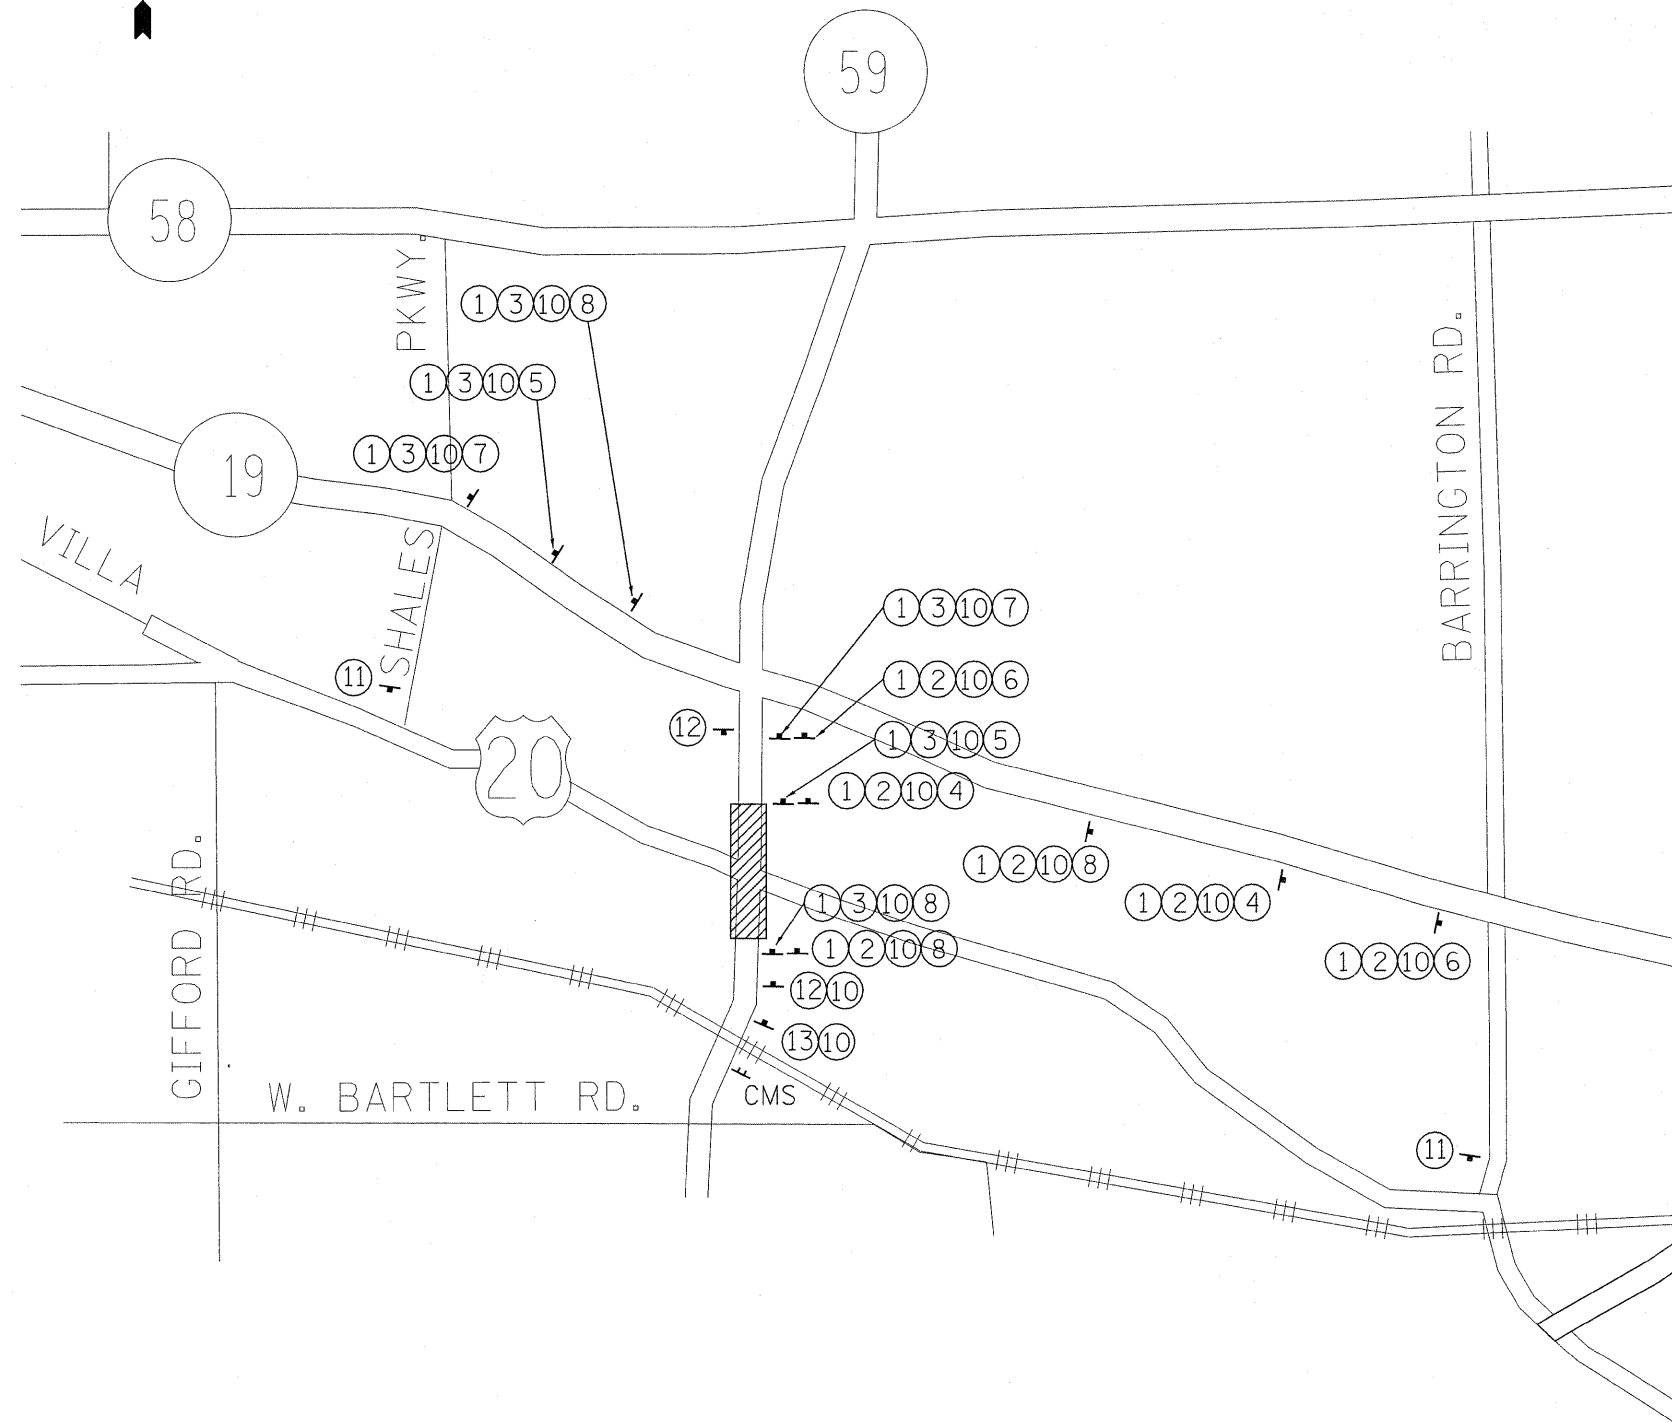

DETOUR LEGEND

- | | | | | | |
|---|--------|-----------------|---|-------------------------------|---------------|
| ① | DETOUR | (M4-8-2412) | ⑪ | END
DETOUR | (M4-8A-2418) |
| ② | EAST | (M3-2-2412) | ⑫ | ROAD
CONSTRUCTION
AHEAD | (W20-1A-4848) |
| ③ | WEST | (M3-4-2412) | ⑬ | DETOUR
AHEAD | (W20-2-4848) |
| ④ | | (M5-1R-2115) | | | |
| ⑤ | | (M5-1L-2115) | | | |
| ⑥ | | (M6-1R-2115) | | | |
| ⑦ | | (M6-1L-2115) | | | |
| ⑧ | | (M6-3-2115) | | | |
| ⑨ | TRUCK | | | | |
| ⑩ | | (M1-4(20)-2424) | | | |
- WORK AREA
(MEDIANS ALONG IL 59)

CMS = CHANGEABLE MESSAGE SIGNBOARD

FILE NAME =	USER NAME = kellers	DESIGNED	REVISED -
ct:\pw_work\pwsdot\kellers\d0156262\PI4239-Design.dgn		DRAWN	REVISED -
PLOT SCALE = 58.2500 / IN.	CHECKED -	REVIS	REVISED -
PLOT DATE = 2/22/2011	DATE -	REVIS	REVISED -

STATE OF ILLINOIS
DEPARTMENT OF TRANSPORTATION

IL ROUTE 59 AT US ROUTE 20
STAGE I TEMPORARY DETOUR PLAN

SCALE: N.T.S. SHEET NO. 1 OF 1 SHEETS STA. TO STA.

F.A.P. RTE. 338	SECTION 7 HB-K-N	COUNTY COOK	TOTAL SHEETS 82	SHEET NO. 22
FED. ROAD DIST. NO. 1 ILLINOIS FED. AID PROJECT				
CONTRACT NO. 60K62				