



PLAN SURVEYED _____ BY _____ DATE _____
 PLOTTED _____
 NOTE BOOK _____
 NO. _____
 CAD FILE NAME _____

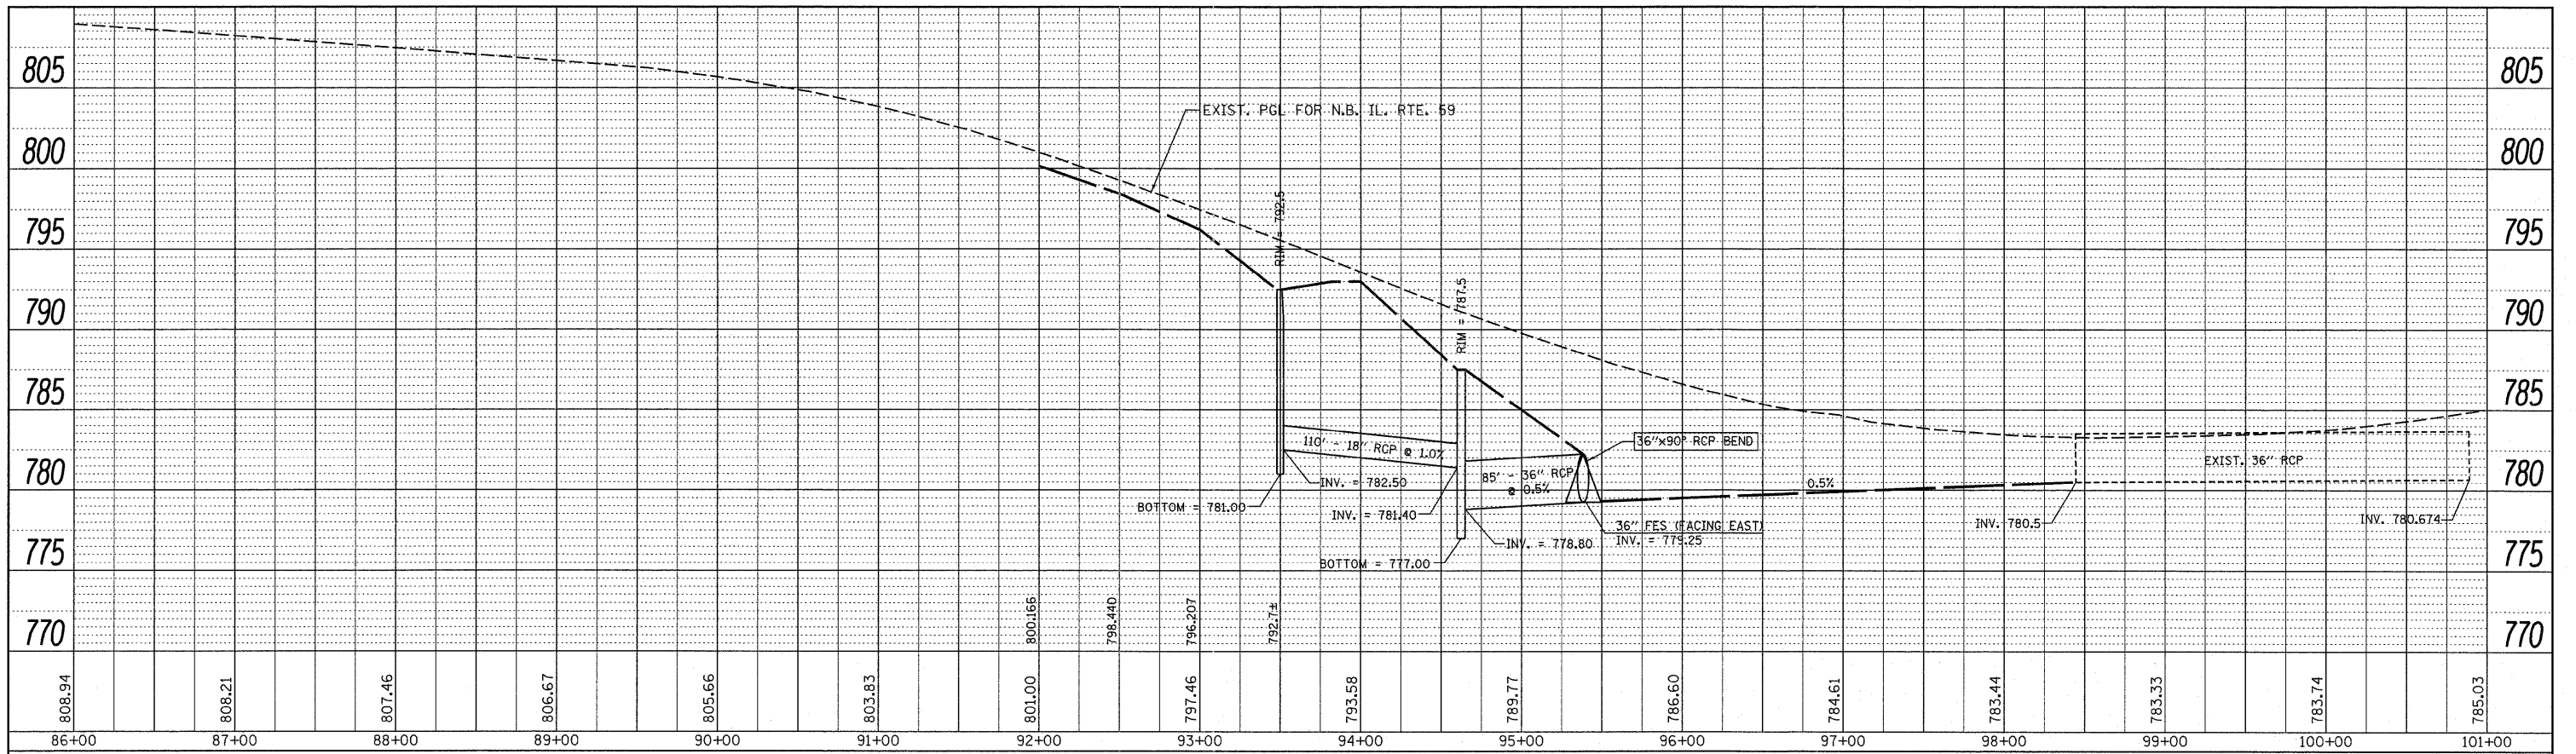

PROFILE SURVEYED _____ BY _____ DATE _____
 PLOTTED _____
 NOTE BOOK _____
 NO. _____
 STRUCTURE NOTATIONS CHKD _____

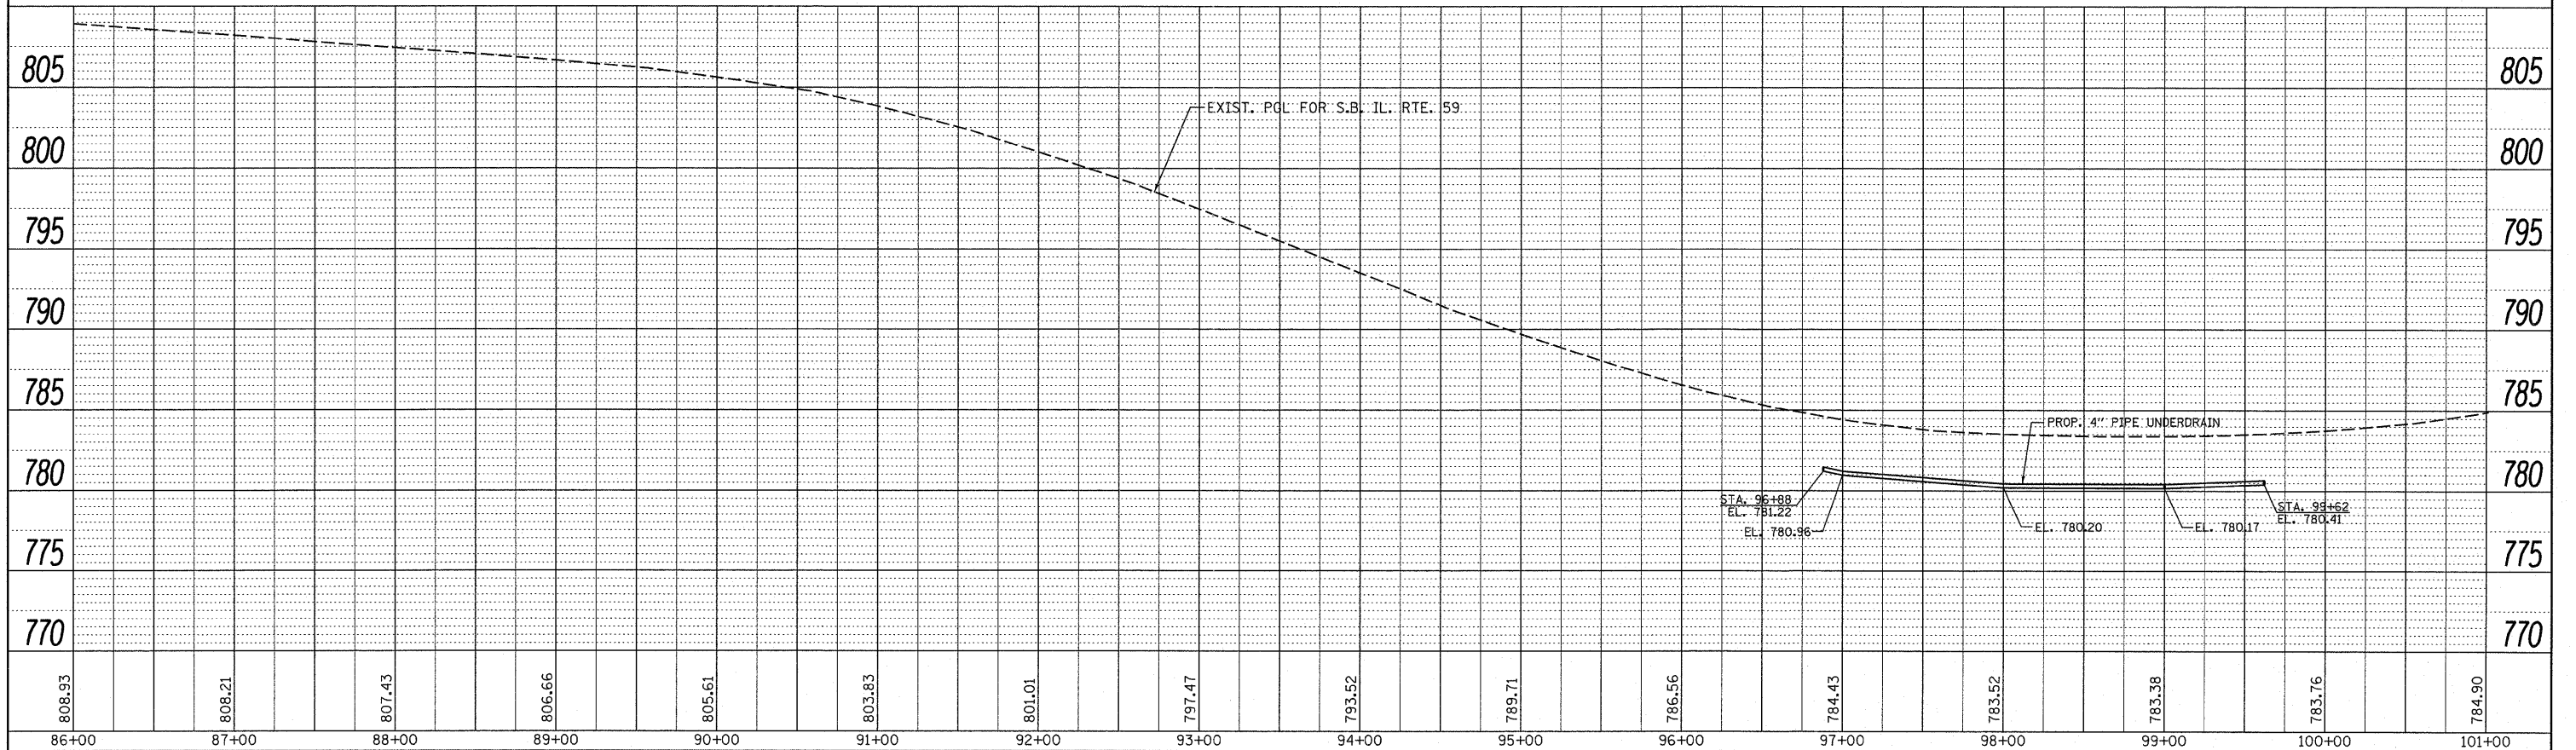

FILE NAME =	USER NAME = kellers	DESIGNED -	REVISED - 3/16/11 SK	STATE OF ILLINOIS DEPARTMENT OF TRANSPORTATION		N.B. & S.B. DRAINAGE PROFILE IL RTE. 59 AT U.S. RTE. 20		F.A.P. RTE. 338	SECTION 7 HB-K-N	COUNTY COOK	TOTAL SHEETS 82	SHEET NO. 30
c:\pwwork\pwwork\kellers\d0156271\PI42309	sh-t-drain.dgn	DRAWN -	REVISED -					SCALE: SHEET NO. OF SHEETS STA. TO STA.	CONTRACT NO. 60K62			
PLOT SCALE = 50.0000' / IN.	CHECKED -	REVISED -						ILLINOIS FED. AID PROJECT				
PLOT DATE = 3/16/2011	DATE -	REVISED -										