



PLAN	SURVEYED	BY	DATE
NOTE BOOK	PLOTTED		
NO.	GRADES CHECKED		
	STRUCTURE NOTATIONS CHKD		
	CADD FILE NAME		

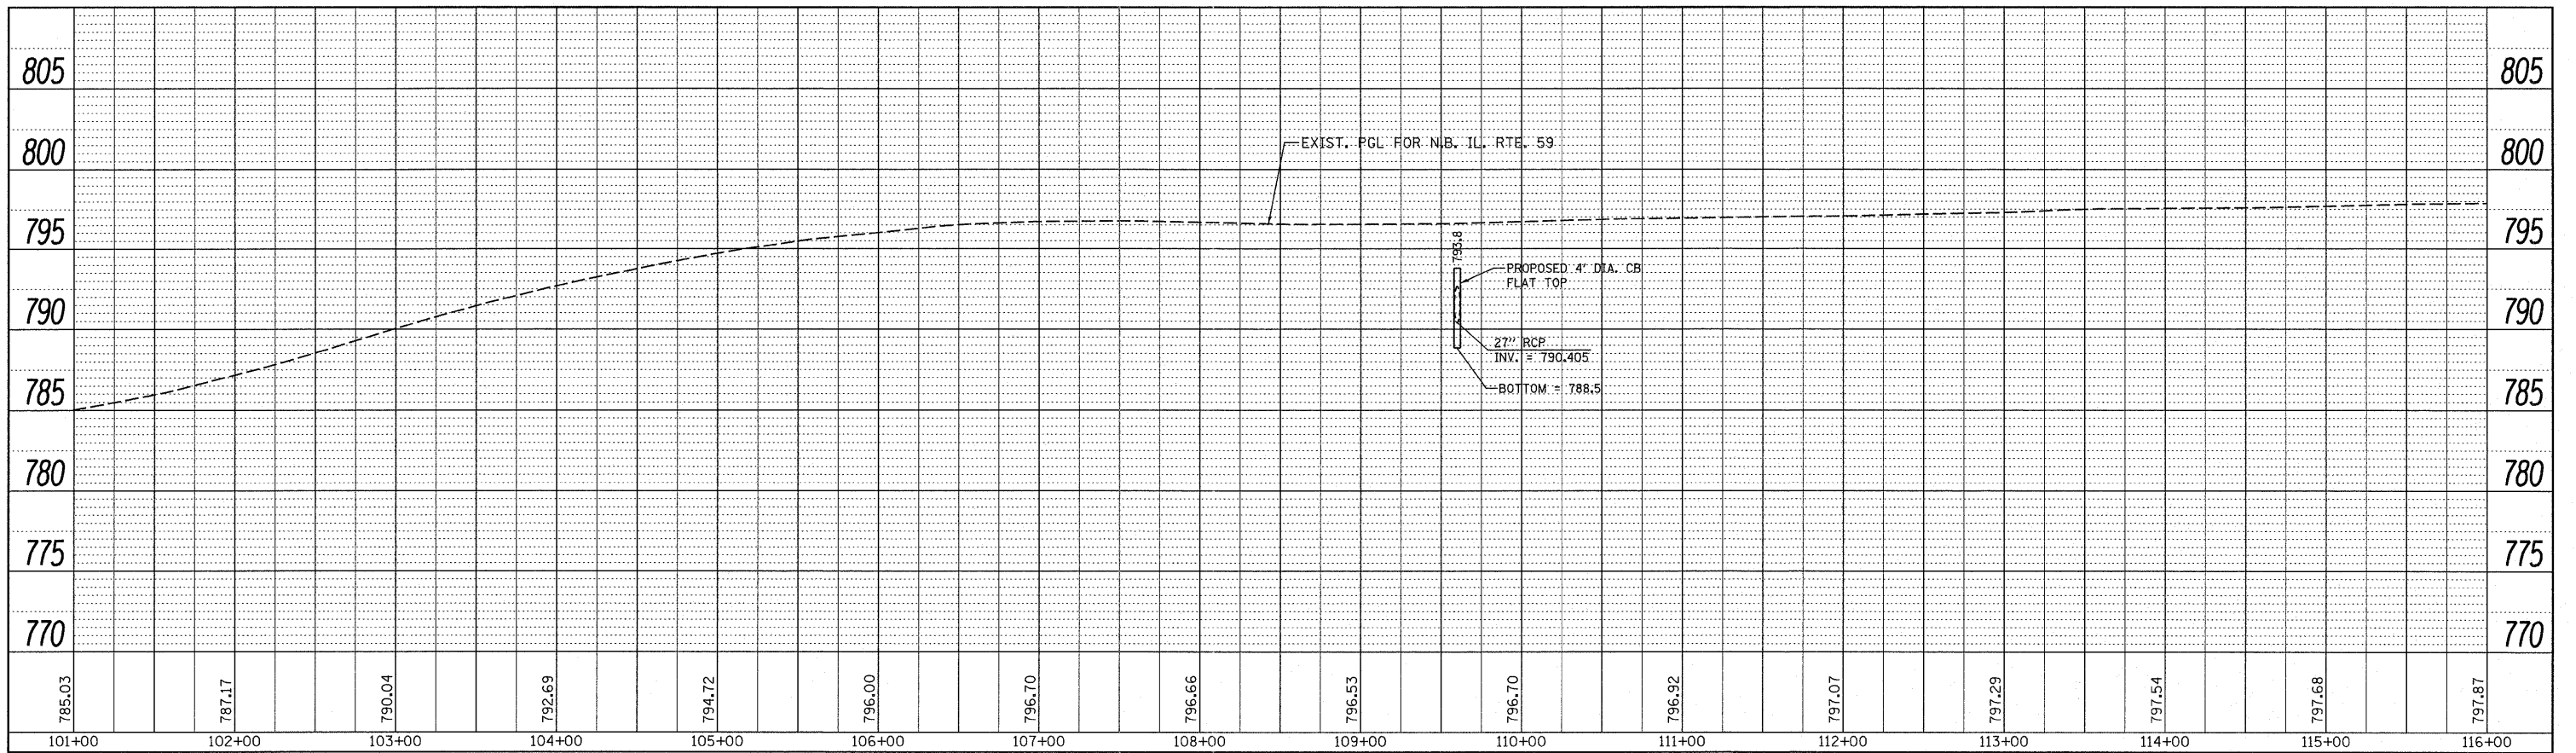

PROFILE	SURVEYED	BY	DATE
NOTE BOOK	PLOTTED		
NO.	GRADES CHECKED		
	STRUCTURE NOTATIONS CHKD		

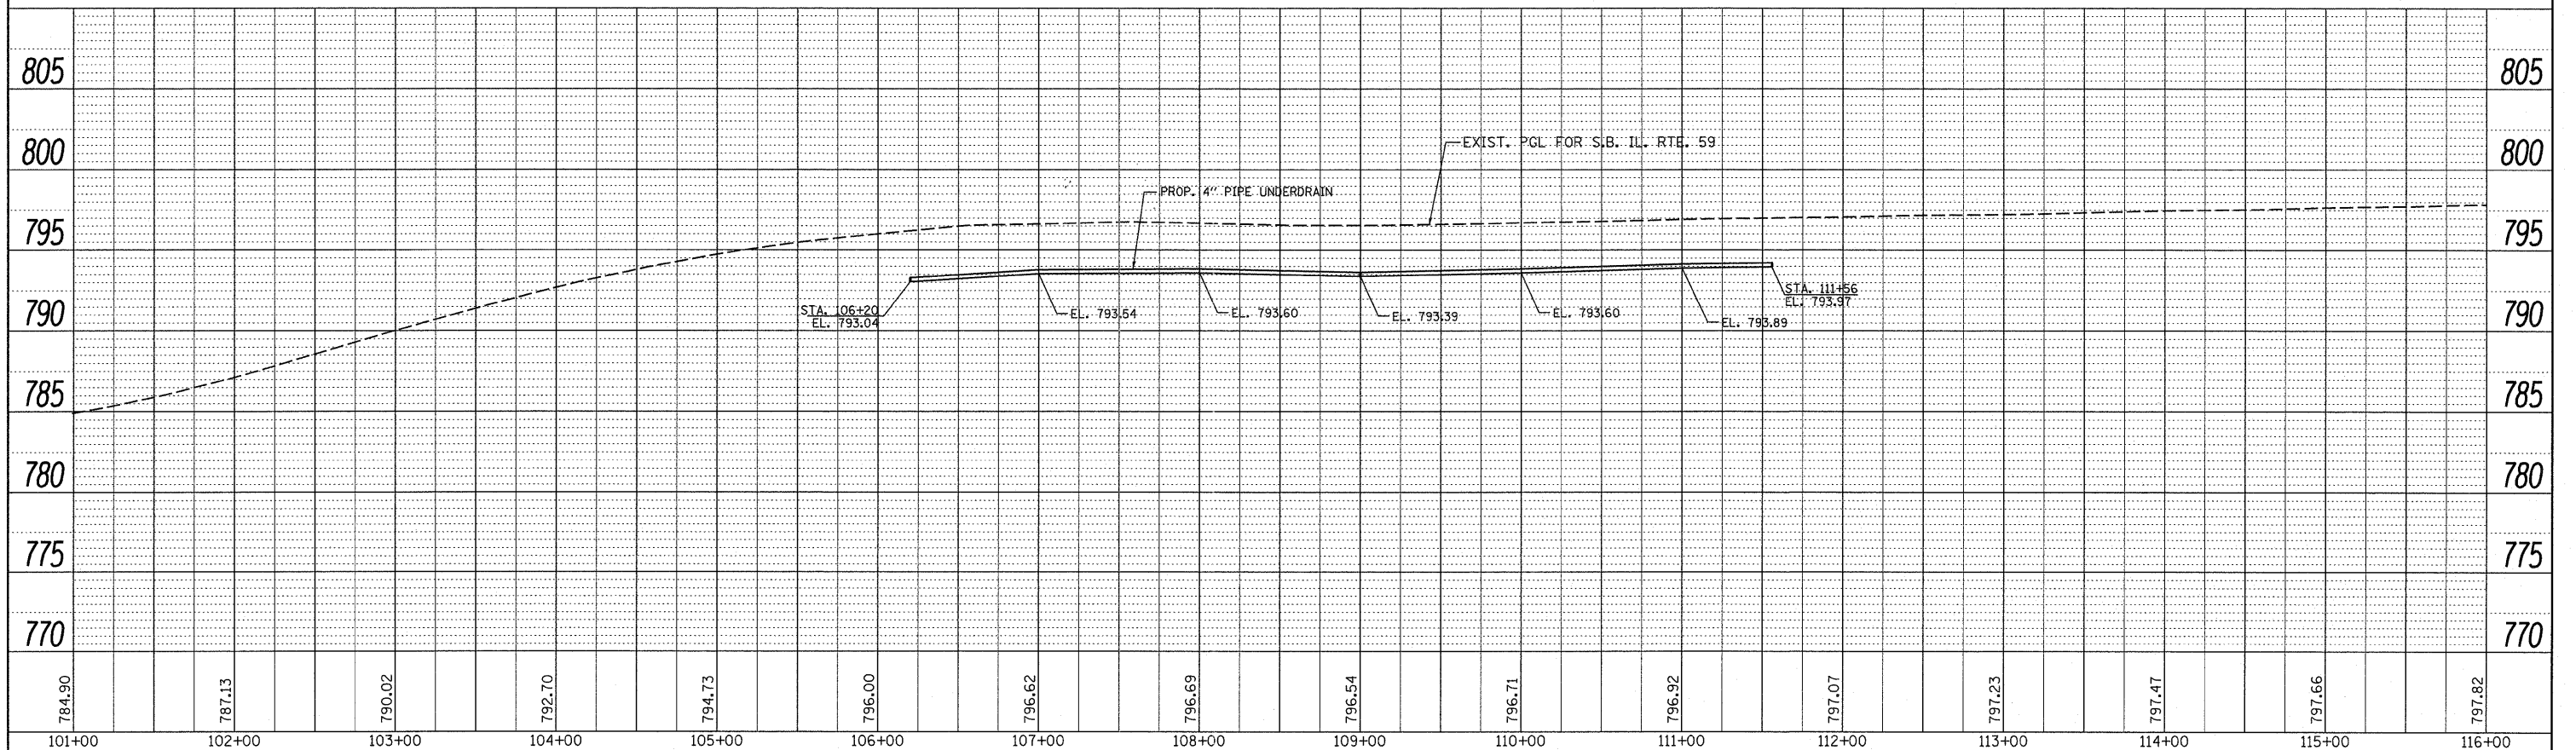

FILE NAME =	USER NAME = kellers	DESIGNED -	REVISED - 3/16/11 SK	<b>STATE OF ILLINOIS DEPARTMENT OF TRANSPORTATION</b>				<b>N.B &amp; S.B. DRAINAGE PROFILE IL. RTE. 59 AT U.S. RTE. 20</b>				F.A.P. RTE. 338	SECTION 7 HB-K-N	COUNTY COOK	TOTAL SHEETS 82	SHEET NO. 31
CONTRACT NO. 60K62	SCALE:	SHEET NO.	OF SHEETS									STA.	TO STA.	ILLINOIS FED. AID PROJECT		
c:\pwwork\pwwork\kellers\d0156271\PI142309\shd-drain.dgn		DRAWN -	REVISED -	PLOT SCALE = 50.0000' / IN.		DATE -		PLOT DATE = 3/16/2011								