


FINAL SURVEY NO.	DATE
DESIGNED	BY
PLOTTED	
TEMPLATE	
AREAS CHECKED	

ORIGINAL SURVEY NO.	DATE
DESIGNED	BY
PLOTTED	
TEMPLATE	
AREAS CHECKED	

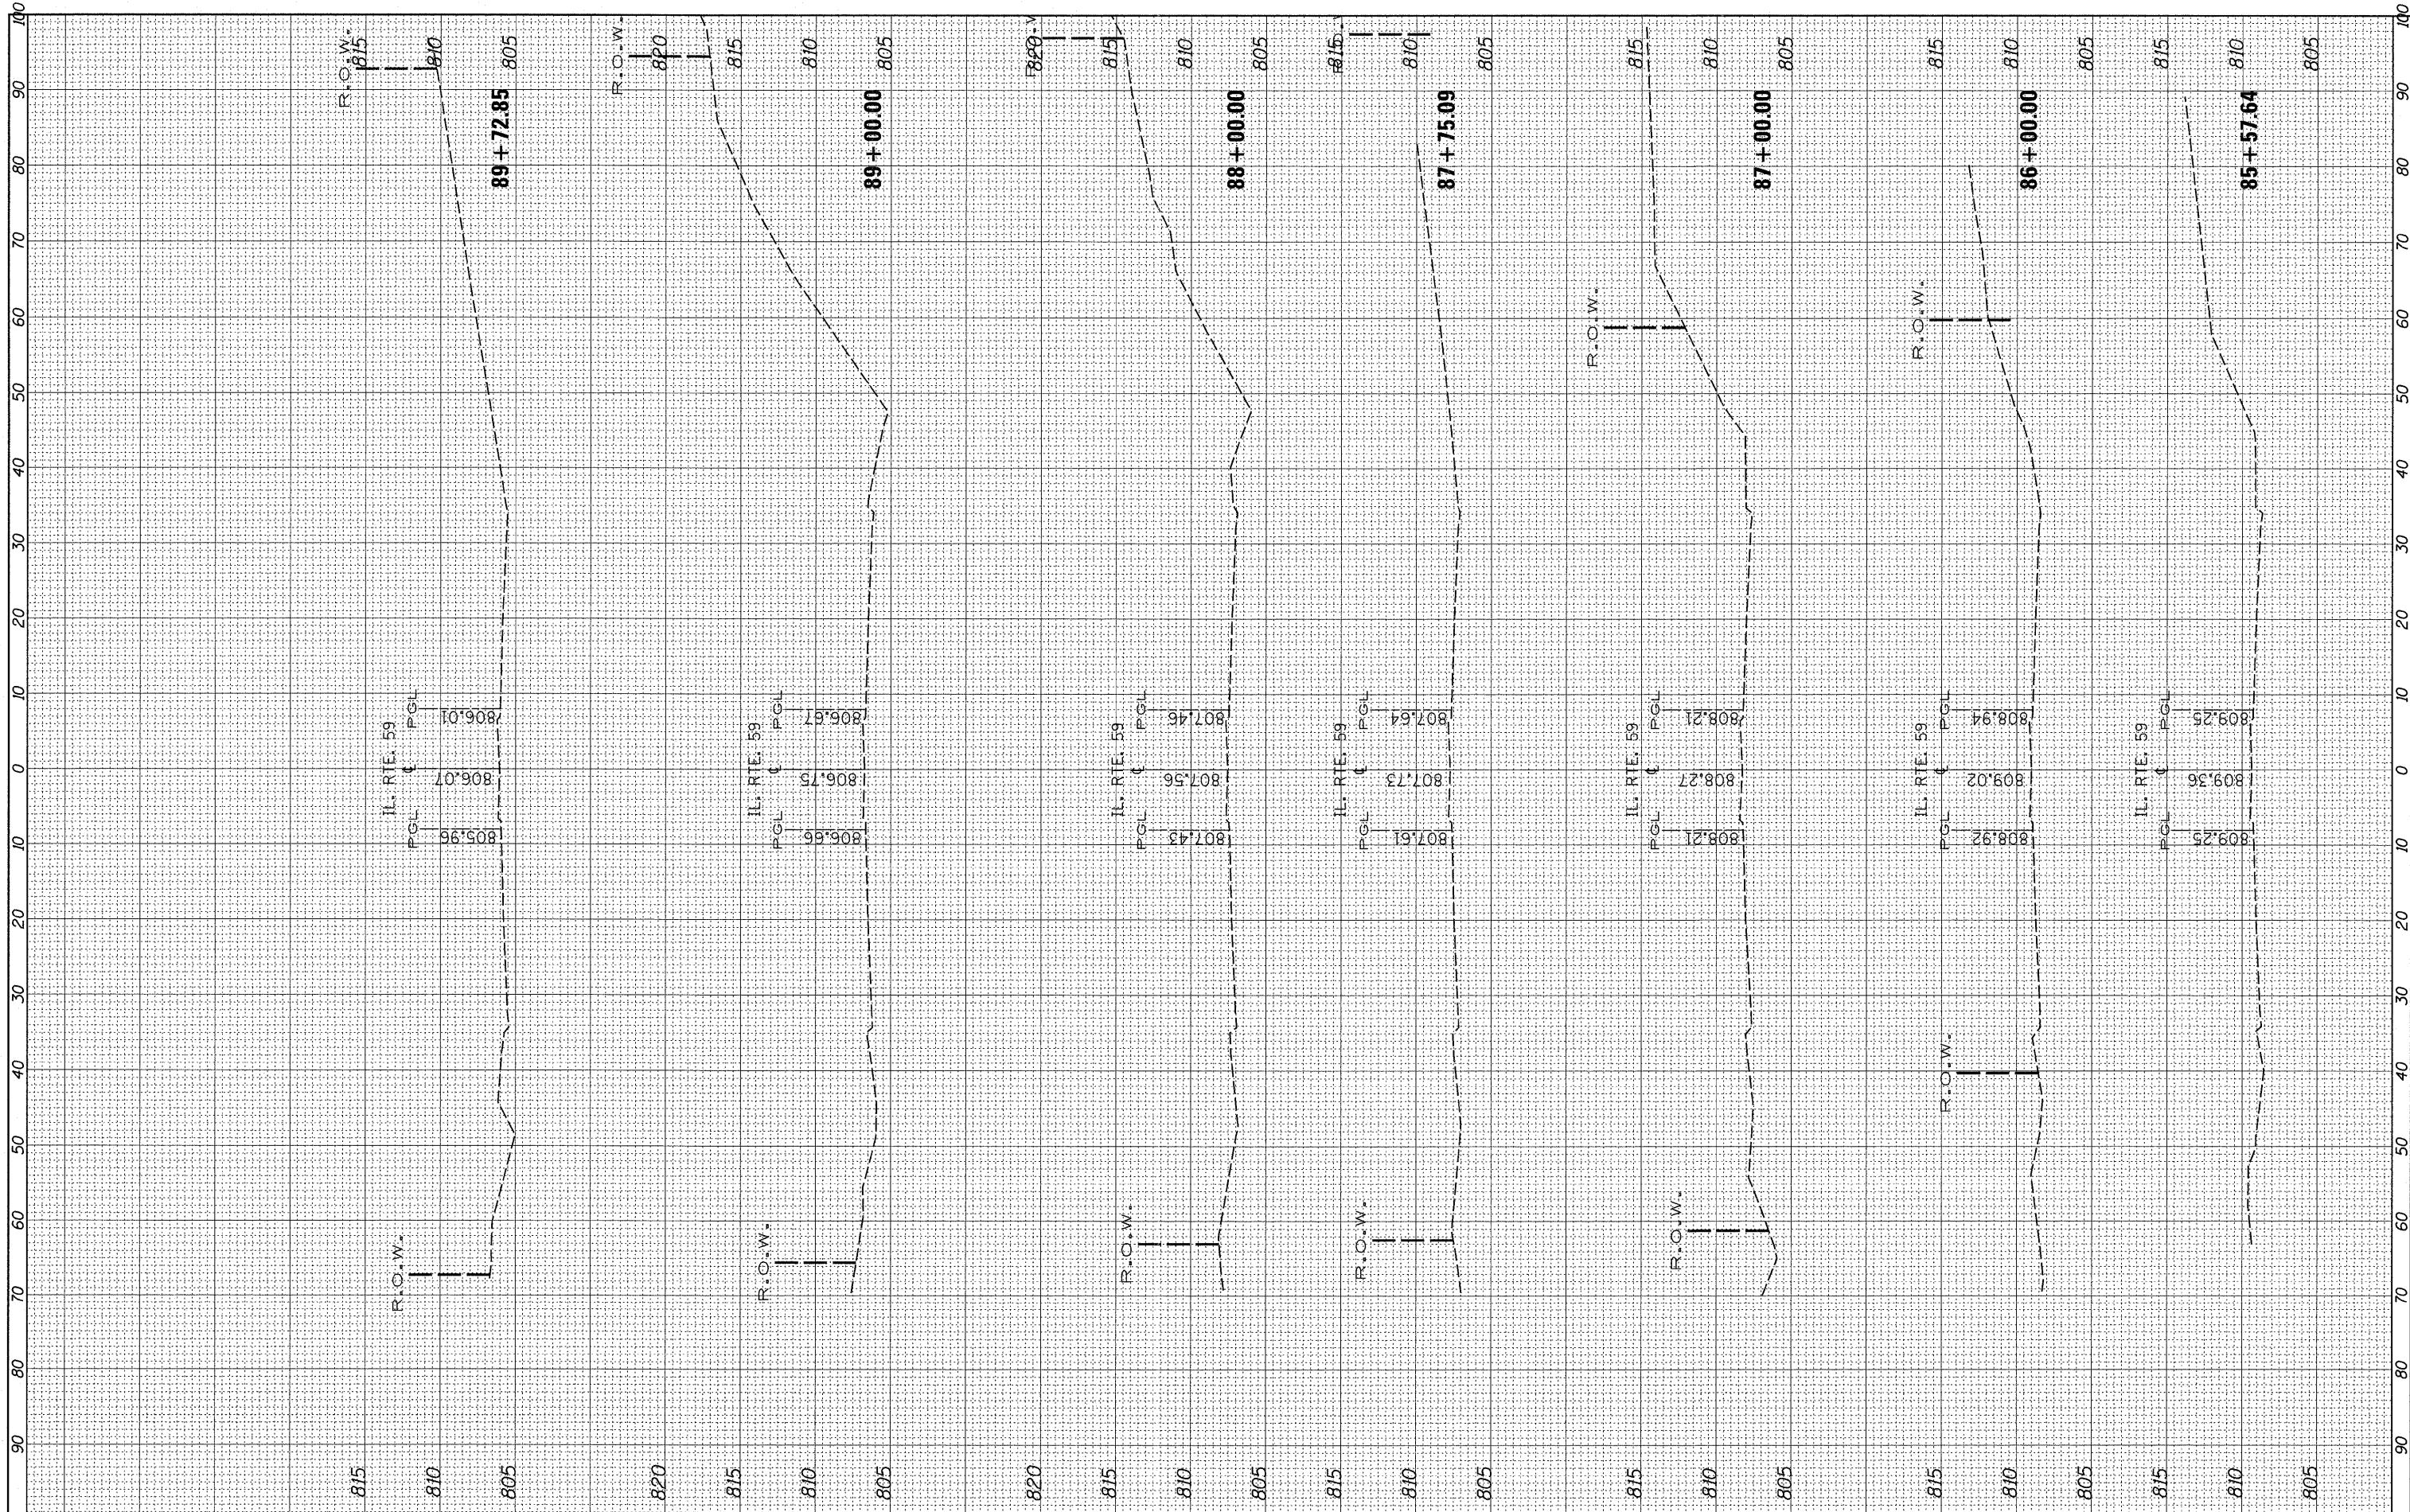

FILE NAME = c:\pwork\pwork\kellers\d0156262\P142309-sh-

USER NAME = kellers  
 sst-IL59.dgn  
 PLOT SCALE = 10,0000' / IN.  
 PLOT DATE = 3/16/2011

DESIGNED -  
 DRAWN -  
 CHECKED -  
 DATE -

REVISED - 3/16/11 SK  
 REVISED -  
 REVISED -  
 REVISED -

**STATE OF ILLINOIS  
 DEPARTMENT OF TRANSPORTATION**

SCALE: SHEET NO. OF SHEETS STA. TO STA.

F.A. RTE.	SECTION	COUNTY	TOTAL SHEETS	SHEET NO.
			82	74
CONTRACT NO. 60K62				

ILLINOIS FED. AID PROJECT