


FINAL	SURVEYED	DATE
BOOK	TEMP	
NO.	AREAS	
	CHECKED	

ORIGINAL	BY	DATE
SURVEY		
NOTE		
NO.		

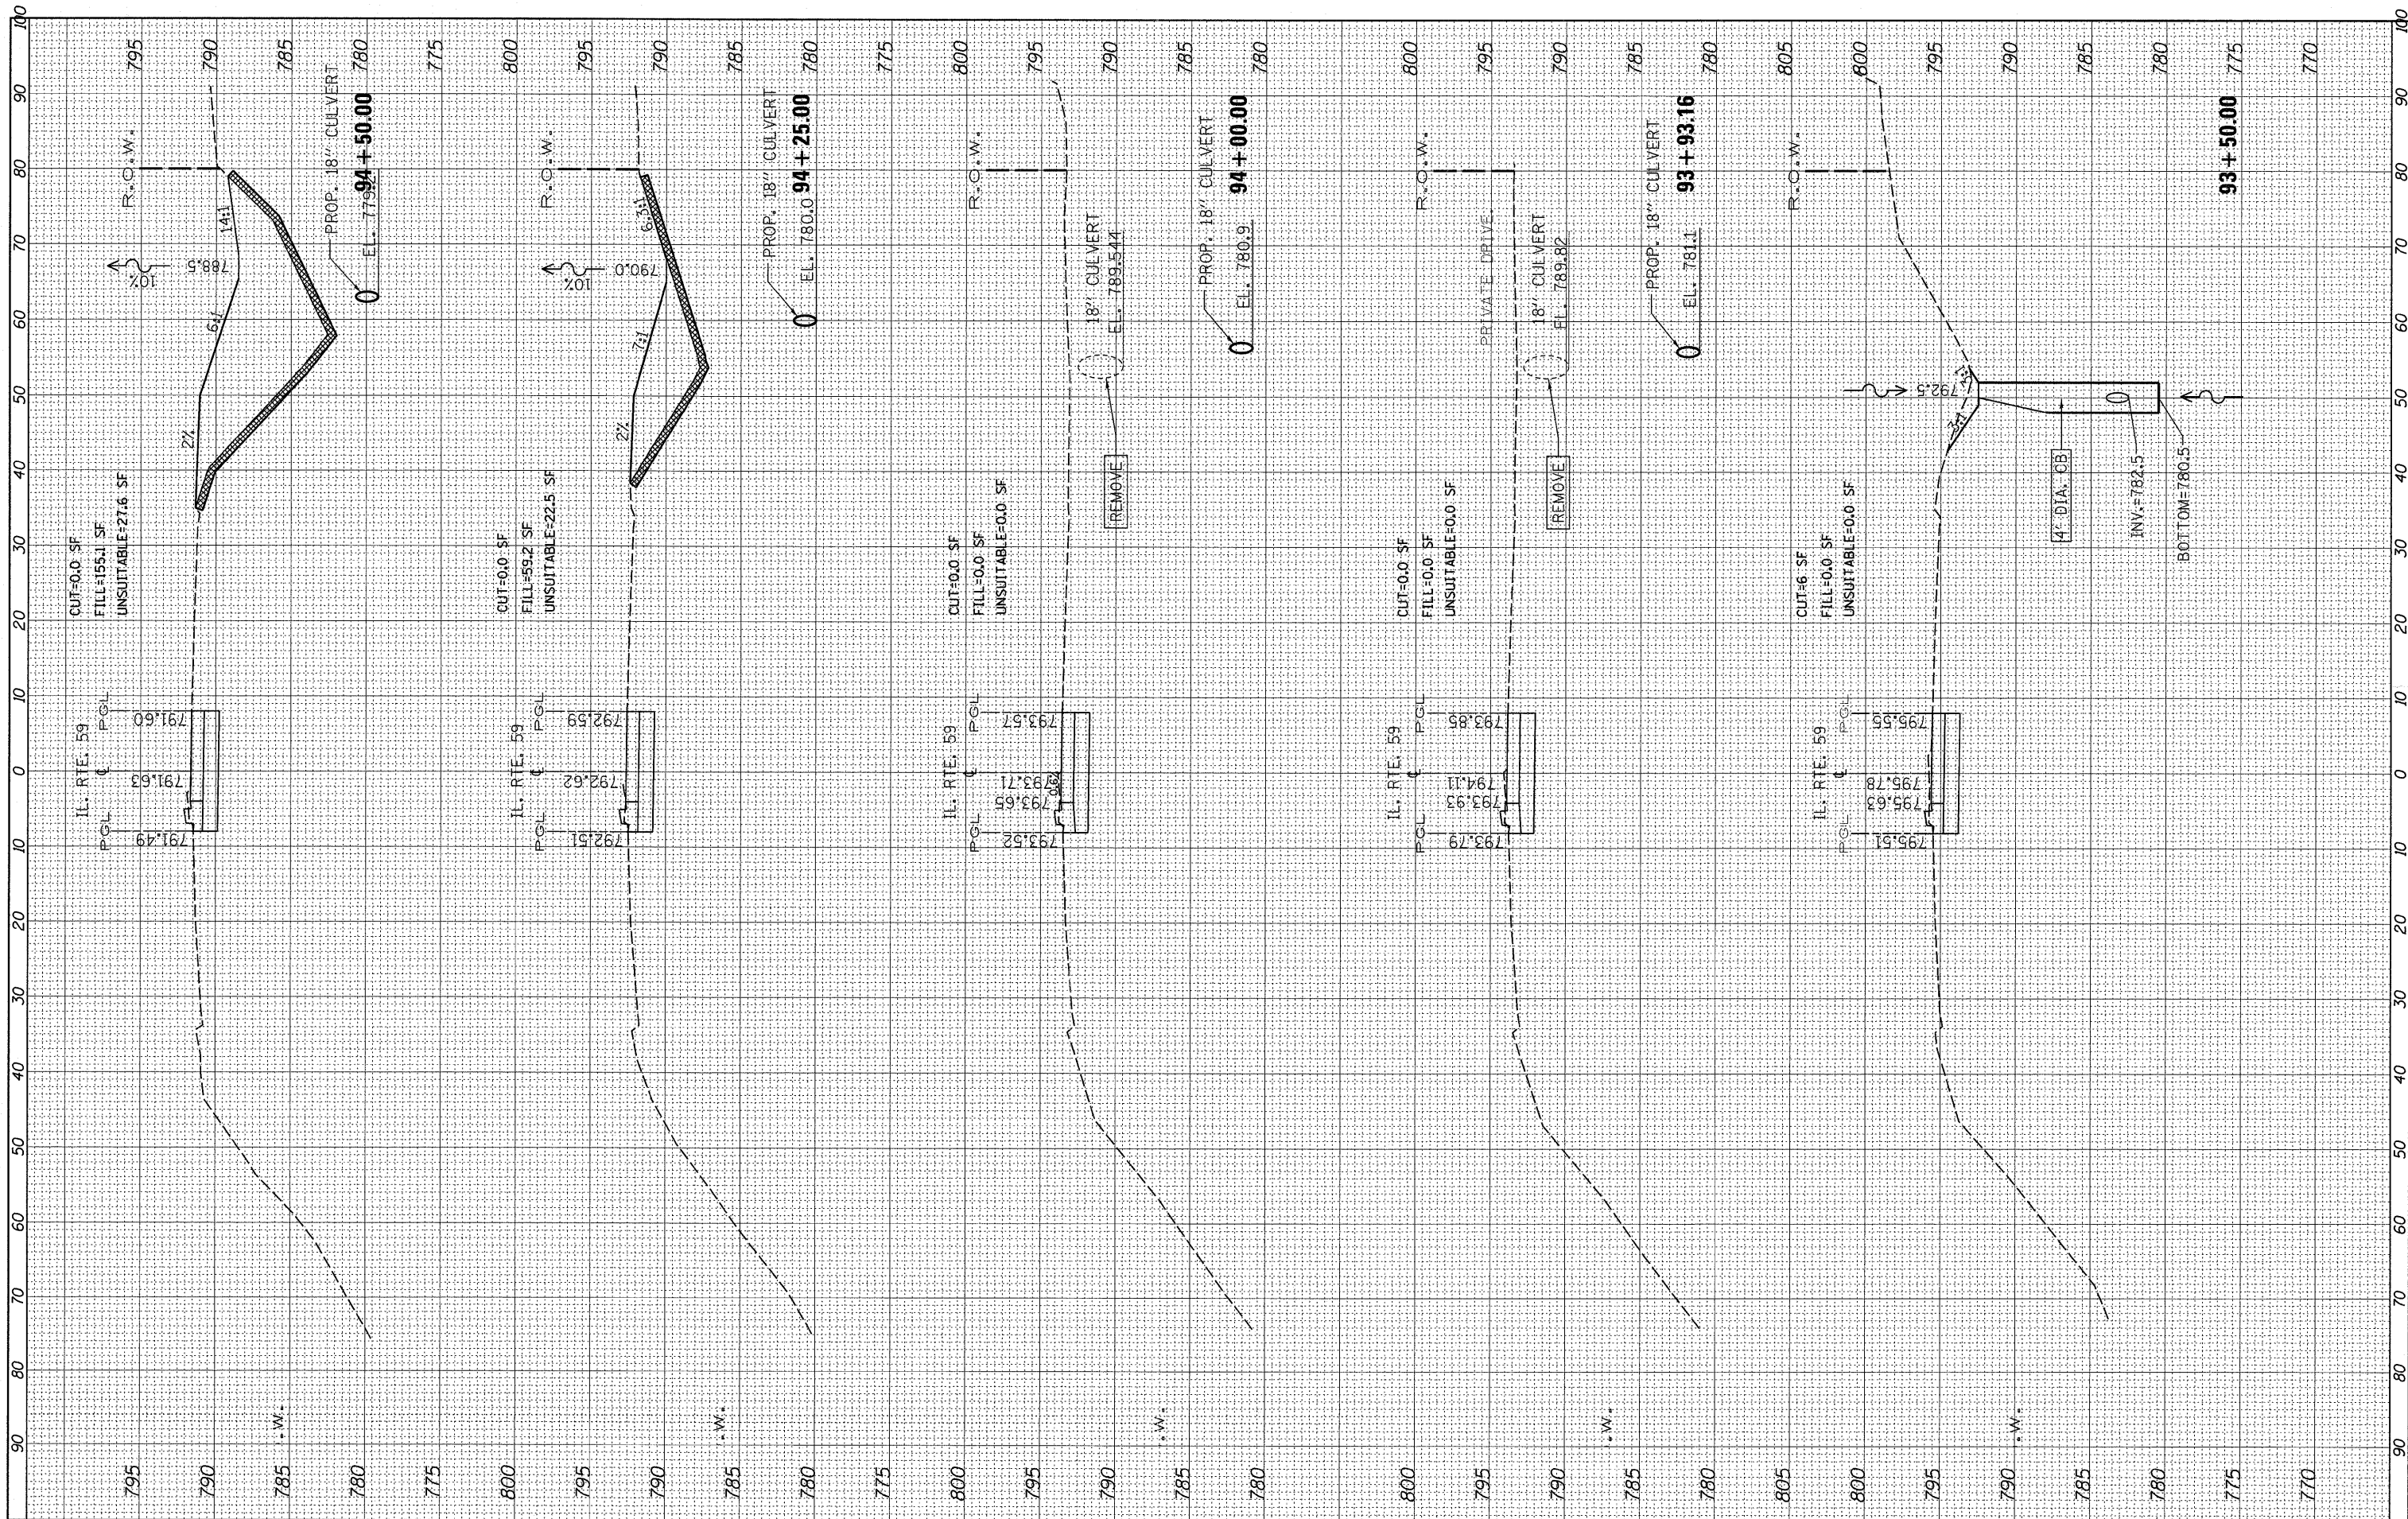

FILE NAME = c:\pwwork\pwwork\kellers\d0156262\P142309-sht-ssht-IL59.dgn

USER NAME = kellers
 DESIGNED -
 DRAWN -
 CHECKED -
 DATE = 3/16/2011

REVISIONS:
 1 - 3/16/11 SK
 2 -
 3 -
 4 -

**STATE OF ILLINOIS
 DEPARTMENT OF TRANSPORTATION**

SCALE: SHEET NO. OF SHEETS STA. TO STA.

F.A. RTE.	SECTION	COUNTY	TOTAL SHEETS	SHEET NO.
			82	76
CONTRACT NO. 60K62			ILLINOIS FED. AID PROJECT	