


FINAL SURVEY	SURVEYED	BY	DATE
NOTE BOOK	PLOTTED		
AREAS	TEMPLATE		
AREAS	CHECKED		

ORIGINAL SURVEY	SURVEYED	BY	DATE
NOTE BOOK	PLOTTED		
AREAS	TEMPLATE		
AREAS	CHECKED		

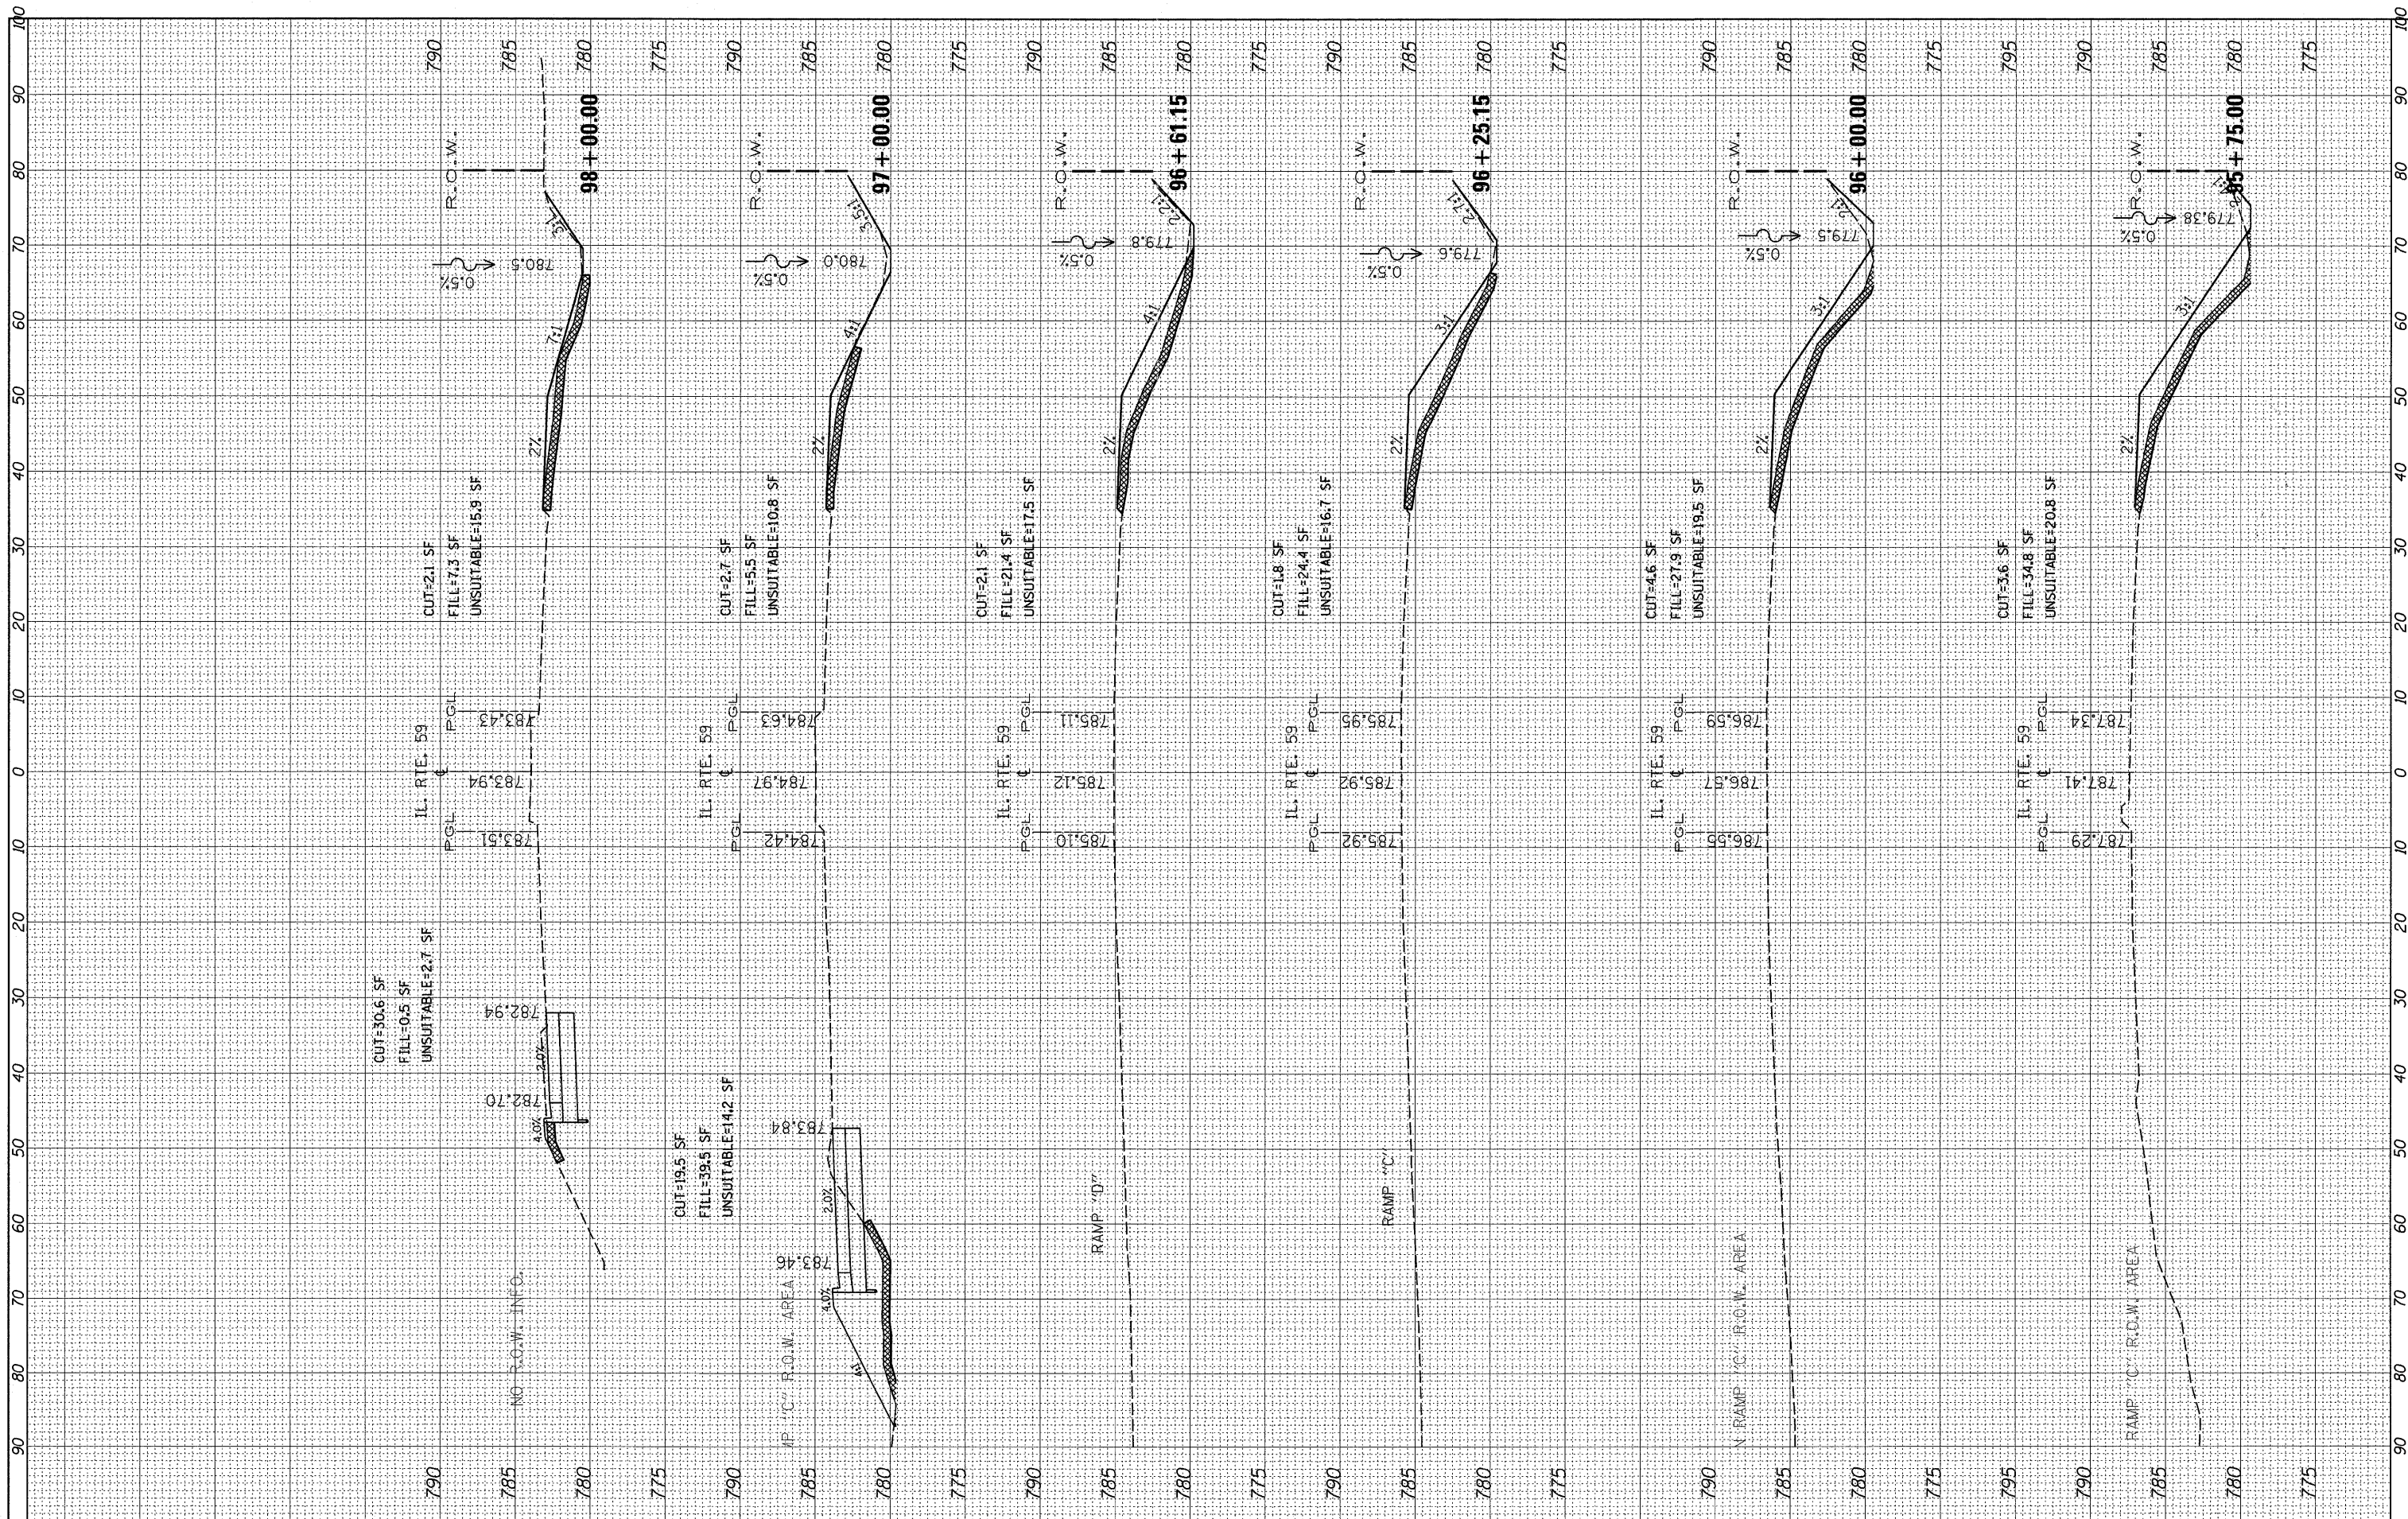

FILE NAME = c:\pwork\pwork\kellers\d0156262\P142309-sht-ssht-IL59.dgn

USER NAME = kellers  
 DESIGNED -  
 DRAWN -  
 CHECKED -  
 DATE -

REVISED - 3/16/11 SK  
 REVISED -  
 REVISED -  
 REVISED -

STATE OF ILLINOIS  
 DEPARTMENT OF TRANSPORTATION

SCALE: SHEET NO. OF SHEETS STA. TO STA.

F.A. RTE.	SECTION	COUNTY	TOTAL SHEETS	SHEET NO.
			82	73
CONTRACT NO. 60K62				
ILLINOIS FED. AID PROJECT				