


FINAL SURVEY	SURVEYED	BY	DATE
NOTE BOOK	TEMPLATE		
AREAS CHECKED	AREAS CHECKED		

ORIGINAL SURVEY	SURVEYED	BY	DATE
NOTE BOOK	TEMPLATE		
AREAS CHECKED	AREAS CHECKED		

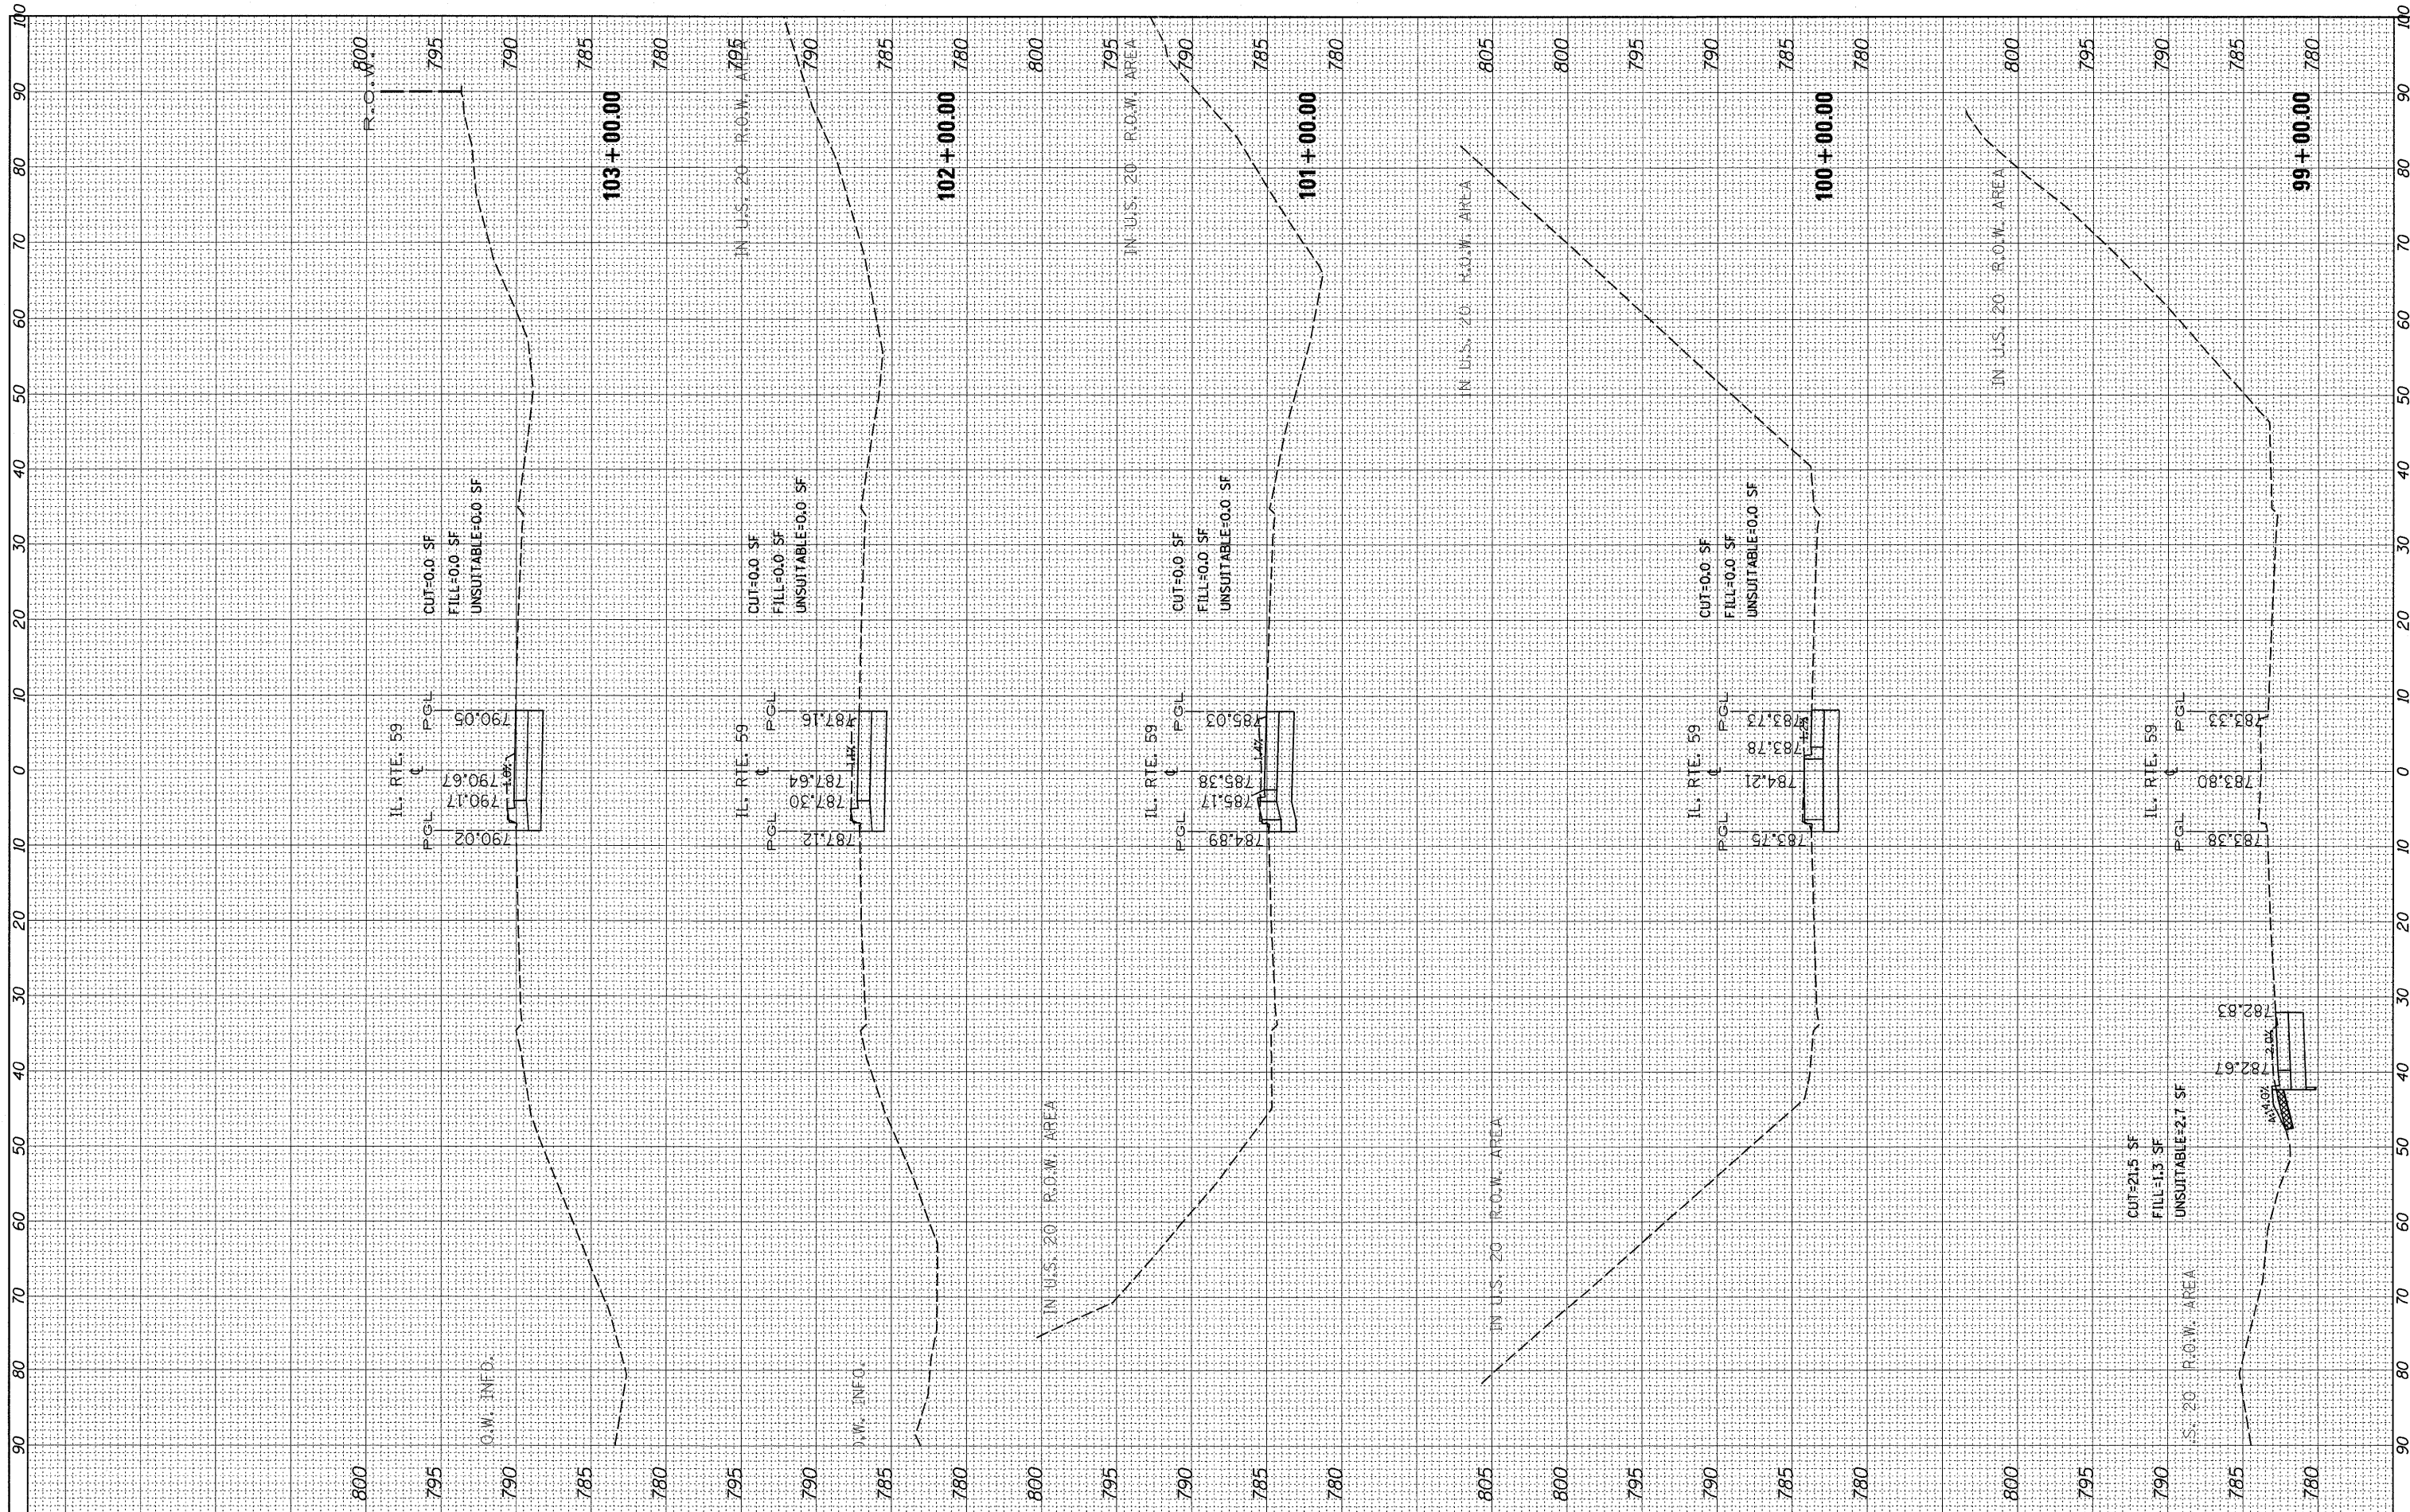

FILE NAME =  
 c:\pwwork\pwwork\kellers\d0156262\p142309-sh

USER NAME = kellers  
 ssht-IL59.dgn  
 PLOT SCALE = 10.0000' / IN.  
 PLOT DATE = 3/16/2011

DESIGNED -	REVISED - 3/16/11 SK
DRAWN -	REVISED -
CHECKED -	REVISED -
DATE -	REVISED -

**STATE OF ILLINOIS  
 DEPARTMENT OF TRANSPORTATION**

SCALE: SHEET NO. OF SHEETS STA. TO STA.

F.A. RTE.	SECTION	COUNTY	TOTAL SHEETS	SHEET NO.
			82	79
CONTRACT NO. 60K62				
ILLINOIS FED. AID PROJECT				