


FINAL SURVEY NO.	SURVEYED	BY	DATE
NOTE BOOK NO.	PLOTTED		
	TEMPLATE		
	AREAS CHECKED		

ORIGINAL SURVEY NO.	SURVEYED	BY	DATE
NOTE BOOK NO.	PLOTTED		
	TEMPLATE		
	AREAS CHECKED		

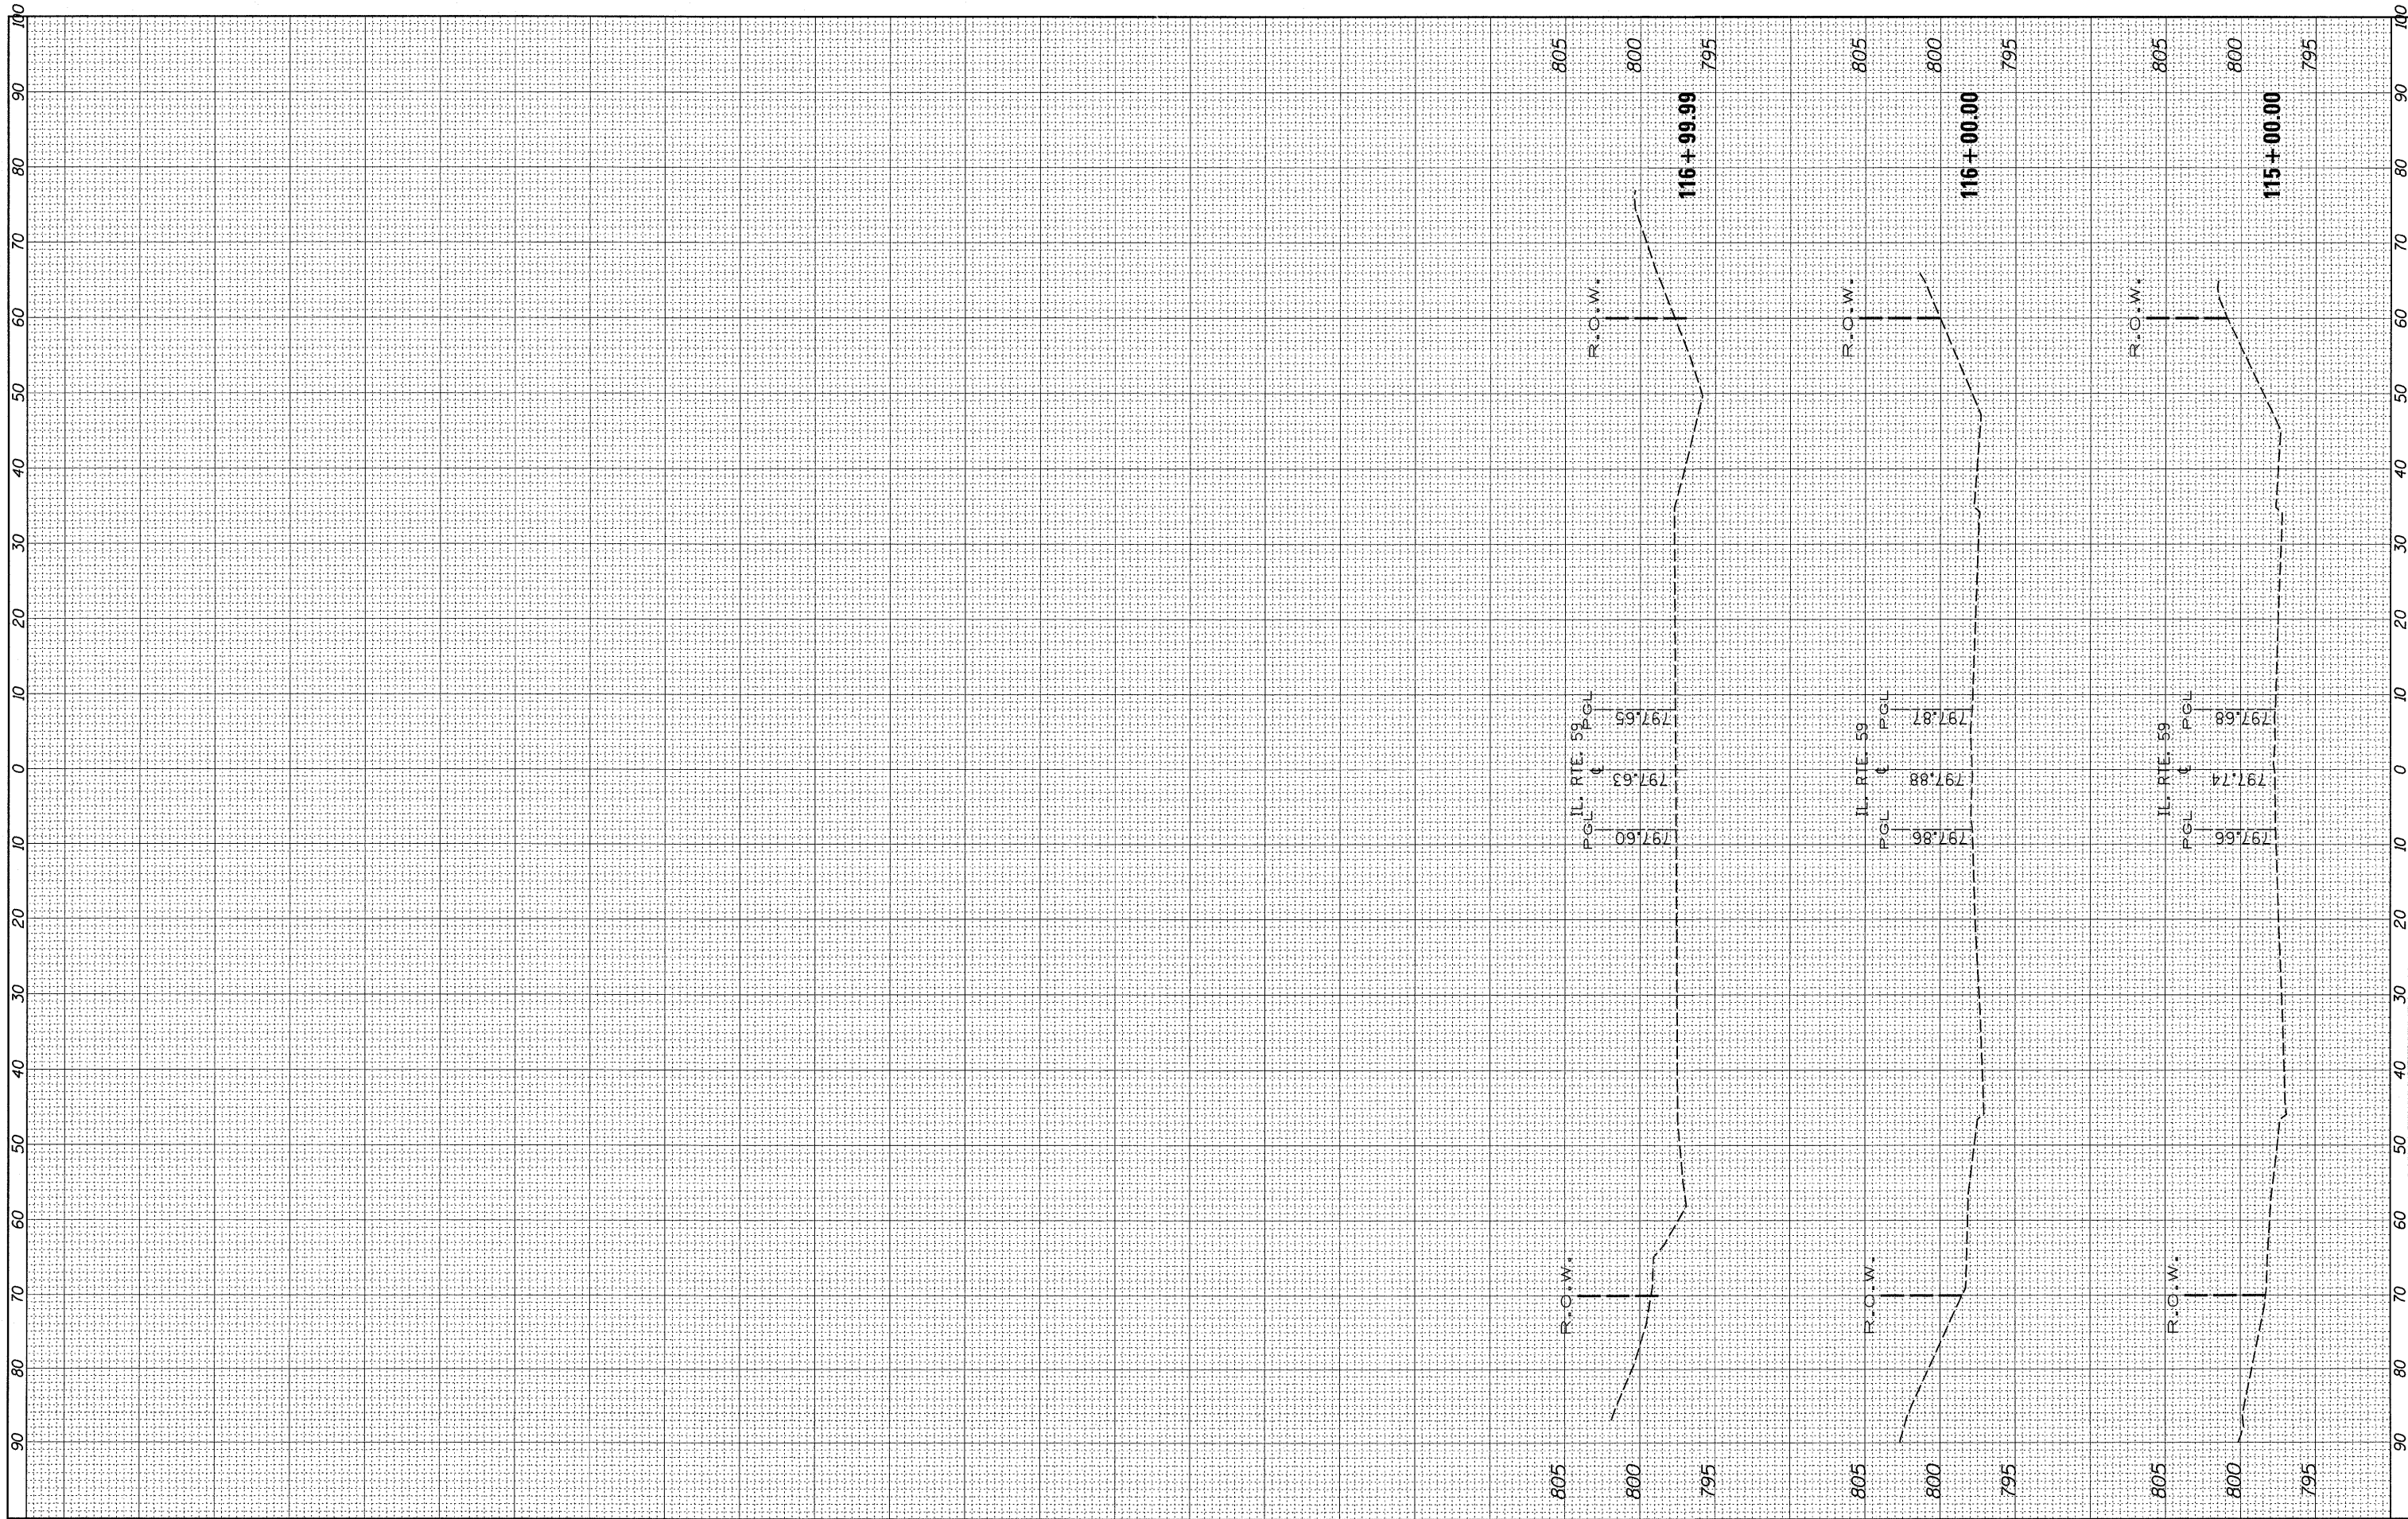

FILE NAME = or\pw_work\pwsdot\kellers\d0156262\P142309-ah-

USER NAME = kellers
 DESIGNED -
 DRAWN -
 CHECKED -
 DATE -
 PLOT SCALE = 10,0000' / IN.
 PLOT DATE = 3/16/2011

DESIGNED -
 DRAWN -
 CHECKED -
 DATE -

REVISED - 3/16/11 SK
 REVISED -
 REVISED -
 REVISED -

**STATE OF ILLINOIS
 DEPARTMENT OF TRANSPORTATION**

SCALE: SHEET NO. OF SHEETS STA. TO STA.

F.A. RTE.	SECTION	COUNTY	TOTAL SHEETS	SHEET NO.
			82	82A
CONTRACT NO. 60R6Z				
ILLINOIS FED. AID PROJECT				