


**FOR INFORMATION ONLY**

STATE OF ILLINOIS  
 PROJECT NO. 774-K-066

**SECRET**

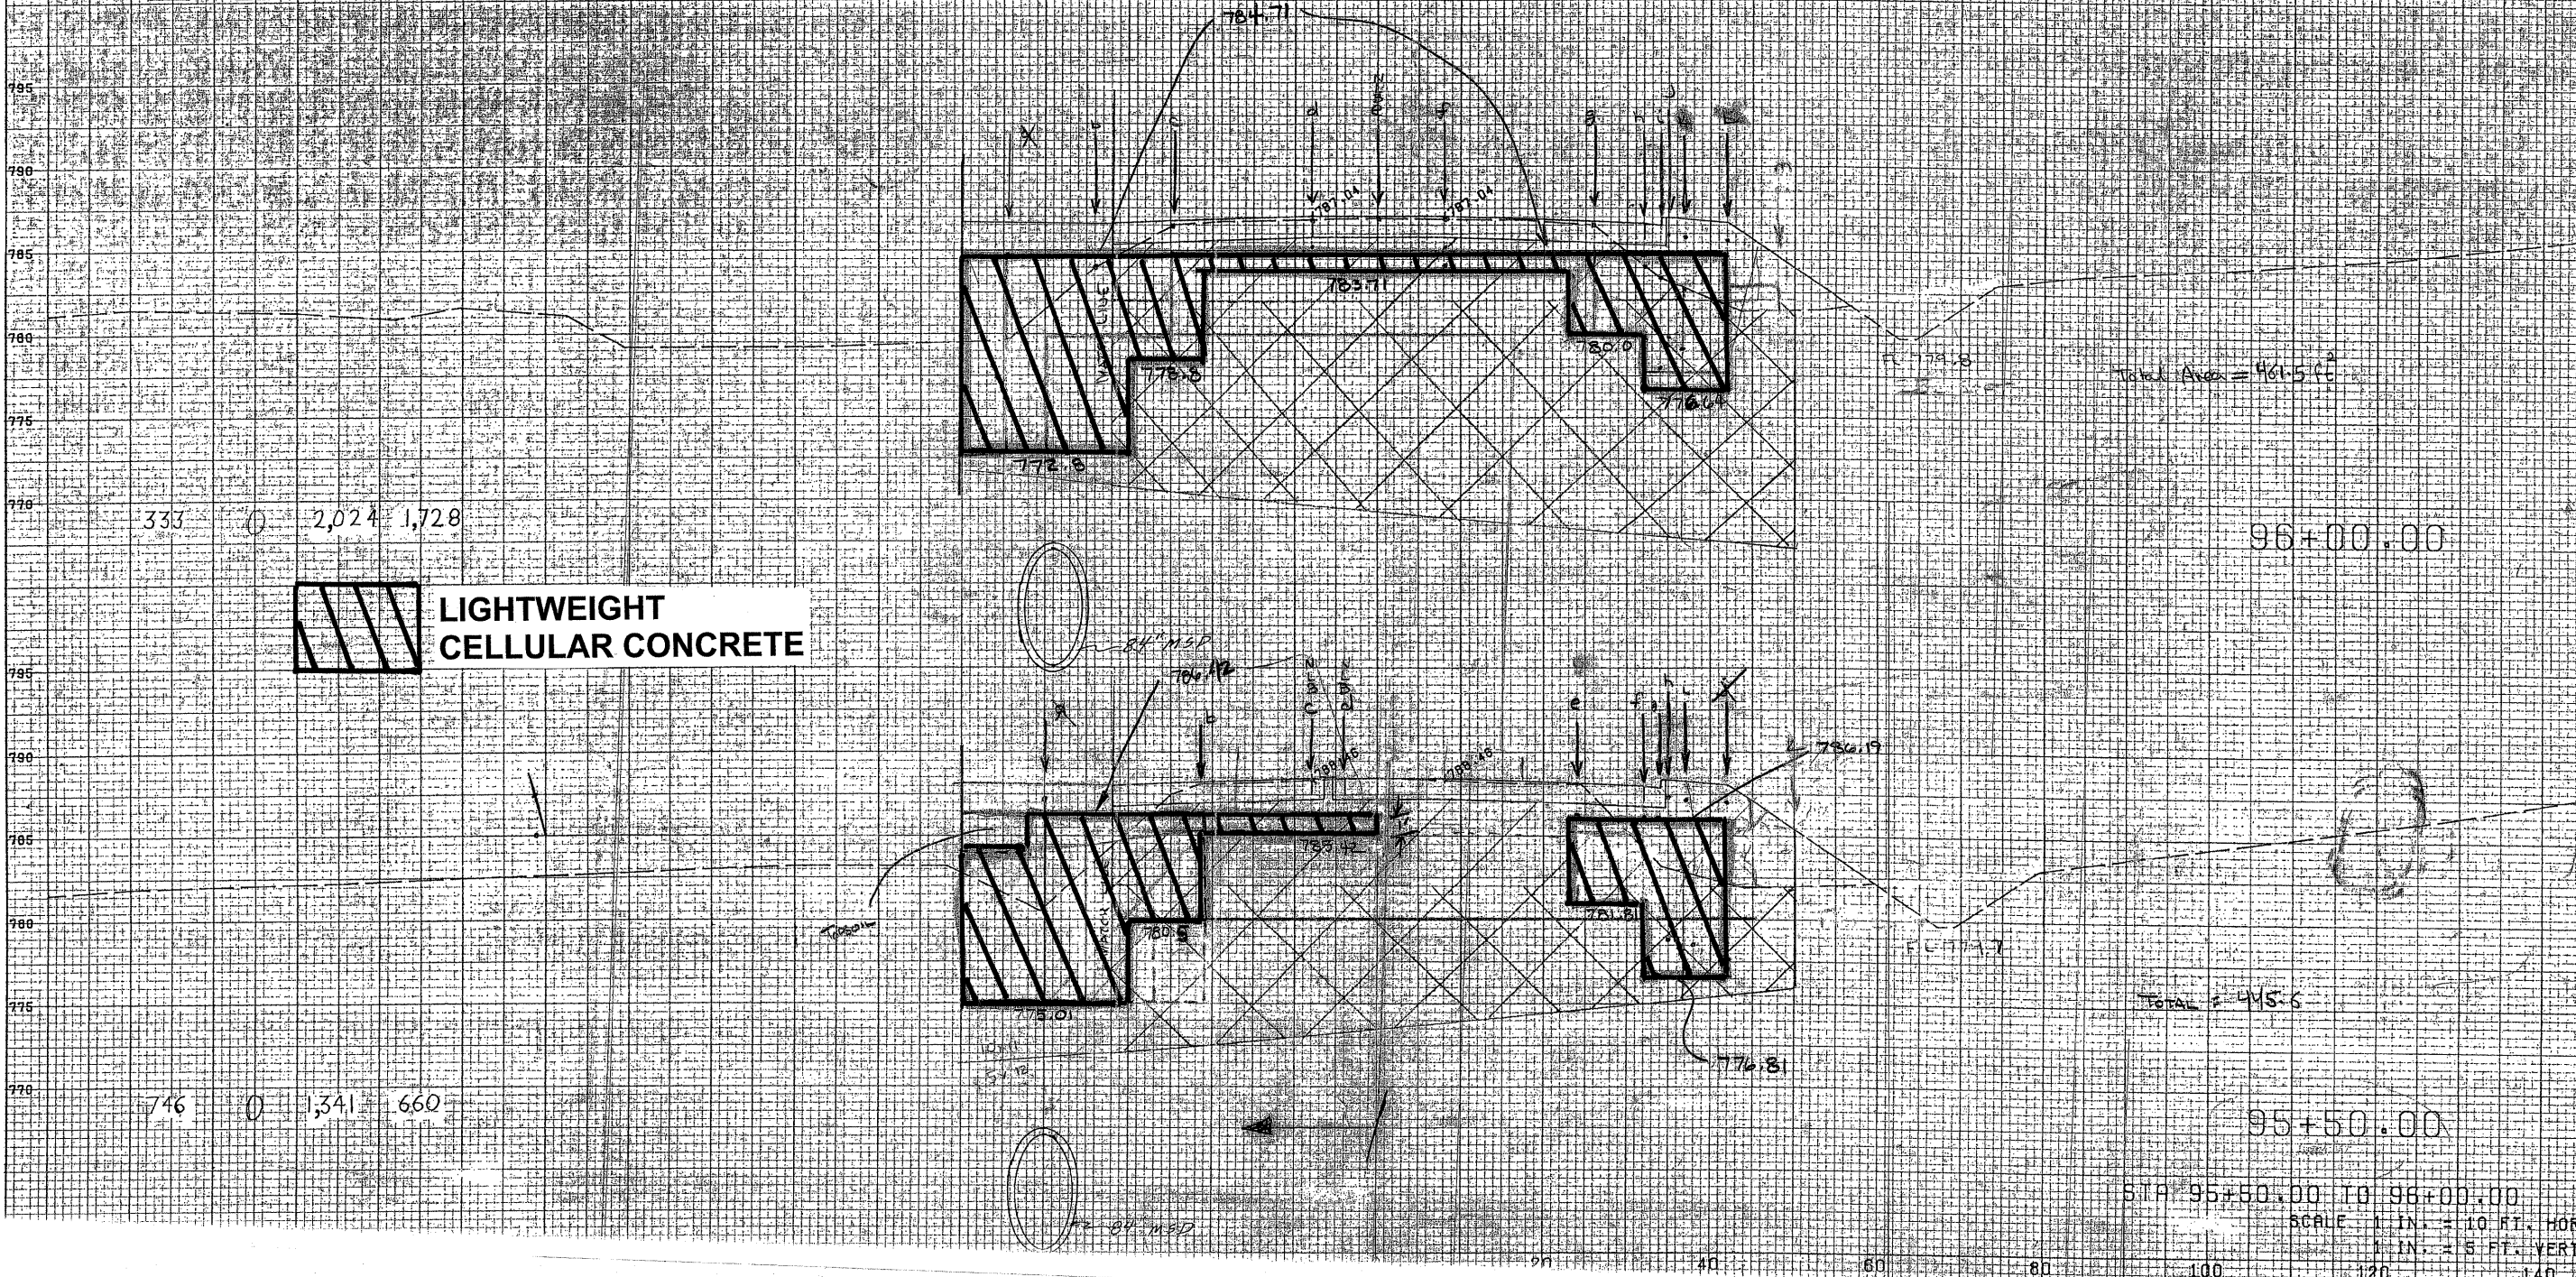

**LIGHTWEIGHT CELLULAR CONCRETE**

333 0 2,024 1,728

746 0 1,341 660

96+00.00

95+50.00

STA. 95+50.00 TO 96+00.00

SCALE 1 IN. = 10 FT. HOR  
 1 IN. = 5 FT. VERT

|   |                     |           |                      |
|---|---------------------|-----------|----------------------|
| FILE NAME =   | USER NAME = kellers | DESIGNED  | REVISED - 3/16/11 SK |
| ca:\pvc\work\pvd\dot\kellers\d0156262\P14239-Design.dgn |                     | DRAWN     | REVISED -            |
|   |                     | CHECKED - | REVISED -            |
|   |                     | DATE -    | REVISED -            |

**STATE OF ILLINOIS  
 DEPARTMENT OF TRANSPORTATION**

**IL ROUTE 59 AND US ROUTE 20  
 LIGHTWEIGHT CELLULAR CONCRETE CROSS SECTIONS**

SCALE: N.T.S. SHEET NO. 2 OF 2 SHEETS STA. TO STA.

| F.A.P. RTE.                                     | SECTION  | COUNTY | TOTAL SHEETS       | SHEET NO. |
|---|----------|--------|--------------------|-----------|
| 338   | 7 HB-K-N | COOK   | 82                 | 82D       |
| FED. ROAD DIST. NO. 1 ILLINOIS FED. AID PROJECT |          |        | CONTRACT NO. 60K62 |           |