

FOR INFORMATION ONLY

NO. 1111111111
 DATE 11/11/11
 DRAWN BY JPK/BJ


F S C R E




LIGHTWEIGHT
 CELLULAR CONCRETE



INSURABLE MATERIAL

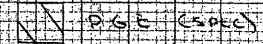

P.G.E. (SPEC)

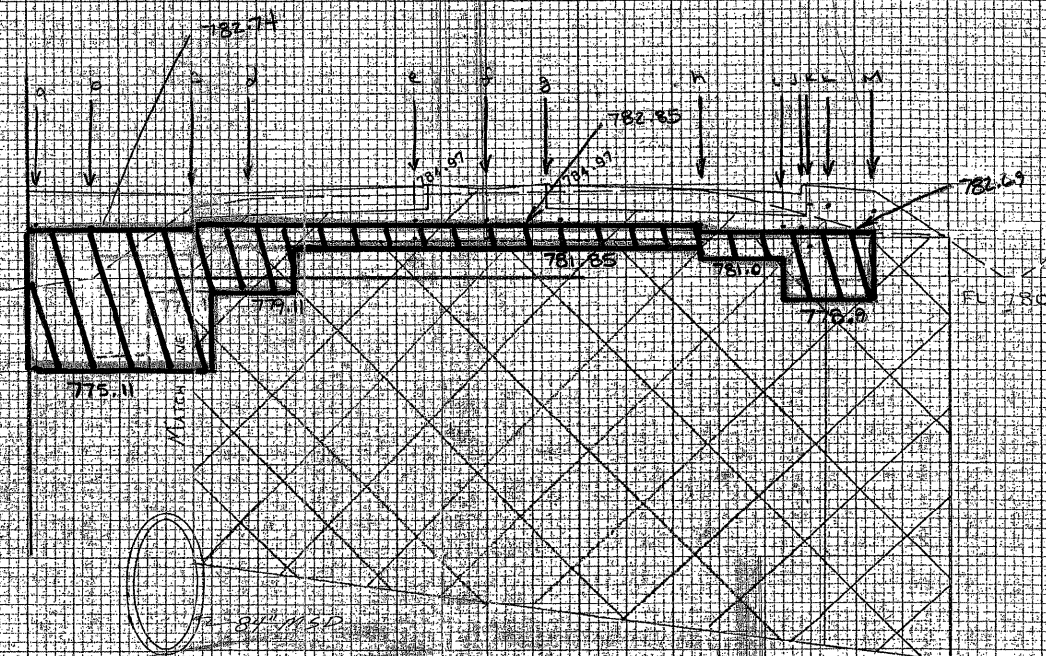

161 1,901 1,730

97+00.00

Total = 288.14

FILE NAME = c:\pwwork\pwwork\kellers\10156262\142399-Design.dgn	USER NAME = kellers	DESIGNED	REVISED - 3/16/11 SK	STATE OF ILLINOIS DEPARTMENT OF TRANSPORTATION	IL ROUTE 59 AND US ROUTE 20 LIGHTWEIGHT CELLULAR CONCRETE CROSS SECTIONS			F.A.P. RTE. 338	SECTION 7 HB-K-N	COUNTY COOK	TOTAL SHEETS 82	SHEET NO. 82E
	PLOT SCALE = 50.0000' / IN.	CHECKED -	REVISED -		SCALE: N.T.S.	SHEET NO. 2 OF 2 SHEETS	STA.	TO STA.	CONTRACT NO. 60K62			
	PLOT DATE = 3/11/2011	DATE -	REVISED -		FED. ROAD DIST. NO. 1 ILLINOIS FED. AID PROJECT							