


MEREDITH RD.

MEREDITH RD.

10-03-100-007

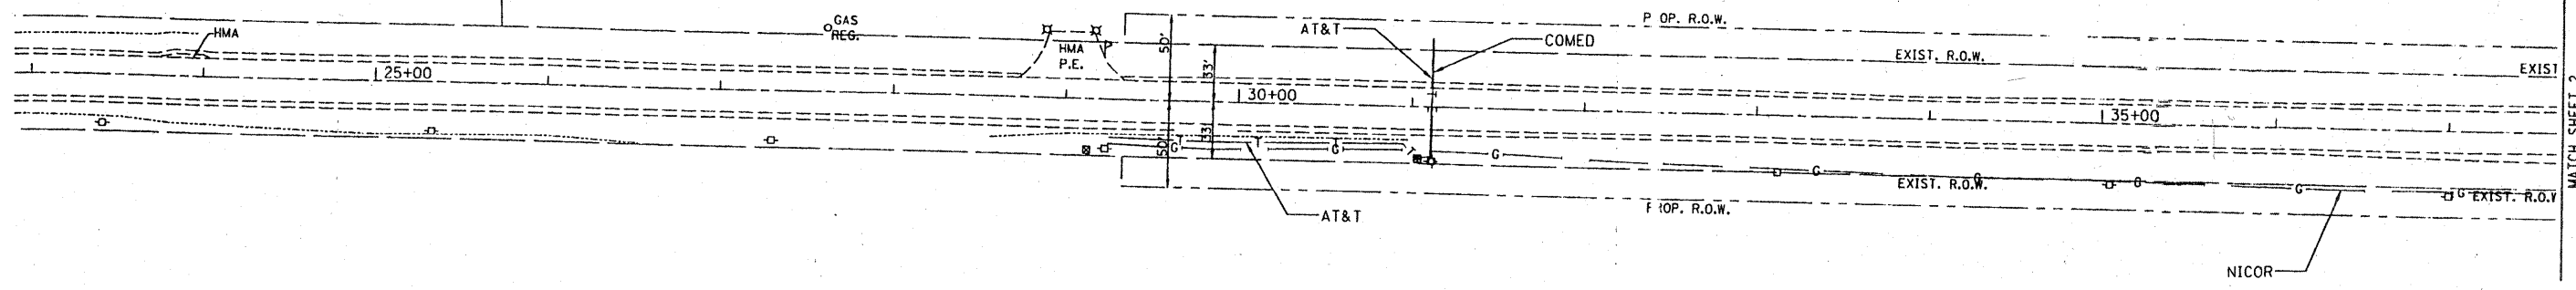


MATCH SHEET 2

10-03-200-001

- A — A — AERIAL UTILITY
- — — — — UNKNOWN
- CTV — CTV — CABLE TV
- T — T — TELEPHONE
- G — G — GAS
- E — E — ELECTRIC
- W — W — WATER
- FO — FO — FIBER OPTIC
- — — — — SEWER
- ⊕ — ⊕ — TBE TEST HOLE

Utilities shown in color on these plans as depicted in the legend have been investigated by Cardno TBE in accordance with SUE Industry Standards. All other information shown has been provided to Cardno TBE by others. TBE's SUE field investigation was finished on 10/01/10. Changes to utilities after this date may have been made and therefore may result in variances from this plan. Consideration should be given to updating this plan if deemed advisable prior to final design and construction.

ALL UTILITIES SHOWN IN COLOR  
QUALITY LEVEL "B" UNLESS NOTED OTHERWISE.

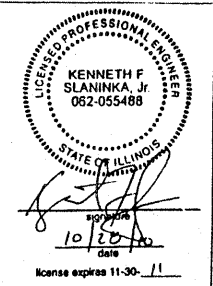

TBE Job No. IL09510420  
SUE Plan Page: 4 of 4

Utility Quality Level "A": Test Hole  
Utility Quality Level "B": Designating  
Utility Quality Level "C": Research with Survey  
Utility Quality Level "D": Records Research

DESIGNED	EG	REVISED
DRAWN	KLC	REVISED
CHECKED		REVISED
DATE	10/27/10	REVISED

STATE OF ILLINOIS  
DEPARTMENT OF TRANSPORTATION

IL RT. 38 at Meredith Road  
Maple Park, IL.

F.A. RTE.	SECTION	COUNTY	TOTAL SHEETS	SHEET NO.
	SR-N-1	Kane	77	18
Contract No. 60K65				
FED. ROAD DIST. NO.		ILLINOIS IDOT Project No.		