



I.D.O.T TRAFFIC SIGNAL INSTALLATION ELECTRICAL SERVICE REQUIREMENTS				TOTAL WATTAGE
TYPE	NO. LAMPS	WATTAGE	OPERATION	
FLASHER (LED)	4	25	0.50	50.0
ENERGY COSTS TO:				TOTAL = 50.0
ILLINOIS DEPARTMENT OF TRANSPORTATION 201 W. CENTER COURT SCHAUMBURG, IL 60196				
ENERGY SUPPLY CONTACT:				
PHONE:				
COMPANY: COMED				

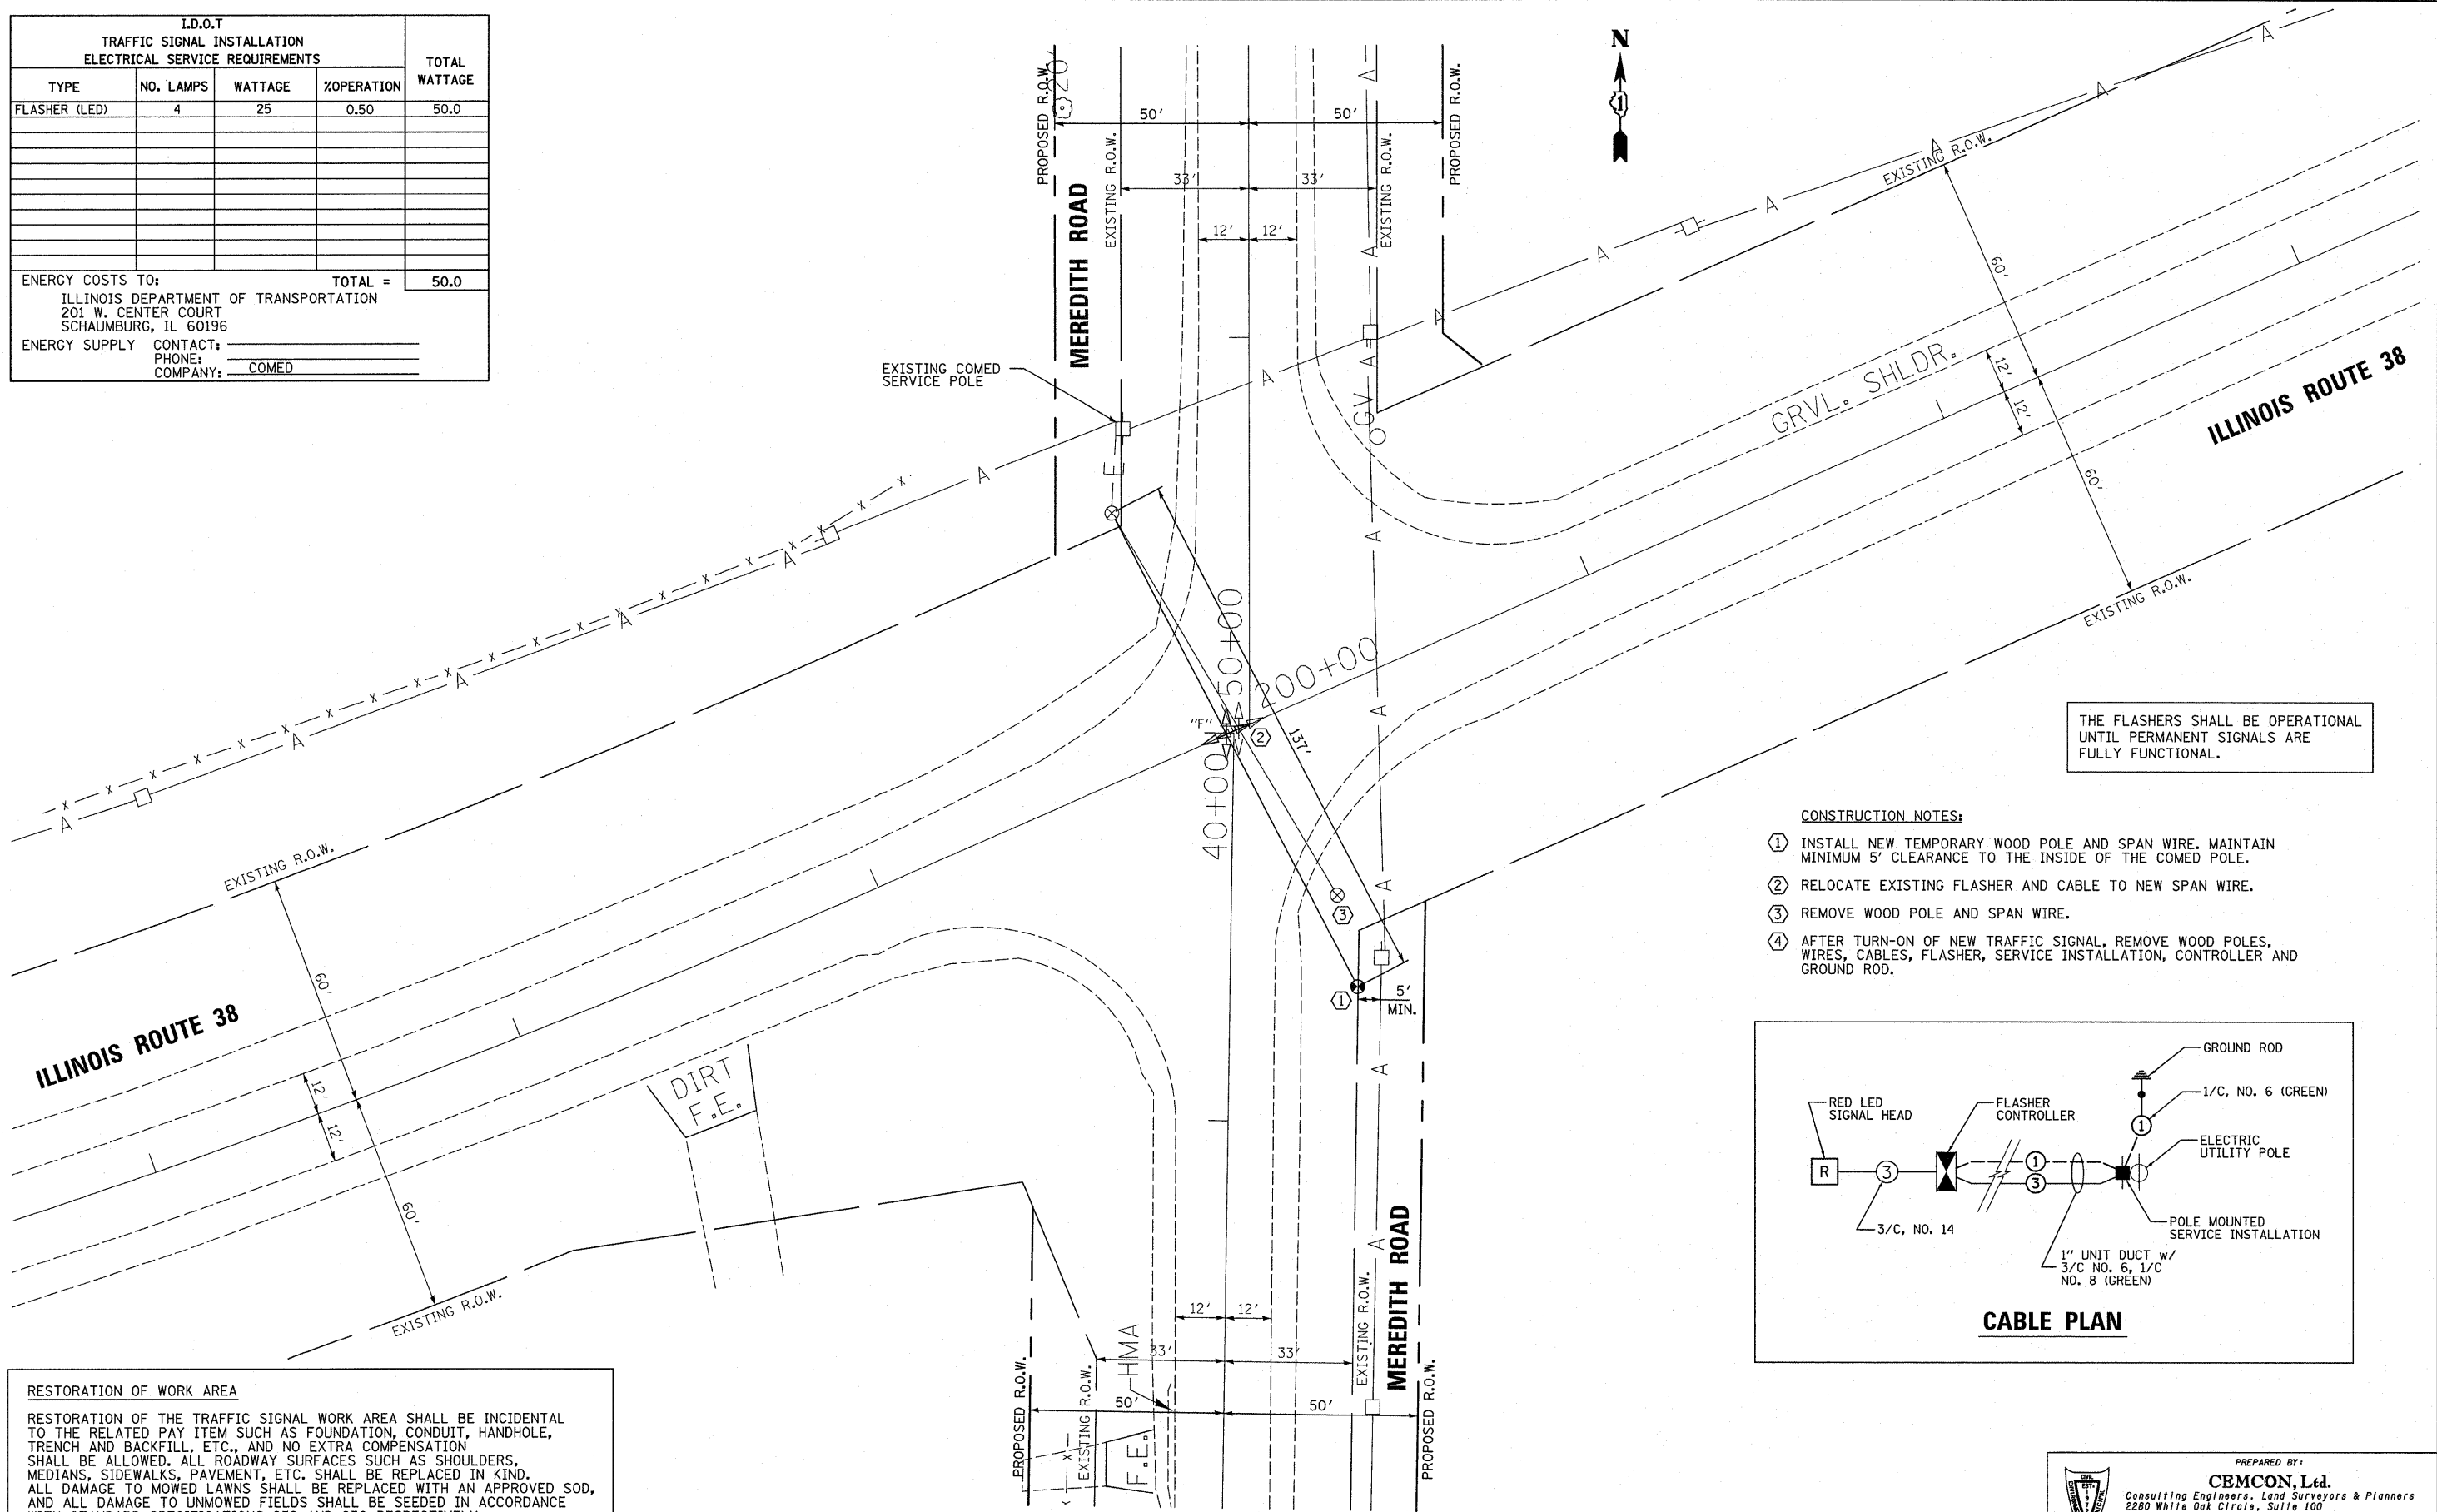

THE FLASHERS SHALL BE OPERATIONAL UNTIL PERMANENT SIGNALS ARE FULLY FUNCTIONAL.

**CONSTRUCTION NOTES:**

- ① INSTALL NEW TEMPORARY WOOD POLE AND SPAN WIRE. MAINTAIN MINIMUM 5' CLEARANCE TO THE INSIDE OF THE COMED POLE.
- ② RELOCATE EXISTING FLASHER AND CABLE TO NEW SPAN WIRE.
- ③ REMOVE WOOD POLE AND SPAN WIRE.
- ④ AFTER TURN-ON OF NEW TRAFFIC SIGNAL, REMOVE WOOD POLES, WIRES, CABLES, FLASHER, SERVICE INSTALLATION, CONTROLLER AND GROUND ROD.

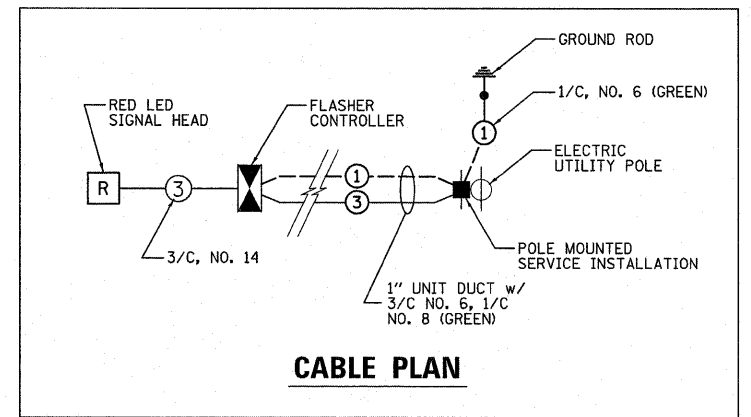

**CABLE PLAN**

**RESTORATION OF WORK AREA**  
 RESTORATION OF THE TRAFFIC SIGNAL WORK AREA SHALL BE INCIDENTAL TO THE RELATED PAY ITEM SUCH AS FOUNDATION, CONDUIT, HANDHOLE, TRENCH AND BACKFILL, ETC., AND NO EXTRA COMPENSATION SHALL BE ALLOWED. ALL ROADWAY SURFACES SUCH AS SHOULDERS, MEDIANS, SIDEWALKS, PAVEMENT, ETC. SHALL BE REPLACED IN KIND. ALL DAMAGE TO MOWED LAWNS SHALL BE REPLACED WITH AN APPROVED SOD, AND ALL DAMAGE TO UNMOWED FIELDS SHALL BE SEEDING IN ACCORDANCE WITH STANDARD SPECIFICATIONS 252 AND 250 RESPECTIVELY.

FILE NAME = MICROST\352092\TEMP RTE 38 SIG.DGN	USER NAME = RDS	DESIGNED - KK	REVISED -
PLOT SCALE = 1"=20'	CHECKED - BPT	DRAWN - RDS	REVISED -
PLOT DATE = 7-XX-10	DATE = 7-XX-10		

**STATE OF ILLINOIS  
DEPARTMENT OF TRANSPORTATION**

**EXISTING FLASHER MODIFICATION AND REMOVAL PLAN  
ILLINOIS ROUTE 38 AT MEREDITH ROAD**

SCALE: N.T.S. SHEET NO. OF SHEETS STA. TO STA.

PREPARED BY:  
**CEMCON, Ltd.**  
 Consulting Engineers, Land Surveyors & Planners  
 2280 White Oak Circle, Suite 100  
 Aurora, Illinois 60504-9675  
 Ph: 630.862.2100 Fax: 630.862.2199  
 E-Mail: codd@cemcon.com Website: www.cemcon.com

F.A.P. RTE. 567	SECTION 5 R-N-1	COUNTY KANE	TOTAL SHEETS 77	SHEET NO. 38
FED. ROAD DIST. NO. ILLINOIS FED. AID PROJECT			CONTRACT NO. 60K65	