


FINAL SURVEY NO.	DATE
SURVEYED BY	BY
PLOTTED	DATE
NOTE BOOK NO.	
AREAS CHECKED	
AREAS CHECKED	

ORIGINAL SURVEY NO.	DATE
SURVEYED BY	BY
PLOTTED	DATE
NOTE BOOK NO.	
AREAS CHECKED	
AREAS CHECKED	

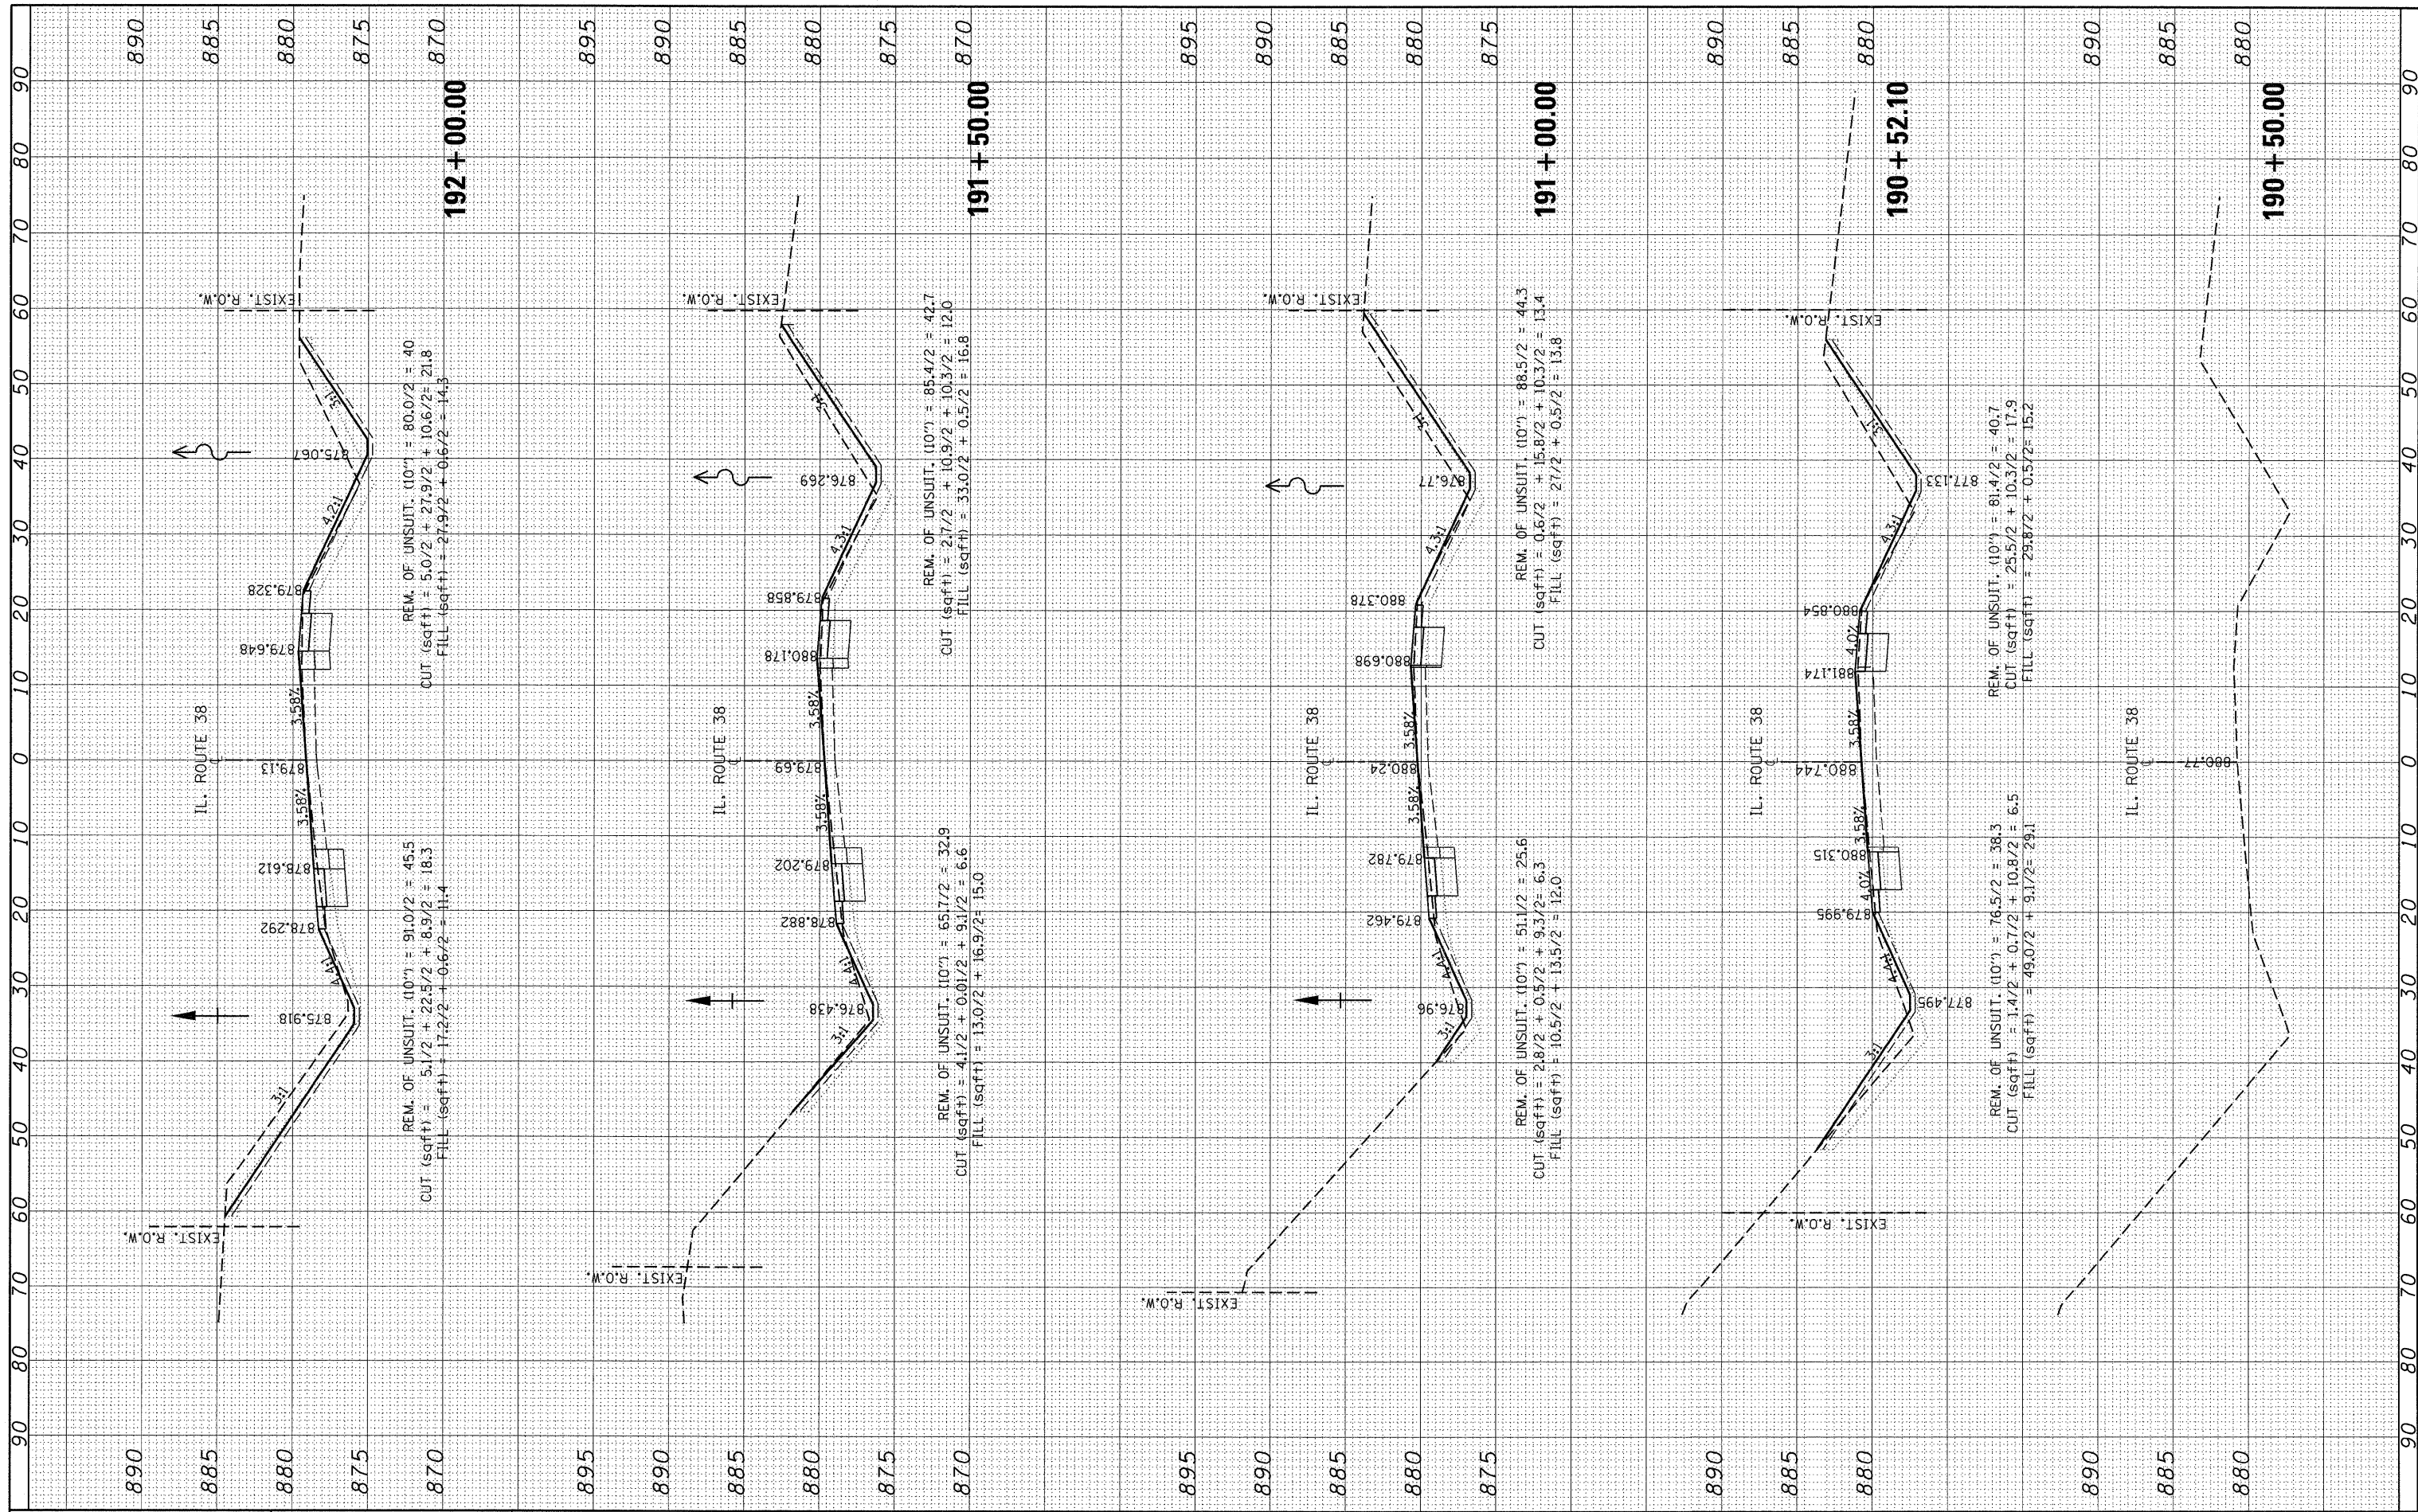

FILE NAME = P115308-ah-t-xsh-t-IL38.dgn  
 USER NAME = abreusch

DESIGNED -  
 DRAWN -  
 CHECKED -  
 DATE -

REVISED -  
 REVISED -  
 REVISED -  
 REVISED -

STATE OF ILLINOIS  
 DEPARTMENT OF TRANSPORTATION

IL. ROUTE 38  
 CROSS SECTIONS

SCALE: SHEET NO. OF SHEETS STA. 190+50.00 TO STA. 192+00.00

F.A.P. RTE. 567	SECTION 5 R-N-1	COUNTY KANE	TOTAL SHEETS 77	SHEET NO. 58
CONTRACT NO. 60K65				
ILLINOIS FED. AID PROJECT				