


FINAL SURVEY	SURVEYED	BY	DATE
NOTE BOOK NO.	PLOTTED TEMPLATE AREAS CHECKED		

ORIGINAL SURVEY	SURVEYED	BY	DATE
NOTE BOOK NO.	PLOTTED TEMPLATE AREAS CHECKED		

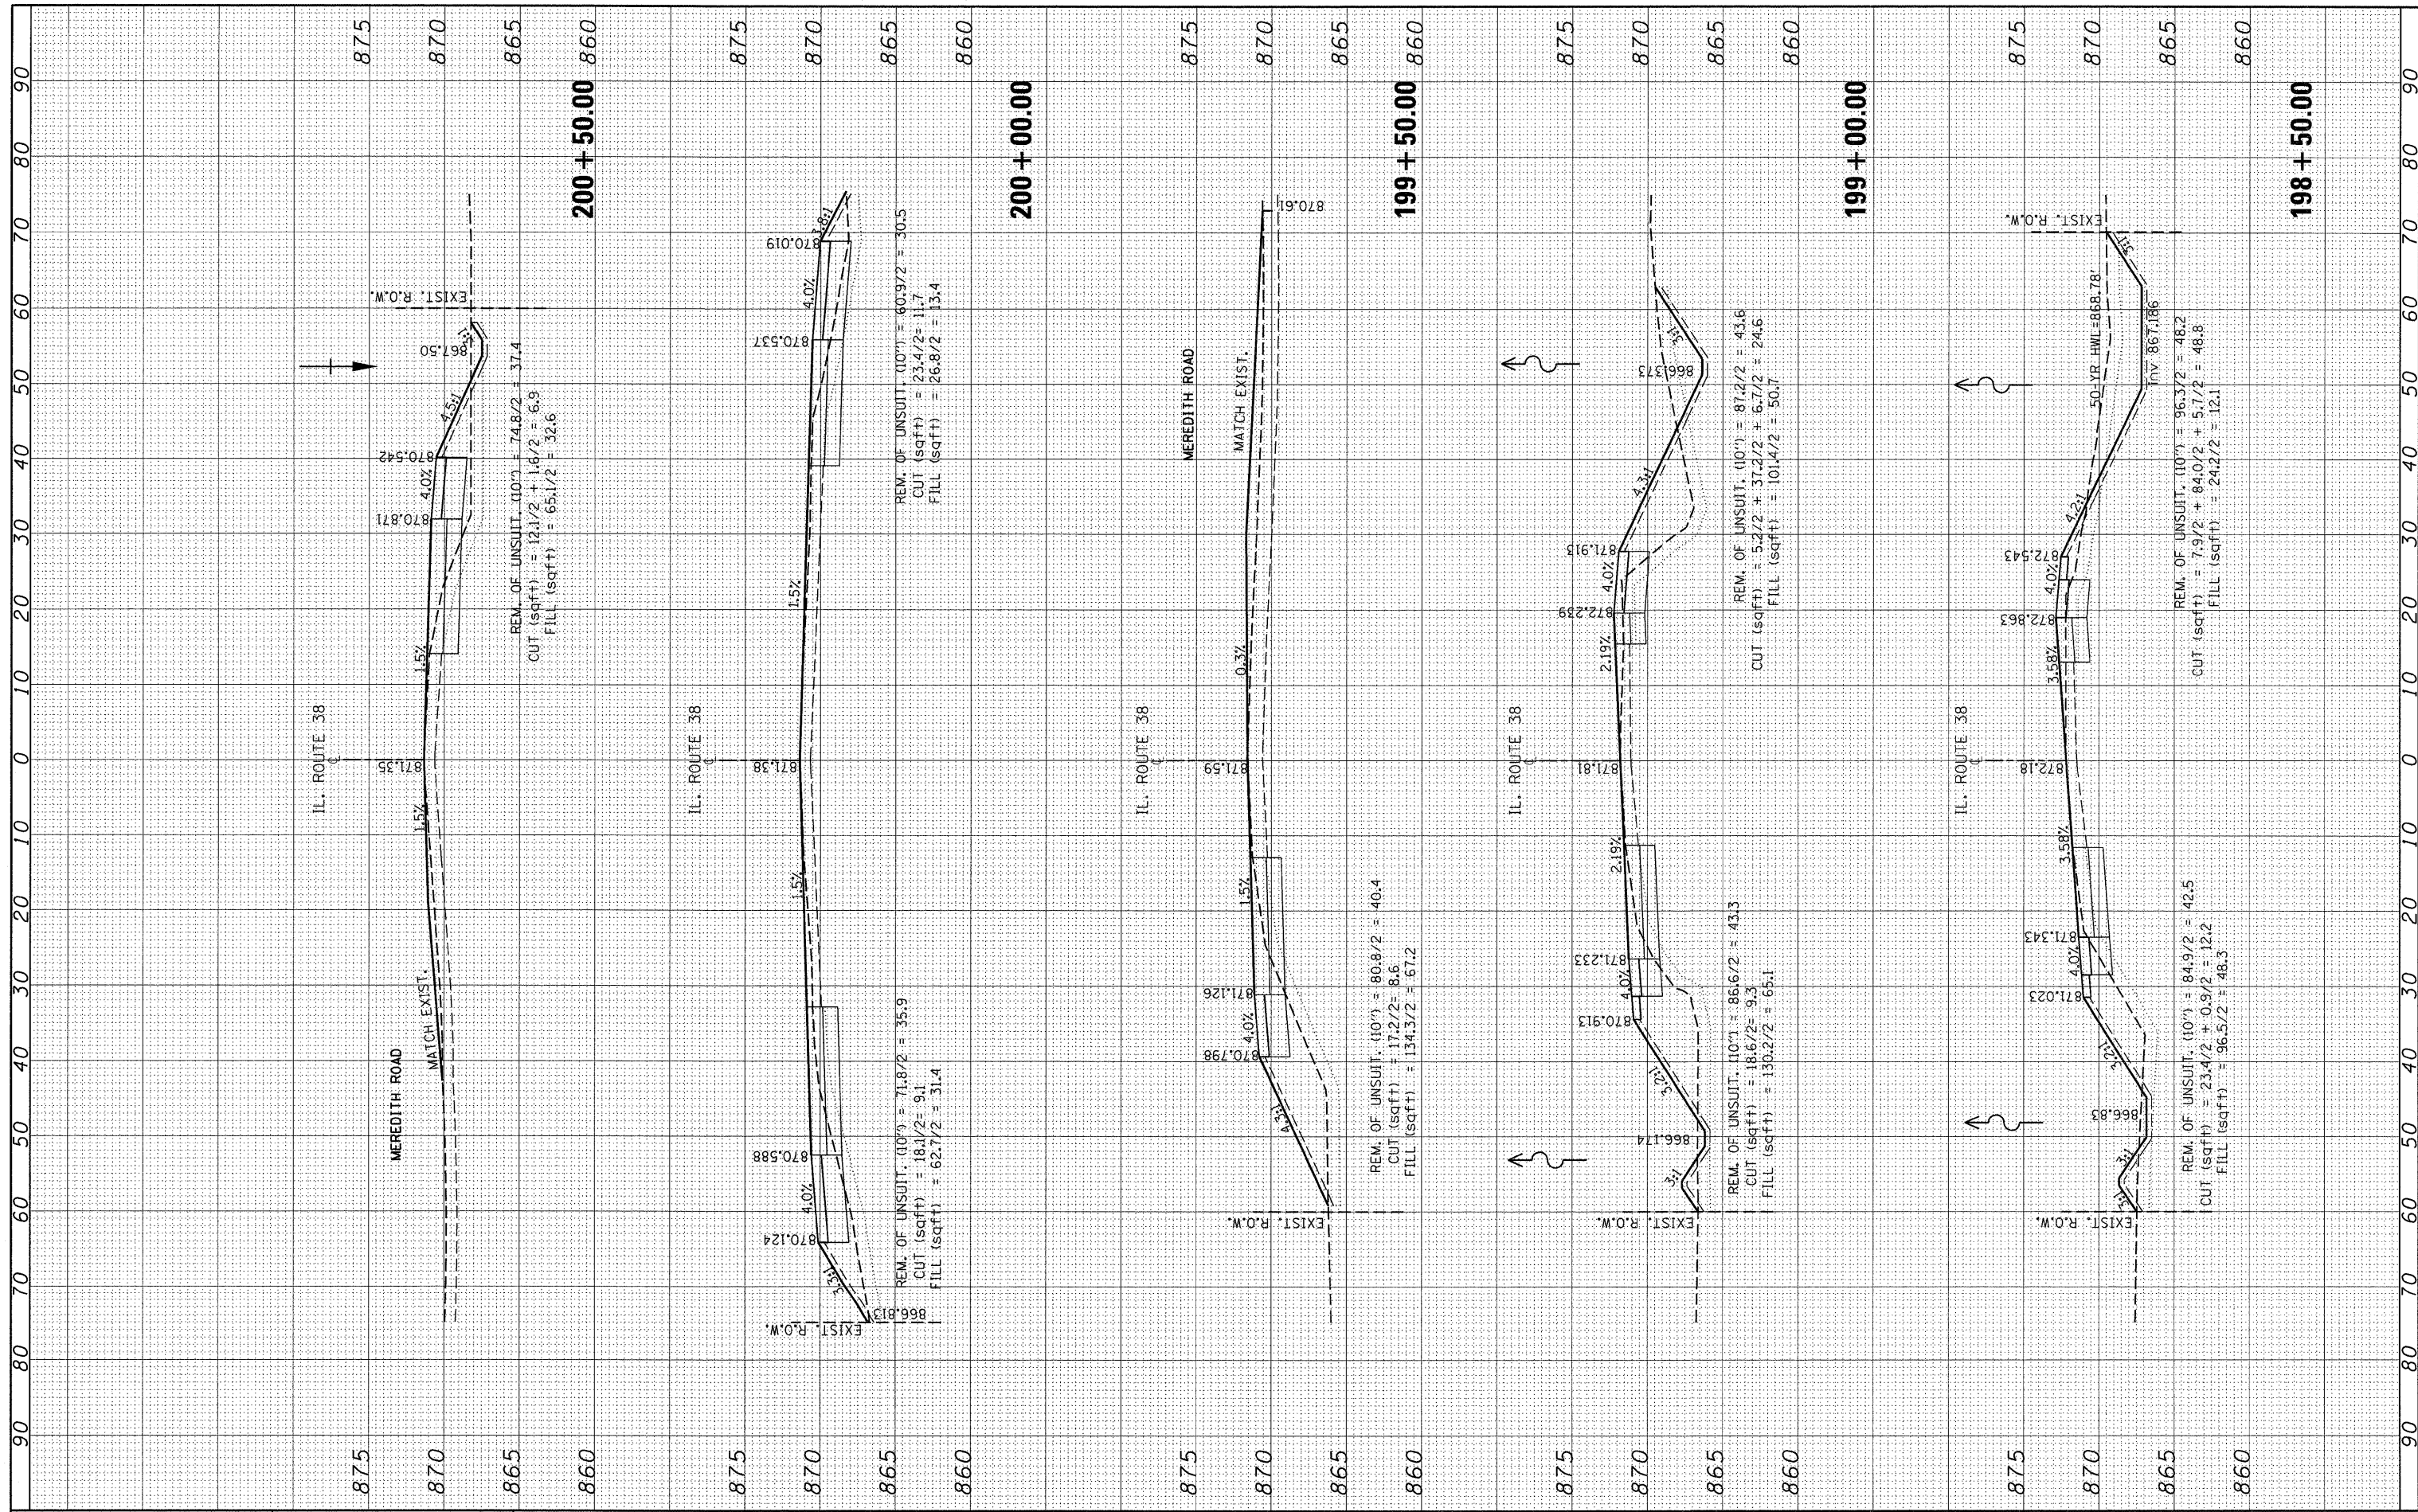

FILE NAME = P:\15308-shr-xsh-tl-38.dgn

USER NAME = abreuh

PLOT SCALE = 10.0000' / IN.

PLOT DATE = 2/22/2011

DESIGNED -
 DRAWN -
 CHECKED -
 DATE -

REVISED -
 REVISED -
 REVISED -
 REVISED -

**STATE OF ILLINOIS
 DEPARTMENT OF TRANSPORTATION**

**IL. ROUTE 38
 CROSS SECTIONS**

SCALE: SHEET NO. OF SHEETS STA. 198+50.00 TO STA. 200+50.00

F.A.P. RTE. 567	SECTION 5 R-N-1	COUNTY KANE	TOTAL SHEETS 77	SHEET NO. 62
				CONTRACT NO. 60K65
ILLINOIS FED. AID PROJECT				