


FINAL SURVEY	CURVED	BY	DATE
NOTE BOOK	PLOTTED		
NO.	TEMPLATE		
	AREAS		
	CHECKED		

ORIGINAL SURVEY	DATE
NOTE BOOK	
NO.	

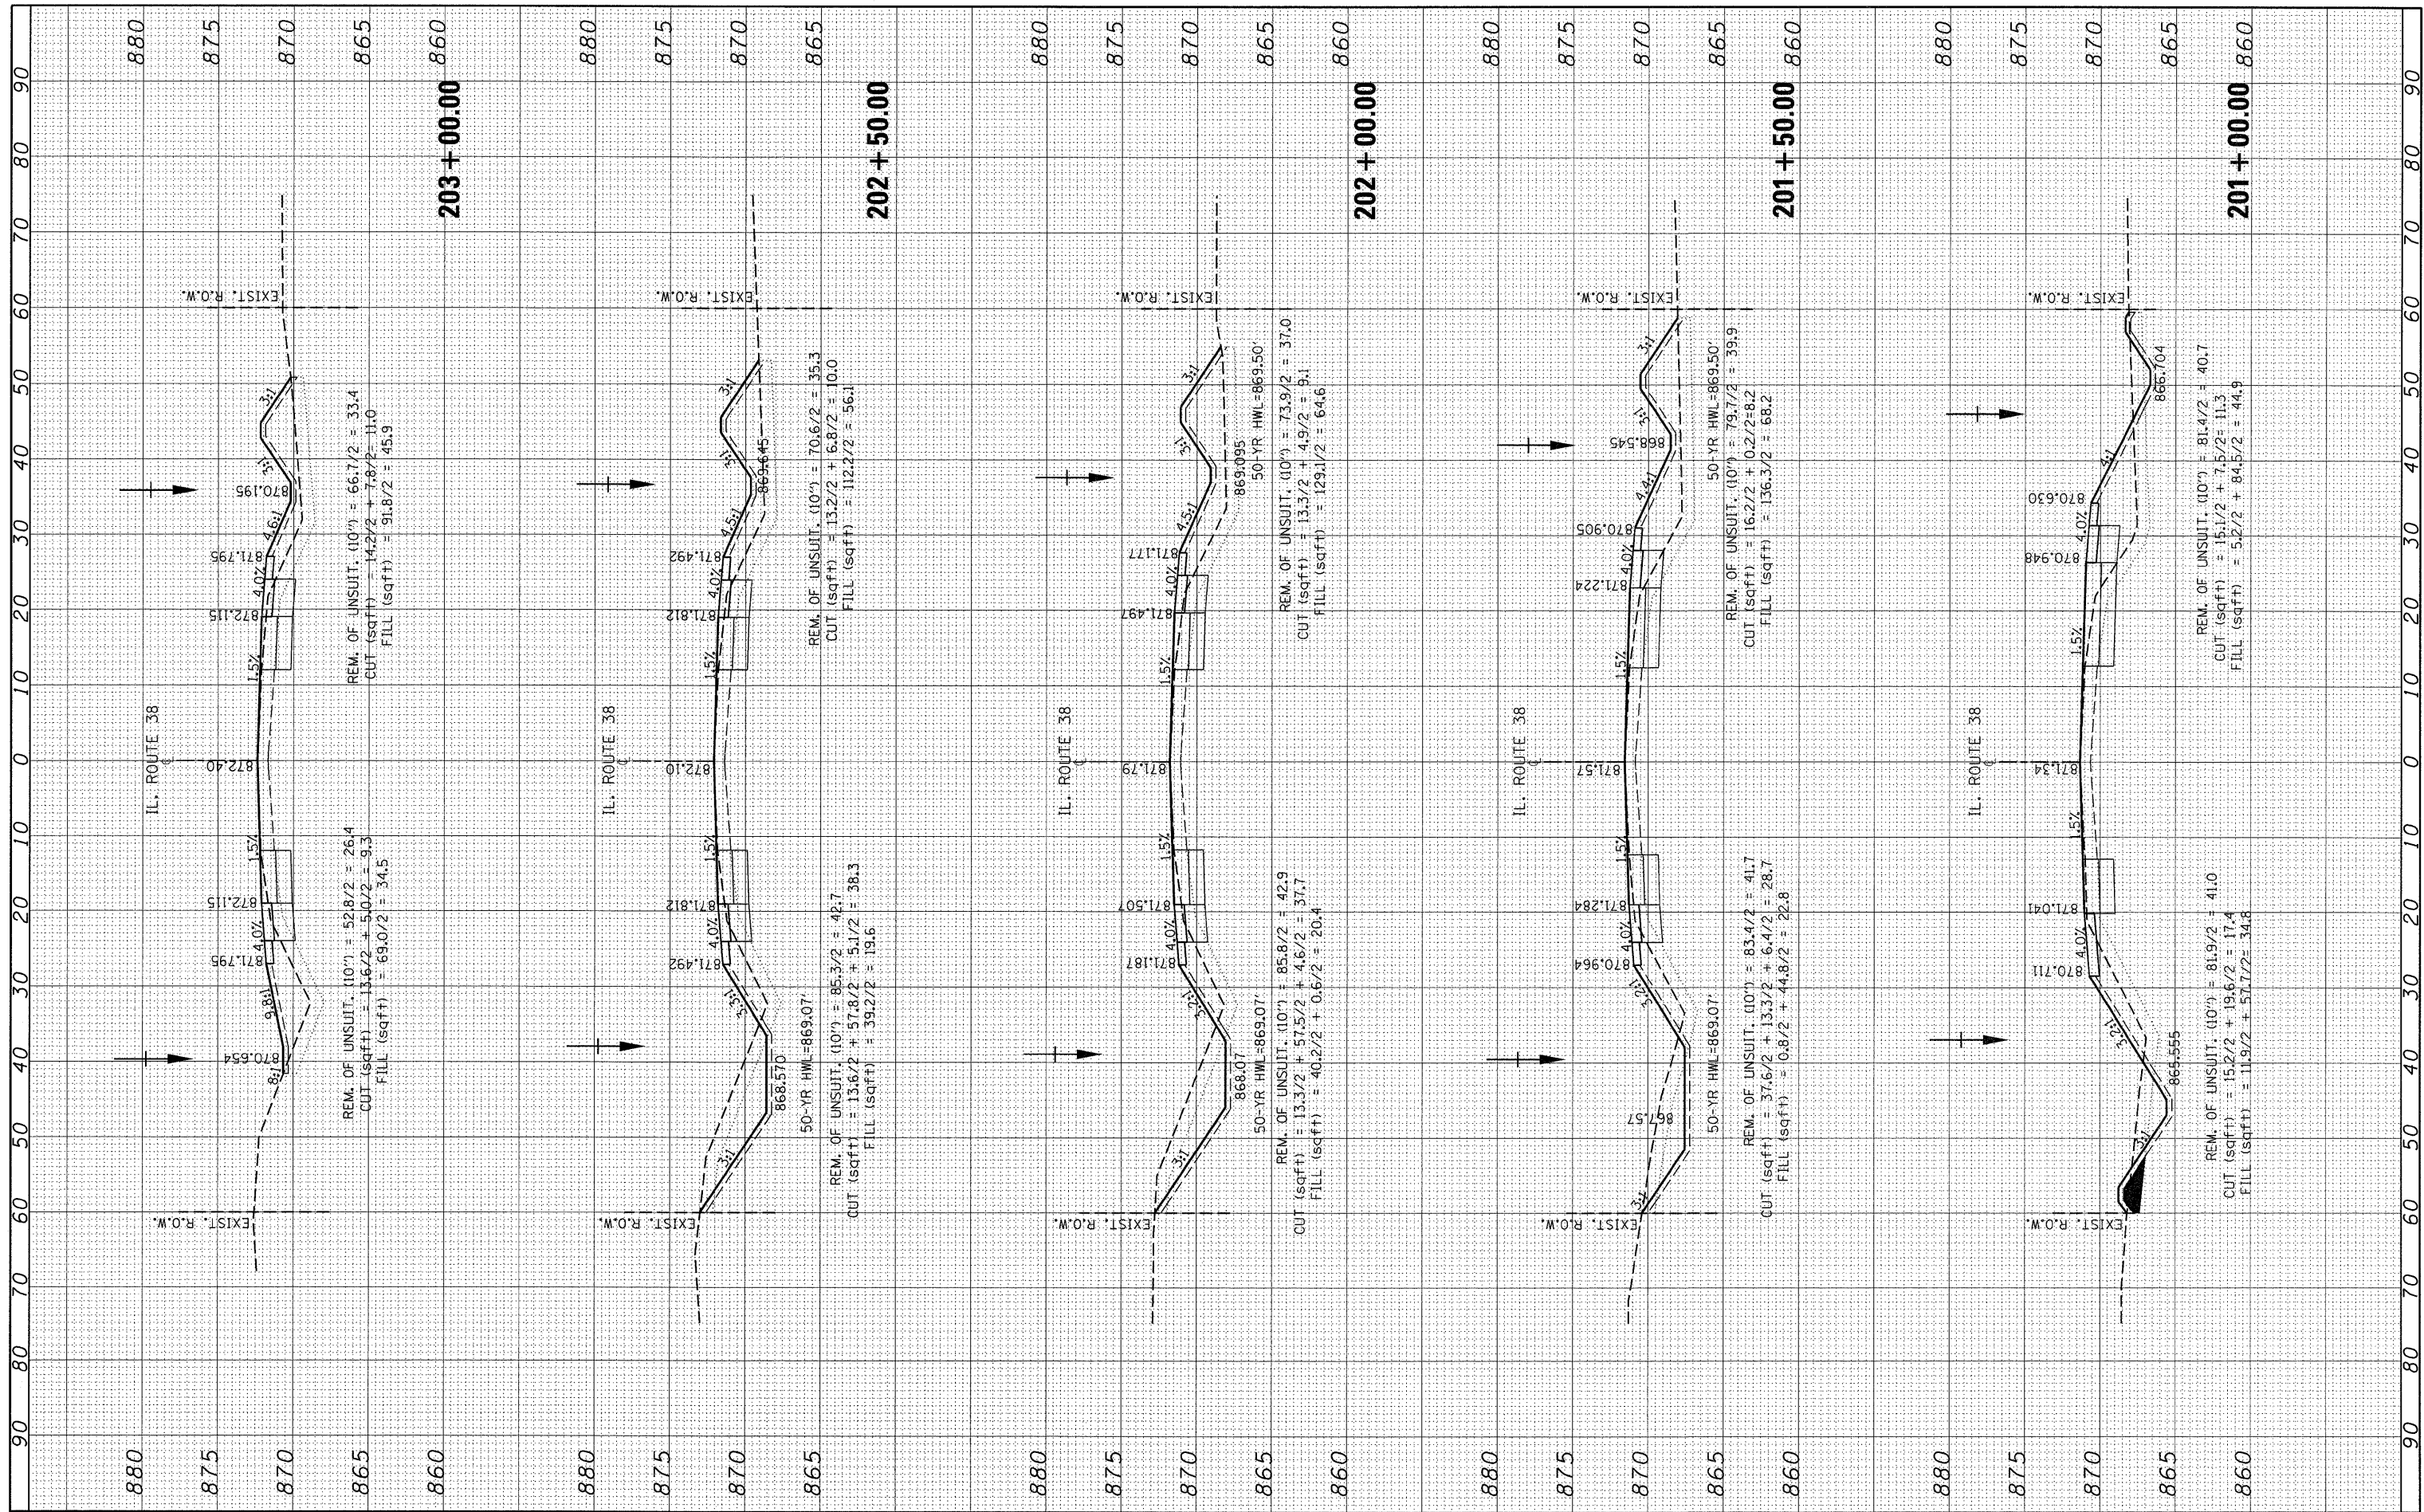

FILE NAME = P115308-shr-xssht-IL38.dgn

USER NAME = ebrauh
 PLOT SCALE = 10.0000' / IN.
 PLOT DATE = 2/22/2011

DESIGNED -
 DRAWN -
 CHECKED -
 DATE -

REVISED -
 REVISED -
 REVISED -
 REVISED -

STATE OF ILLINOIS
 DEPARTMENT OF TRANSPORTATION

IL. ROUTE 38
 CROSS SECTIONS
 SCALE: SHEET NO. OF SHEETS STA. 201+00.00 TO STA. 203+00.00

F.A.P. RTE. 567	SECTION 5 R-N-1	COUNTY KANE	TOTAL SHEETS 77	SHEET NO. 63
CONTRACT NO. 60K65			ILLINOIS FED. AID PROJECT	