


FINAL SURVEY NO.	SURVEYED BY	DATE
NOTE BOOK NO.	PLOTTED BY	
	TEMPLATE NO.	
	AREAS CHECKED	

ORIGINAL SURVEY NO.	SURVEYED BY	DATE
	PLOTTED BY	
	TEMPLATE NO.	
	AREAS CHECKED	

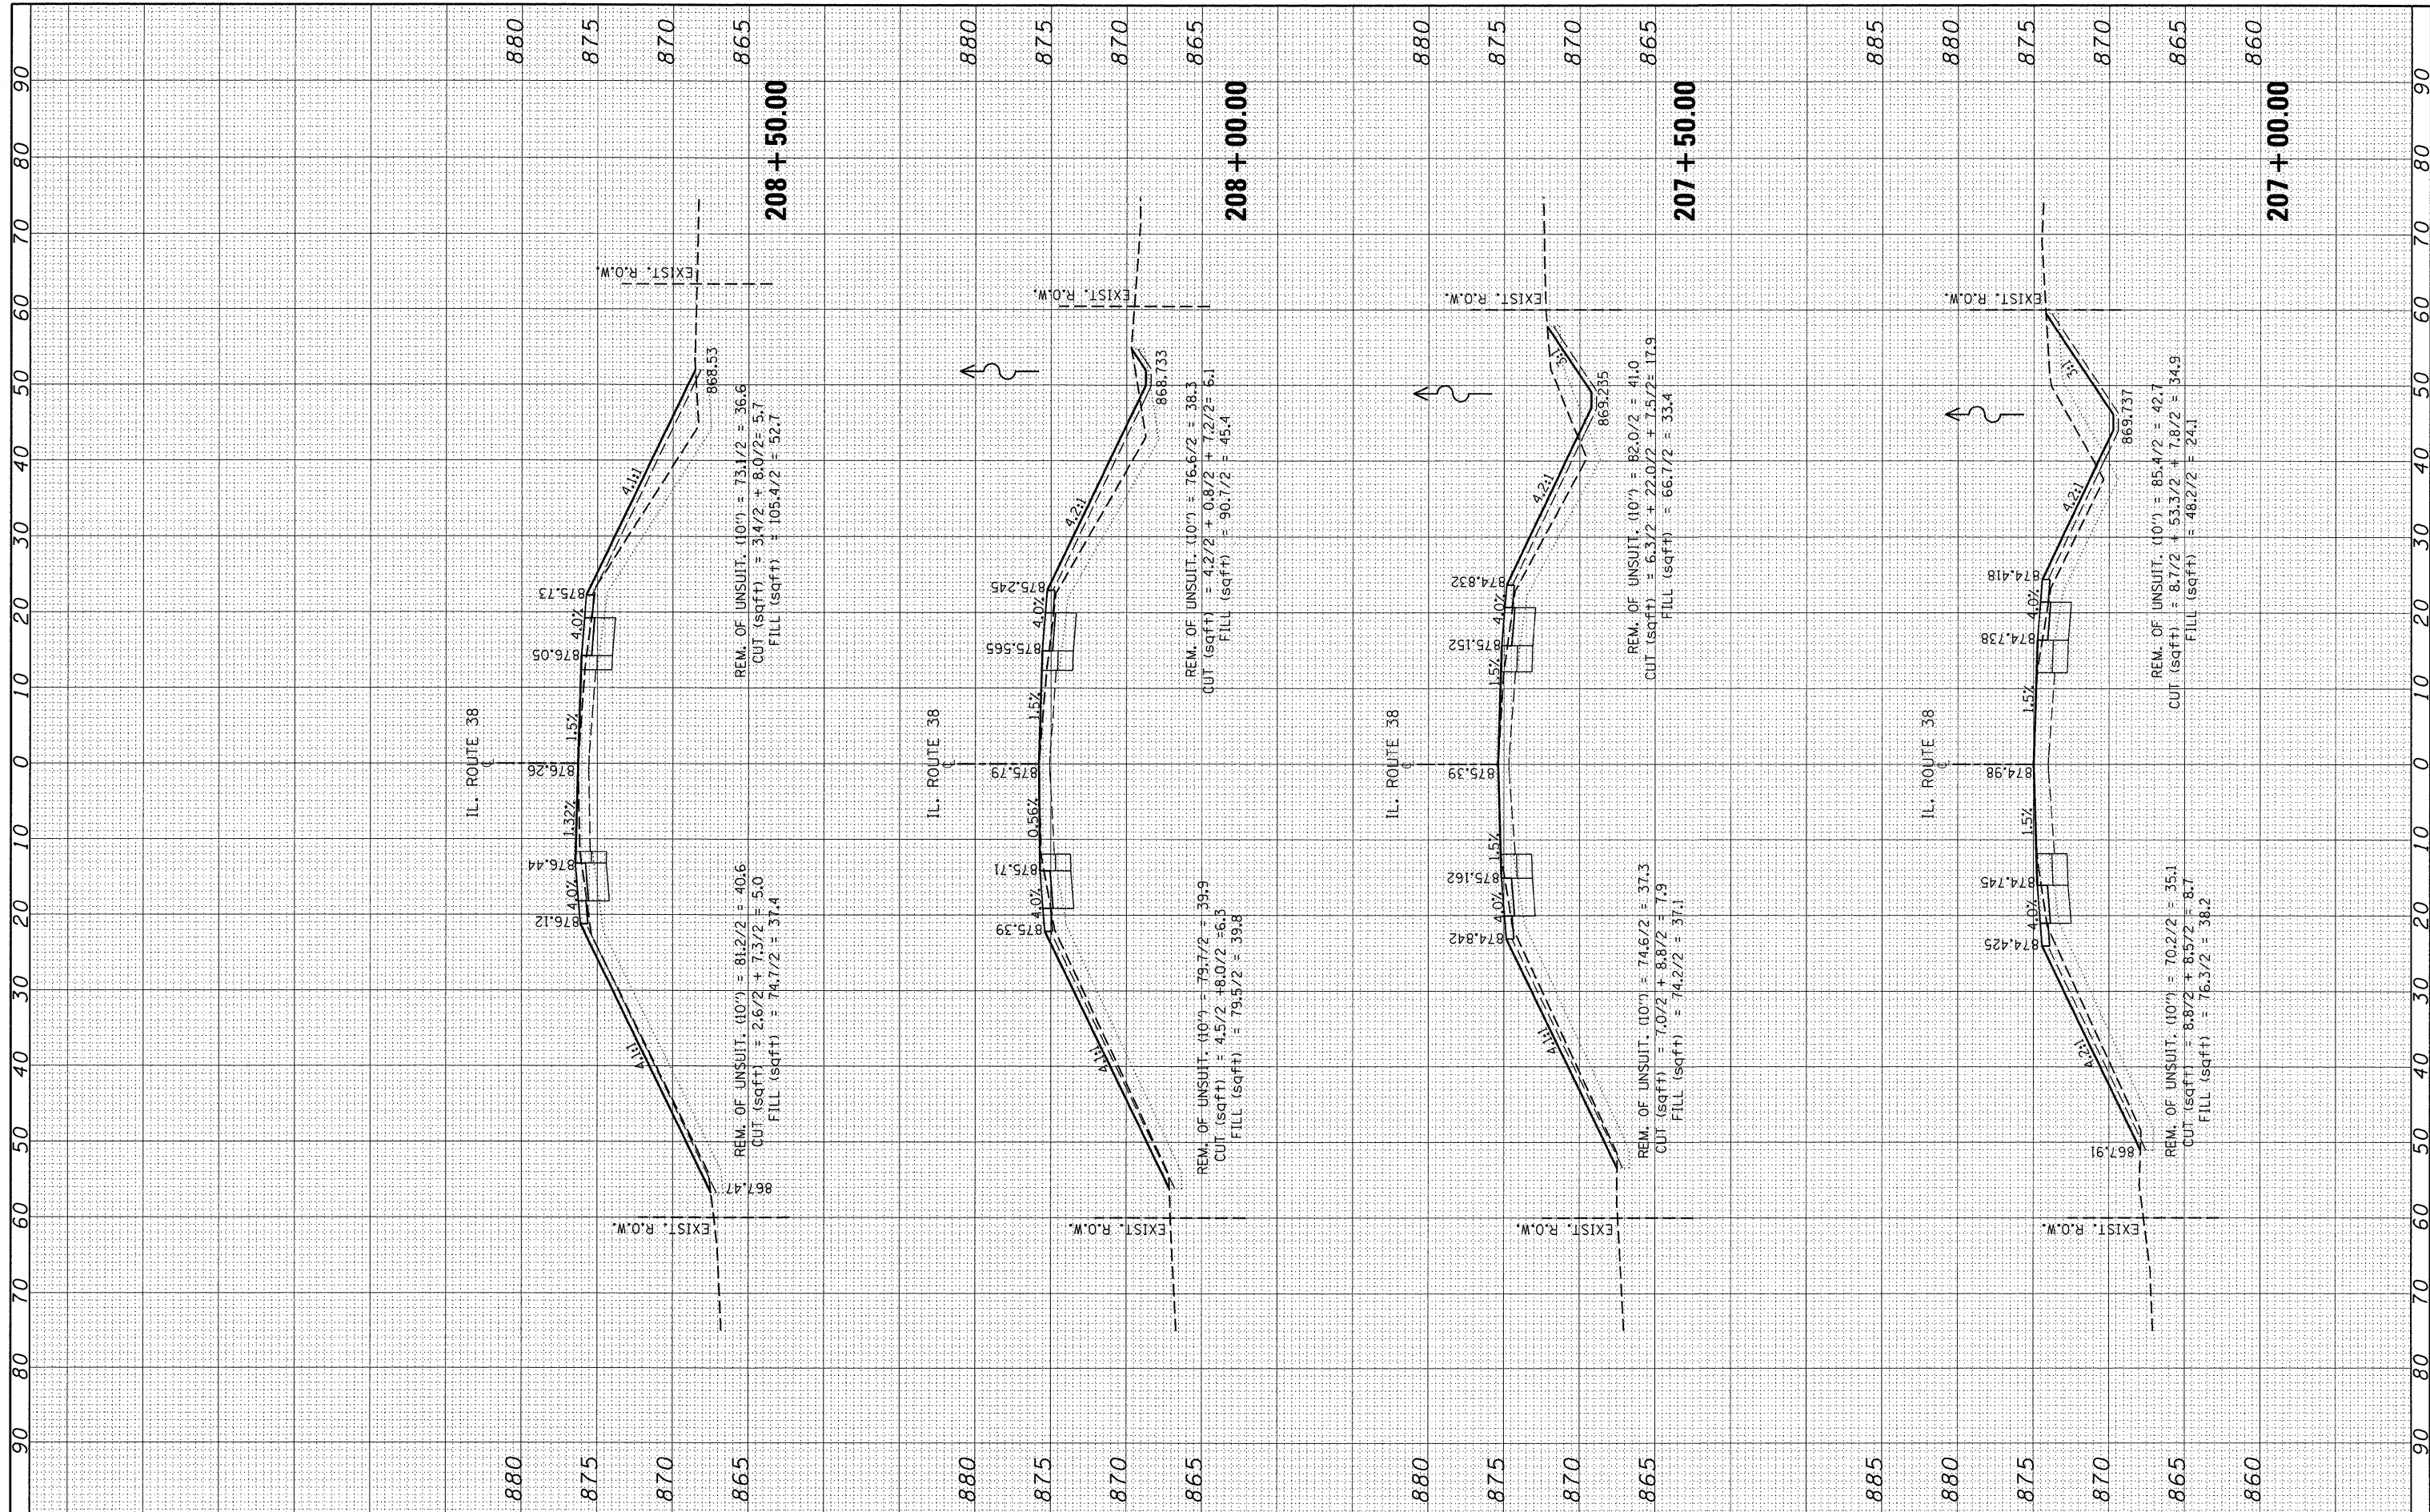

FILE NAME = P115308-ah1-xsh1-IL38.dgn
 USER NAME = abreuh

DESIGNED -
 DRAWN -
 CHECKED -
 DATE -

REVISED -
 REVISED -
 REVISED -
 REVISED -

**STATE OF ILLINOIS
 DEPARTMENT OF TRANSPORTATION**

**IL. ROUTE 38
 CROSS SECTIONS**
 SCALE: SHEET NO. OF SHEETS STA. 207+00.00 TO STA. 208+50.00

F.A.P. RTE. 567	SECTION 5 R-N-1	COUNTY KANE	TOTAL SHEETS 77	SHEET NO. 66
CONTRACT NO. 60K65			ILLINOIS FED. AID PROJECT	