


FINAL SURVEY	SURVEYED	DATE
NOTE BOOK	PLOTTED	
NO.	TEMPLATE	
	AREAS CHECKED	

ORIGINAL SURVEY	SURVEYED	DATE
NOTE BOOK	PLOTTED	
NO.	TEMPLATE	
	AREAS CHECKED	

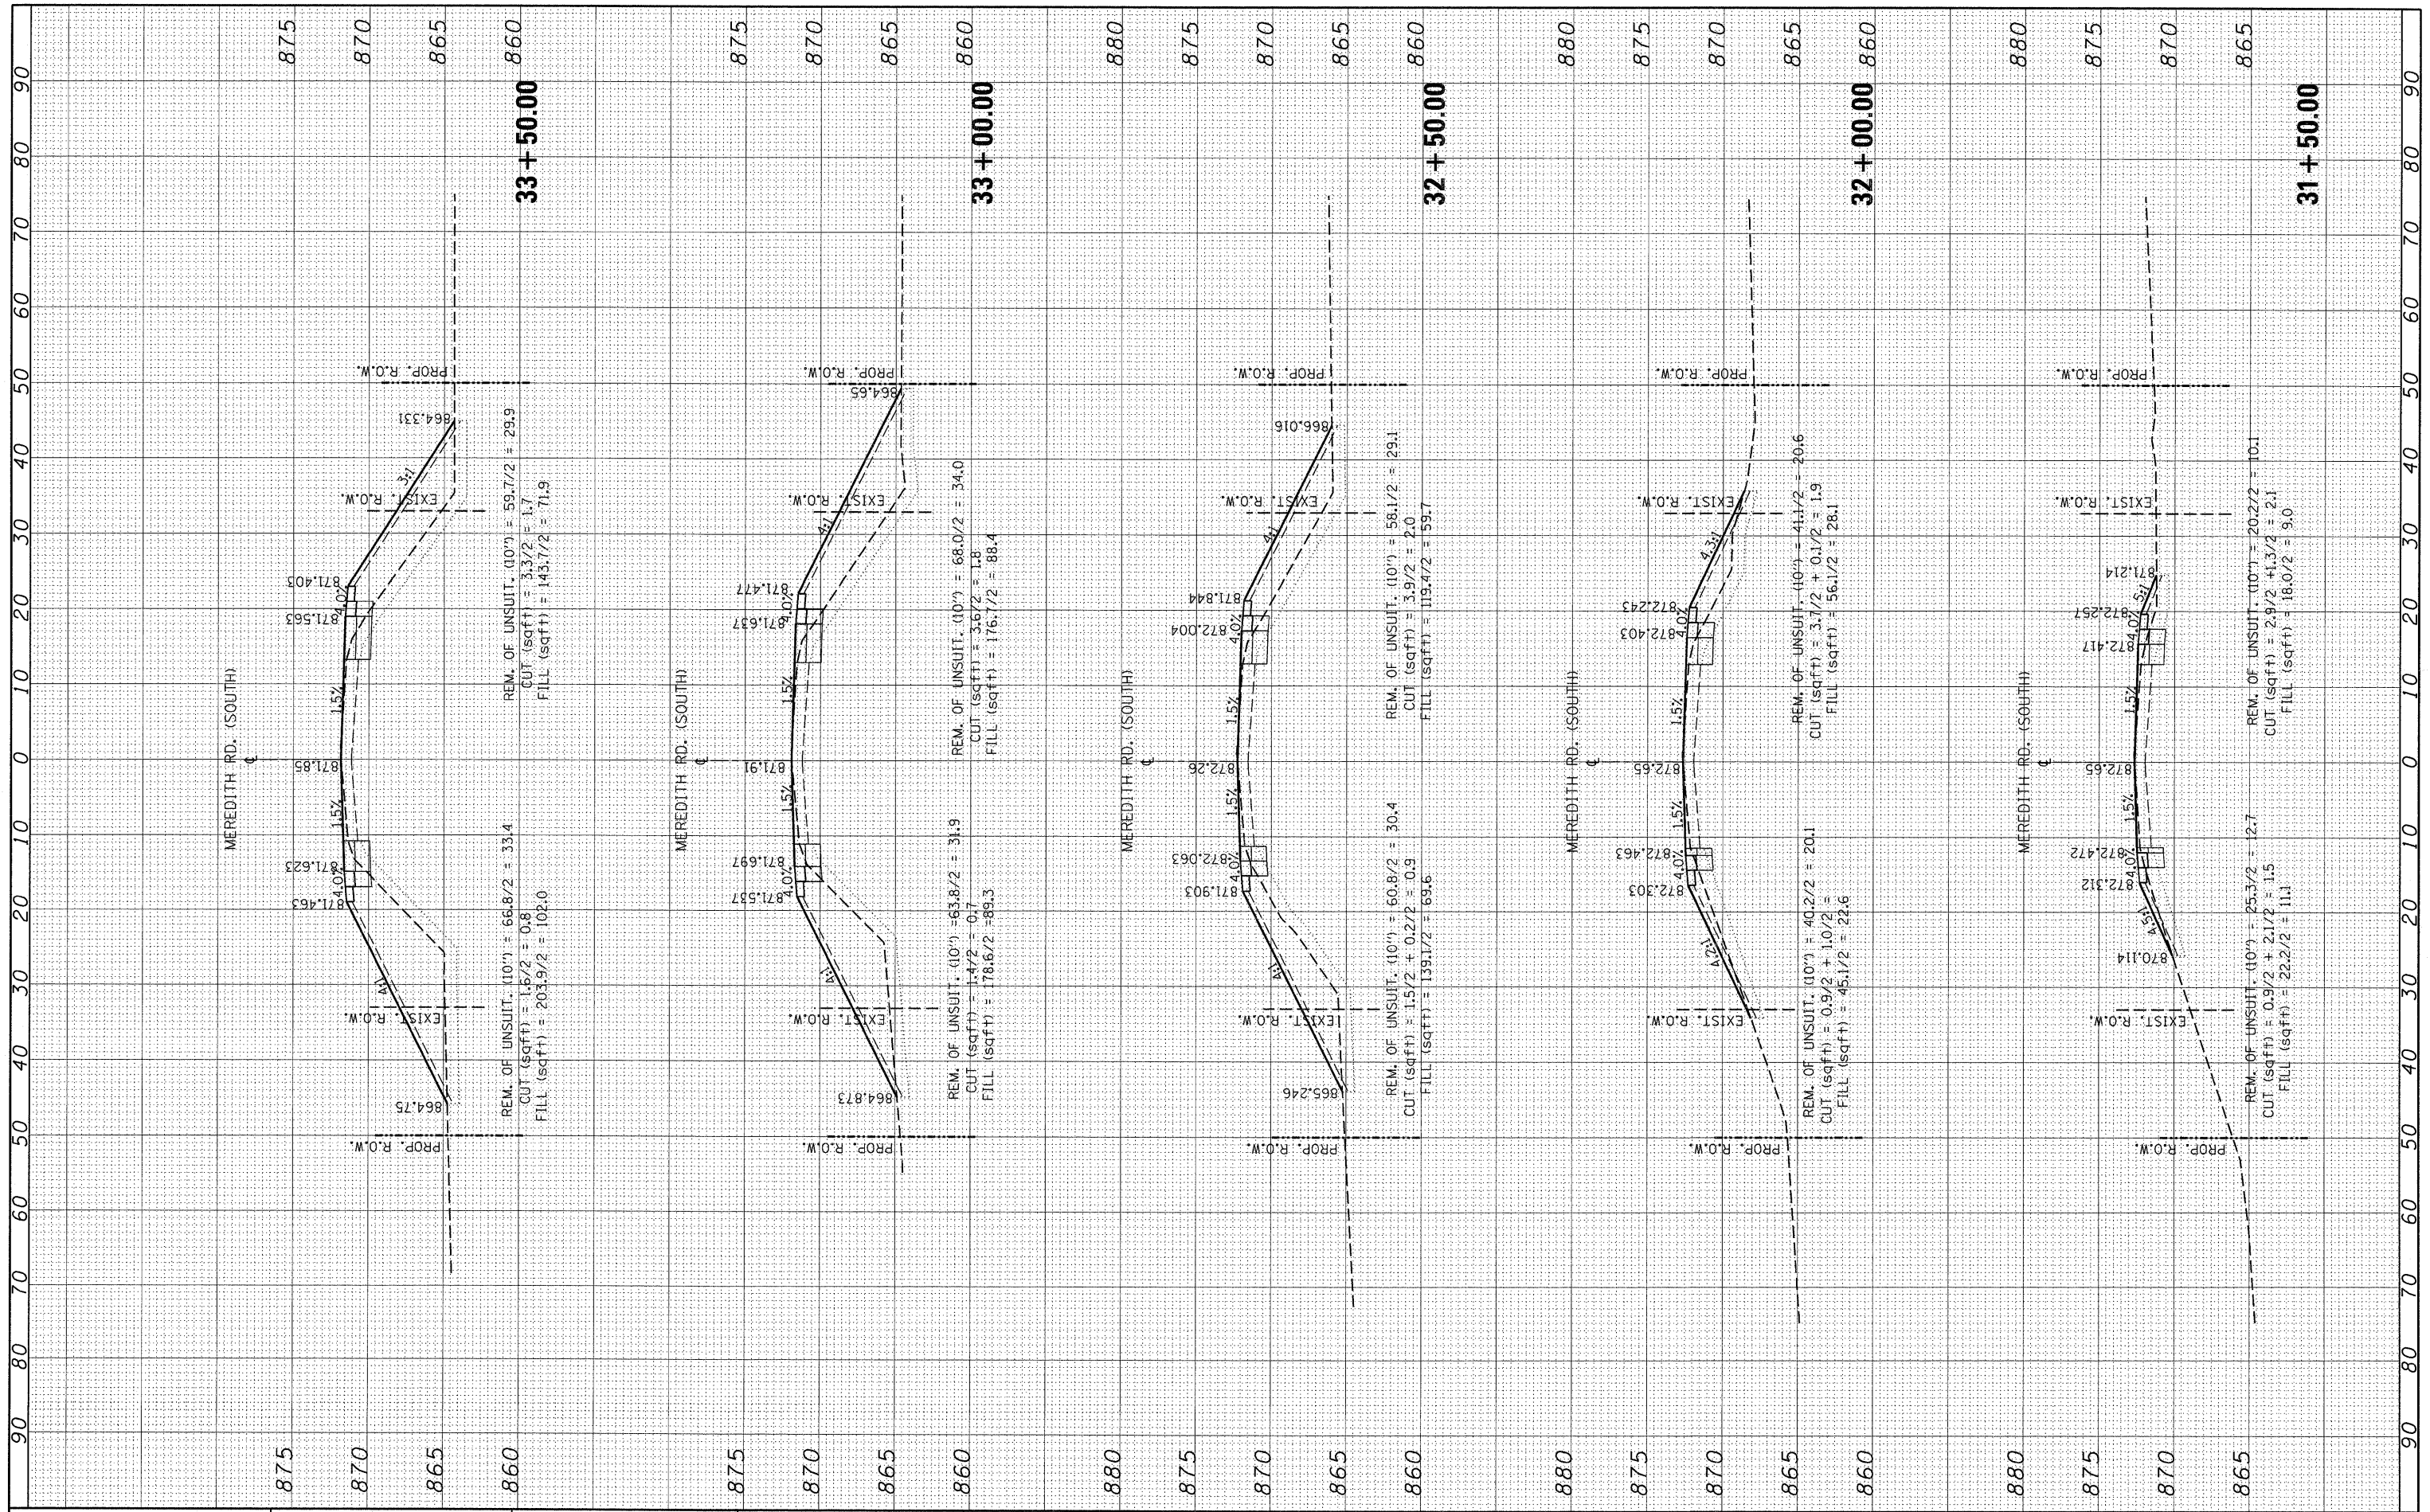

FILE NAME = P115388-aht-xssht-MerS.dgn

USER NAME = abreaugh

DESIGNED -  
DRAWN -  
CHECKED -  
DATE -

REVISED -  
REVISED -  
REVISED -  
REVISED -

STATE OF ILLINOIS  
DEPARTMENT OF TRANSPORTATION

SOUTH MEREDITH ROAD  
CROSS SECTIONS

SCALE: SHEET NO. OF SHEETS STA. 31+50.00 TO STA. 33+50.00

F.A.P. RTE. 567	SECTION 5 R-N-1	COUNTY KANE	TOTAL SHEETS 77	SHEET NO. 69
CONTRACT NO. 60K65				ILLINOIS FED. AID PROJECT