


FINAL SURVEY	SURVEYED	BY	DATE
NOTE BOOK	PLOTTED		
AREAS CHECKED	TEMPLATE		
NO.	AREAS CHECKED		

ORIGINAL SURVEY	SURVEYED	BY	DATE
NOTE BOOK	PLOTTED		
AREAS CHECKED	TEMPLATE		
NO.	AREAS CHECKED		

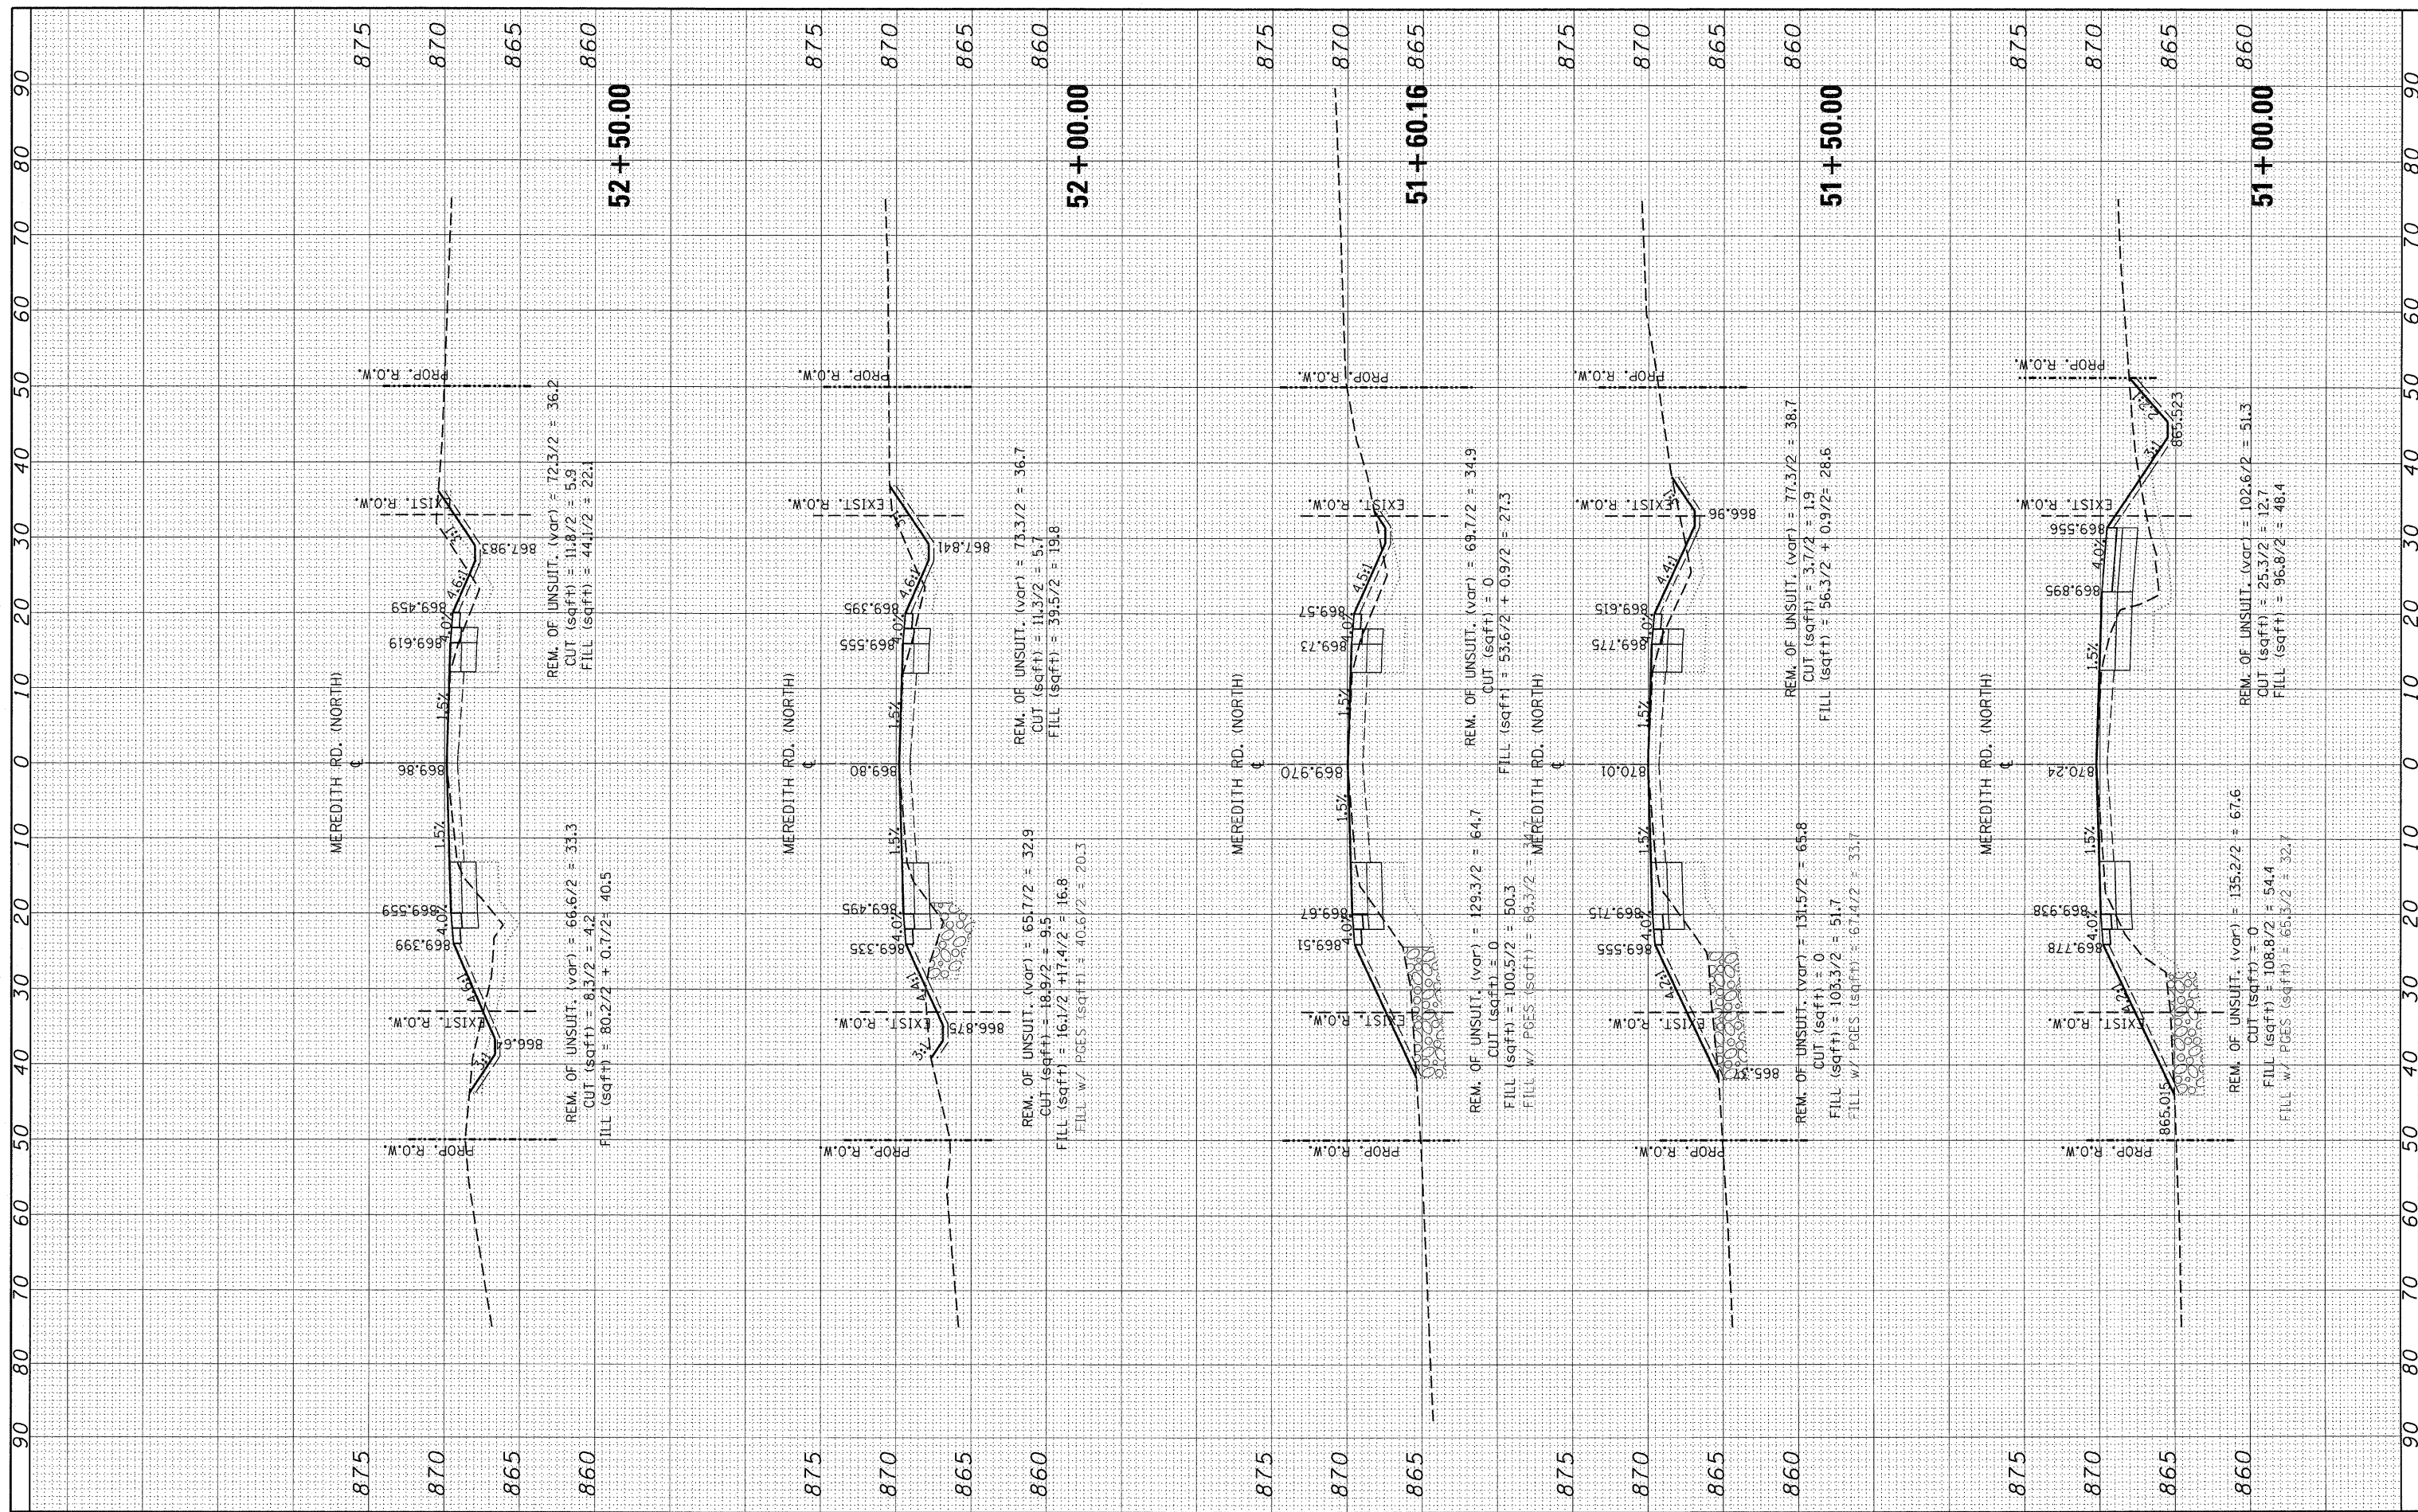

FILE NAME = P115308-sht-xssht-Mer-N.dgn
 USER NAME = abreuh
 DESIGNED -
 DRAWN -
 CHECKED -
 DATE -

REVISIONS:
 REVISED -
 REVISED -
 REVISED -
 REVISED -

STATE OF ILLINOIS
 DEPARTMENT OF TRANSPORTATION

NORTH MERIDETH ROAD CROSS SECTIONS
 SCALE: SHEET NO. OF SHEETS STA. 51+00.00 TO STA. 52+50.00

F.A.P. RTE. 567	SECTION 5R-N-1	COUNTY KANE	TOTAL SHEETS 77	SHEET NO. 73
CONTRACT NO. 60K65				ILLINOIS FED. AID PROJECT