


FINAL SURVEY	SURVEYED	DATE
NOTE BOOK	PLOTTED	BY
NO.	TEMPLATE	
	AREAS CHECKED	
	AREAS CHECKED	

ORIGINAL SURVEY	SURVEYED	DATE
NOTE BOOK	PLOTTED	BY
NO.	TEMPLATE	
	AREAS CHECKED	
	AREAS CHECKED	

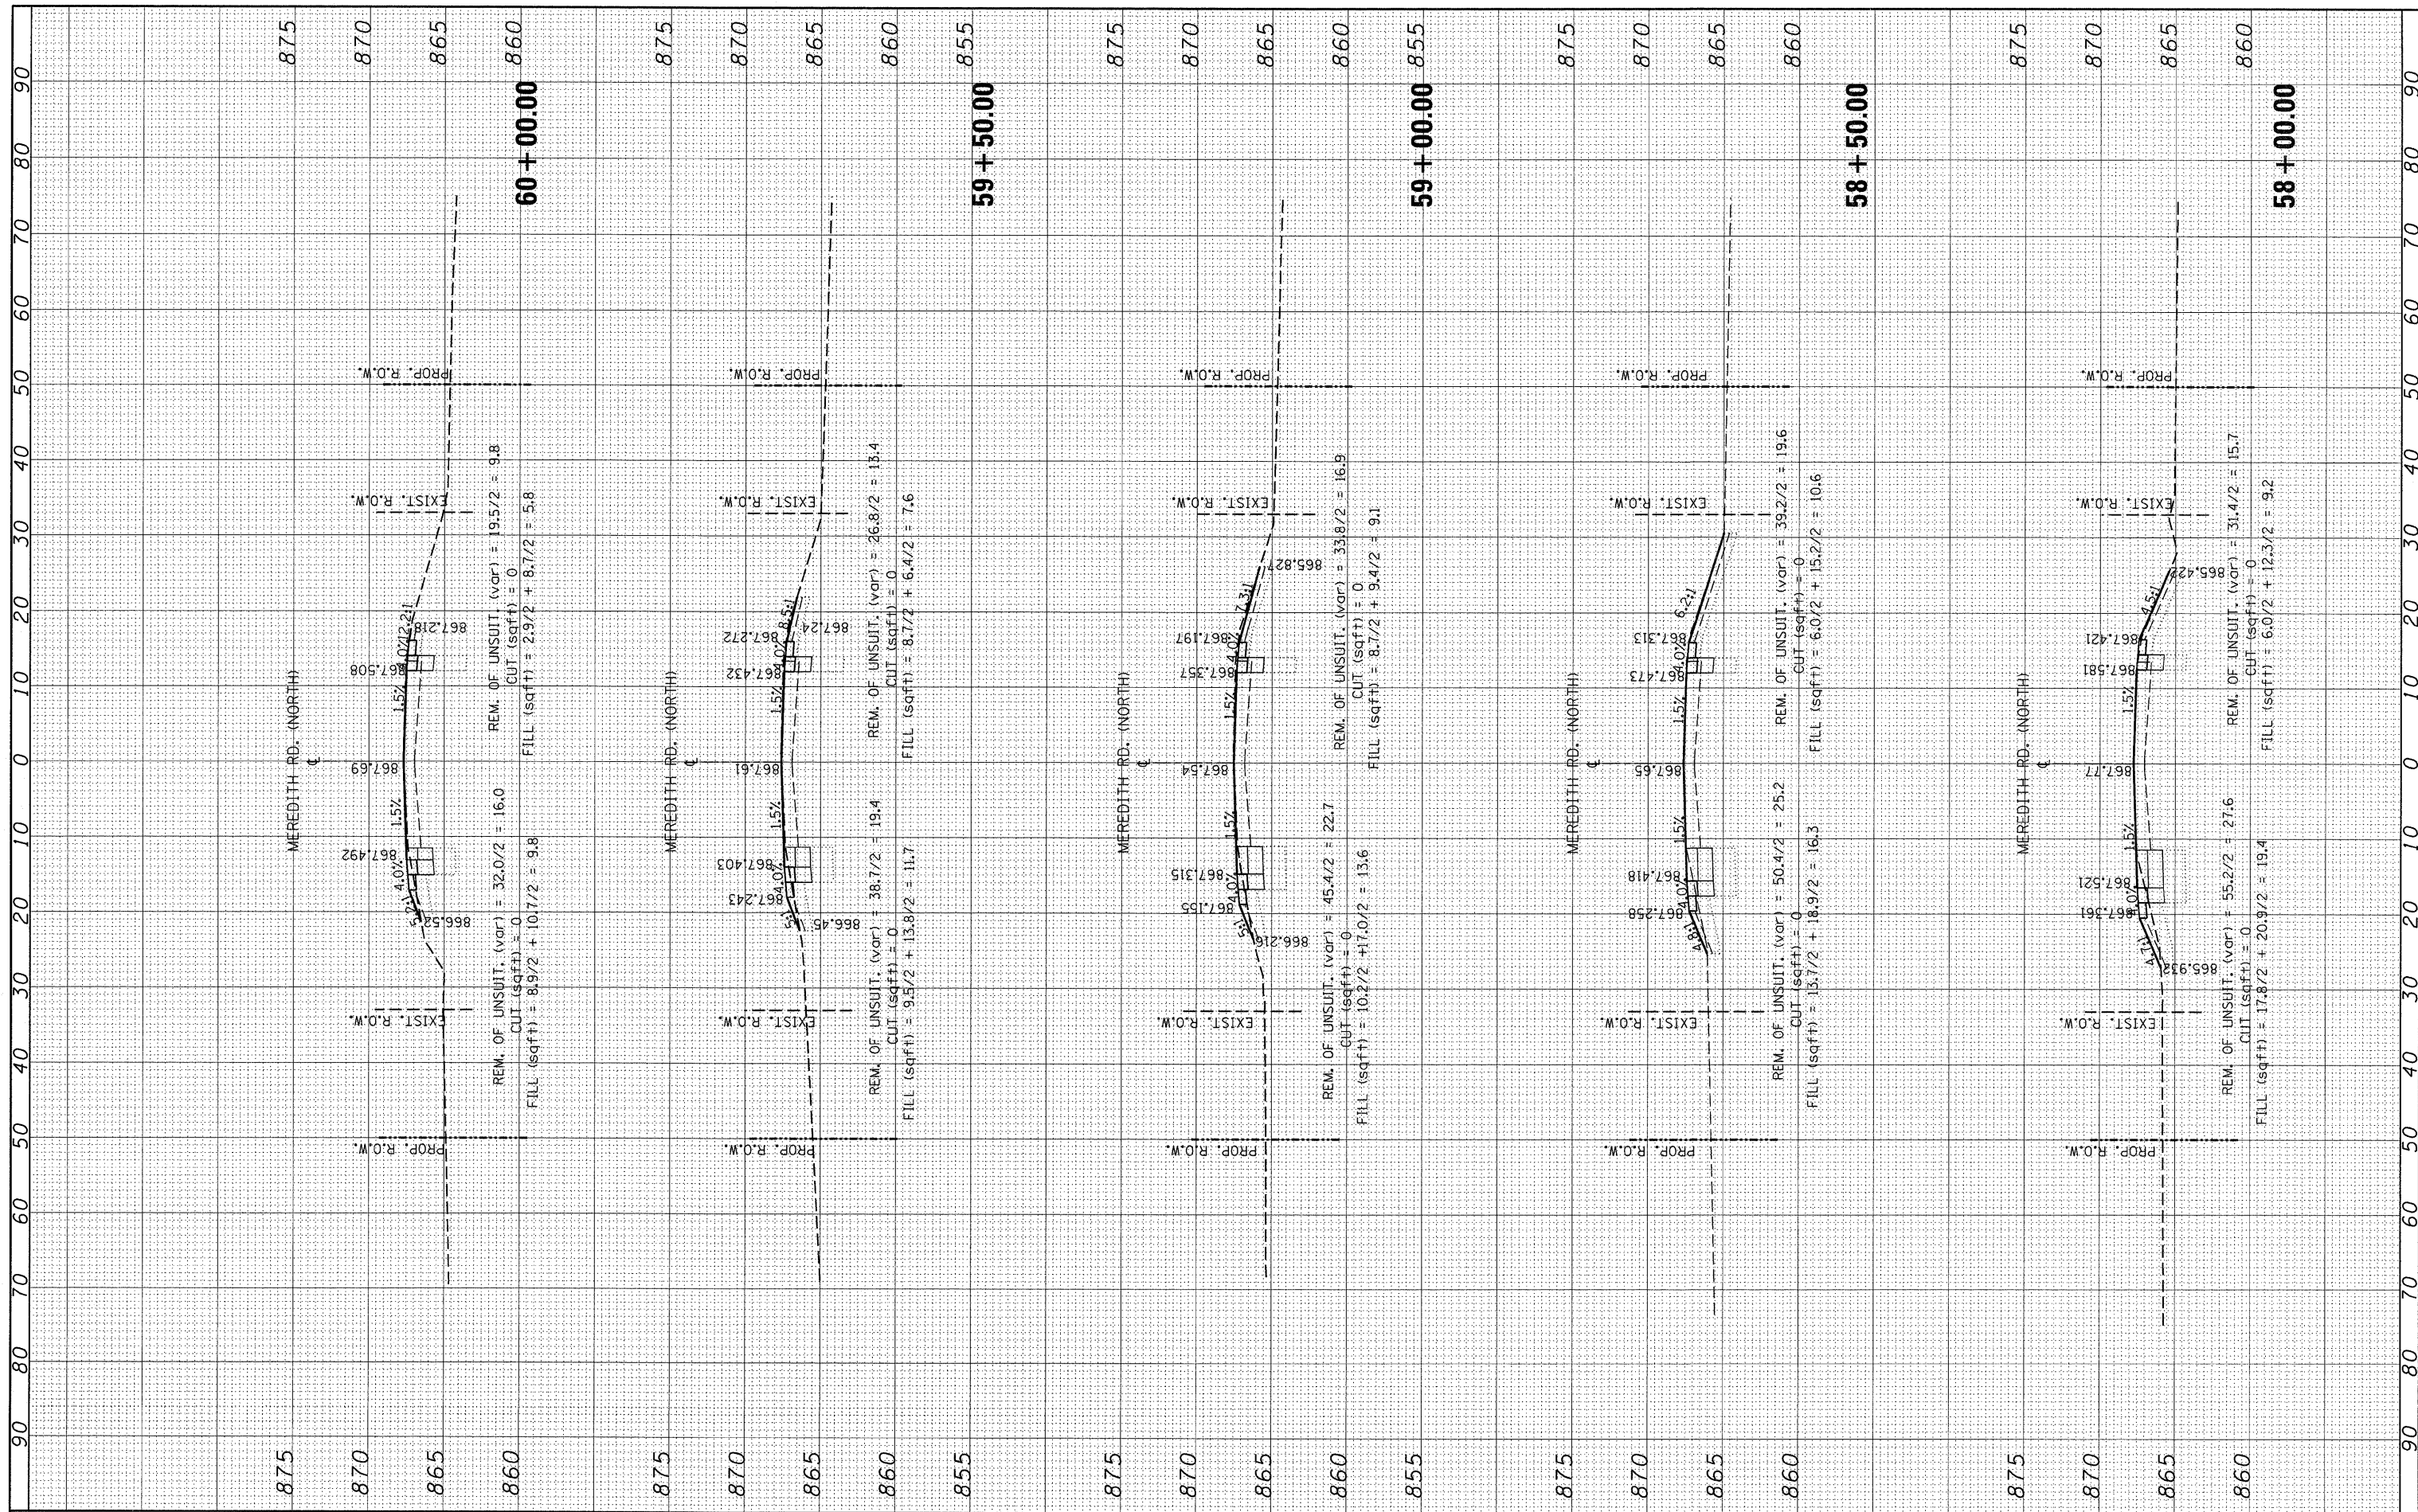

FILE NAME = P115308-sh1-xsh1-MerN.dgn

USER NAME = abreuh	DESIGNED -	REVISED -
PLOT SCALE = 10.0000' / IN.	DRAWN -	REVISED -
PLOT DATE = 2/22/2011	CHECKED -	REVISED -
	DATE -	REVISED -

**STATE OF ILLINOIS  
DEPARTMENT OF TRANSPORTATION**

**NORTH MERIDETH ROAD CROSS SECTIONS**

SCALE: SHEET NO. OF SHEETS STA. 58+00.00 TO STA. 60+00.00

F.A.P. RTE. 567	SECTION 5R-N-1	COUNTY KANE	TOTAL SHEETS 77	SHEET NO. 76
CONTRACT NO. 60K65				ILLINOIS FED. AID PROJECT