
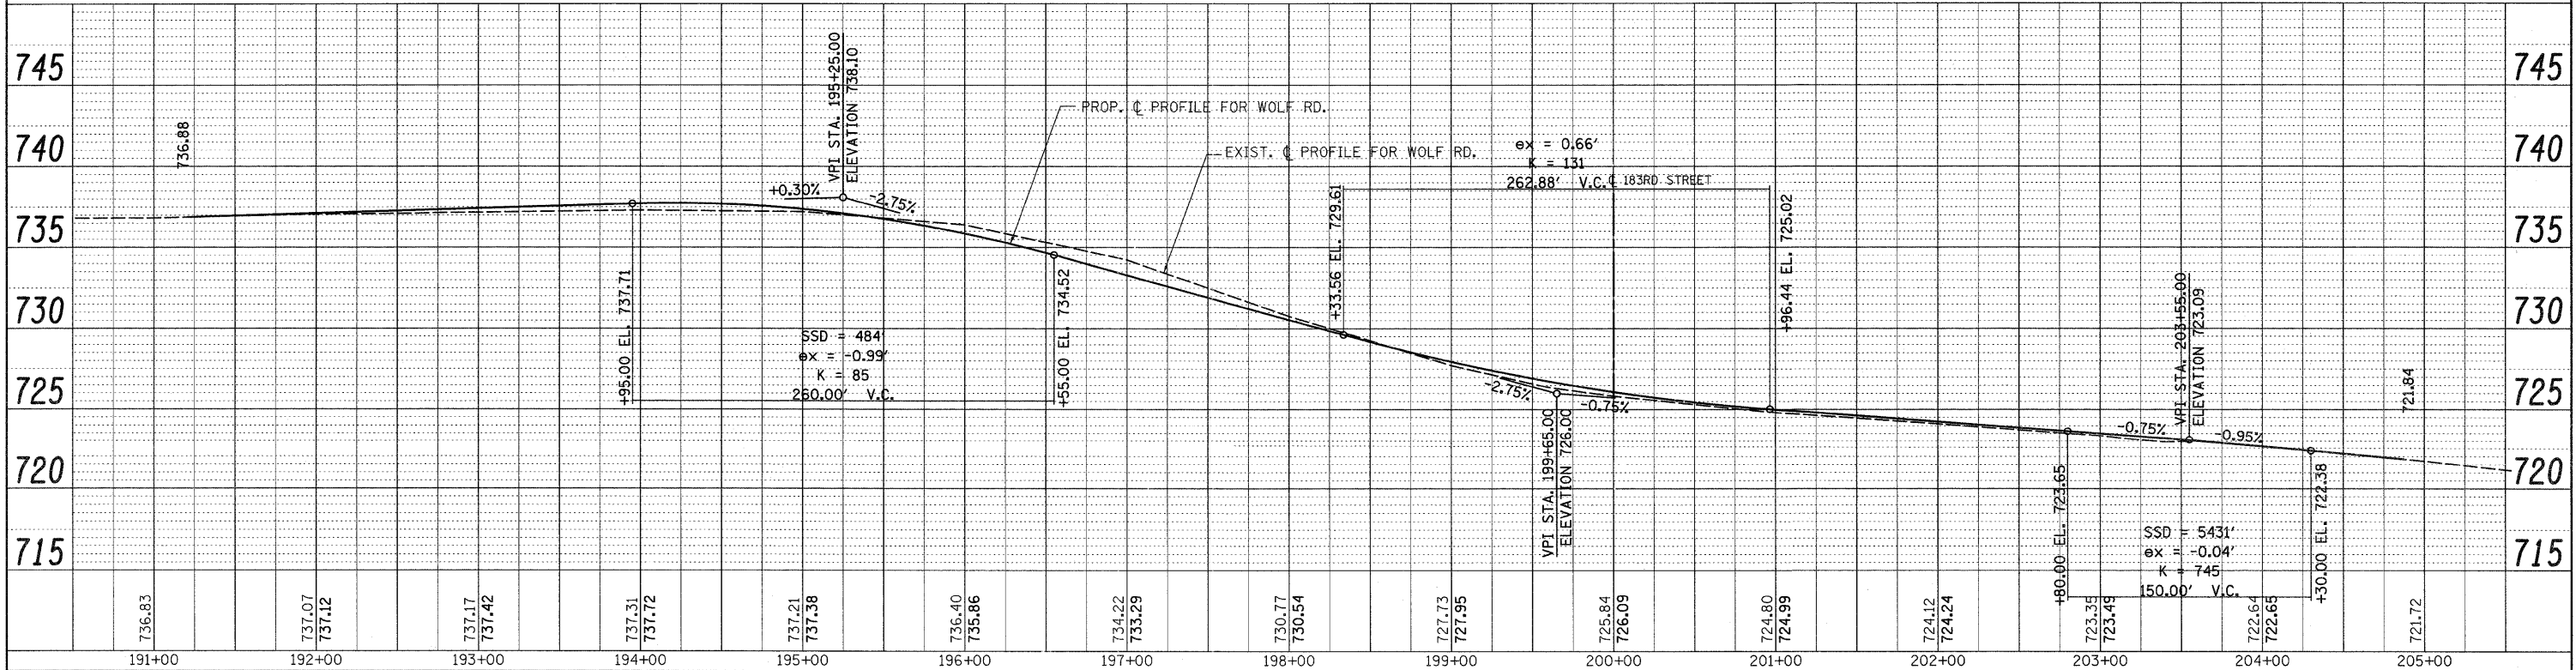
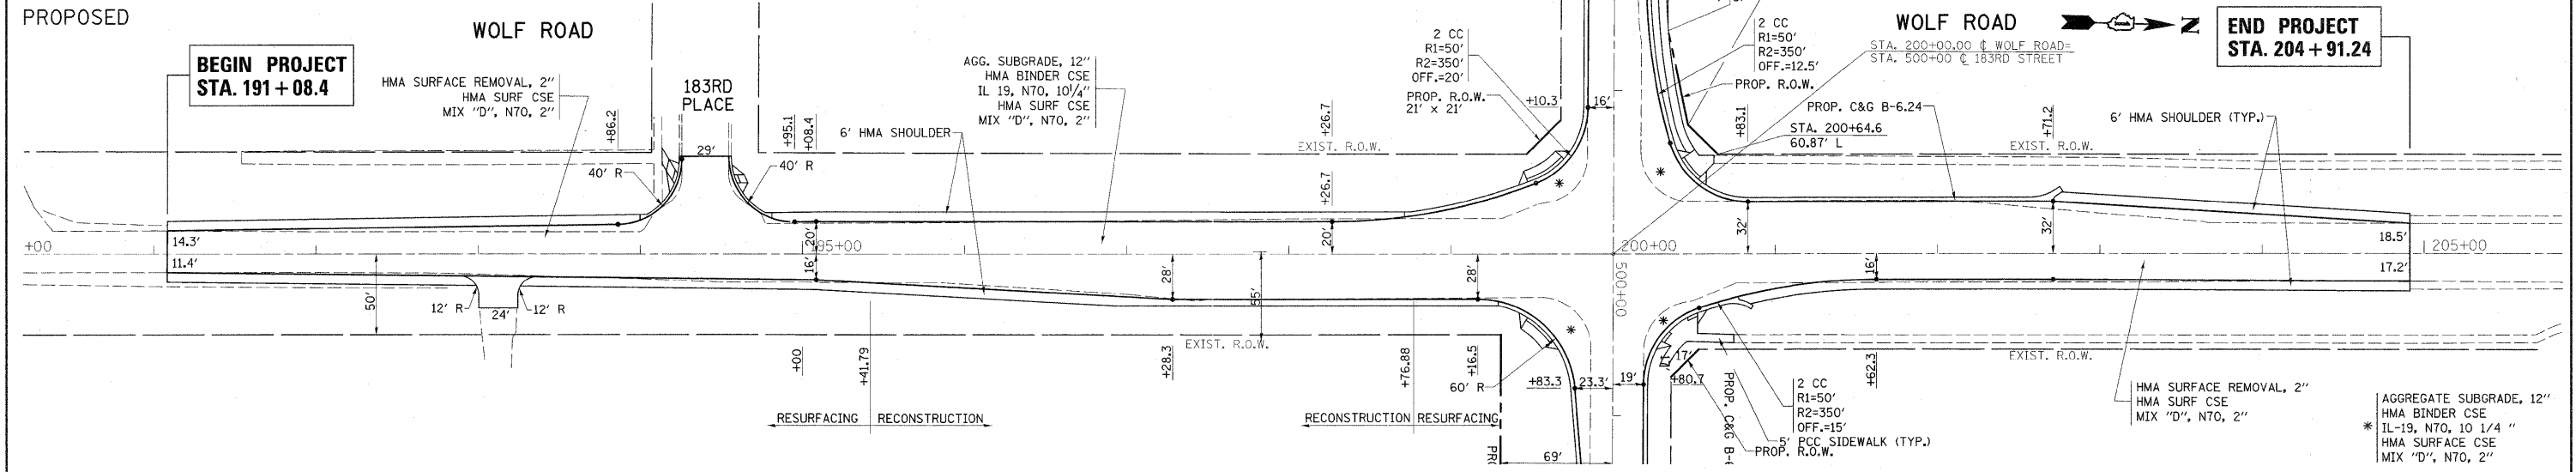


DATE	
BY	
SURVEYED	
ALIGNED	
CHECKED	
NO. OF WAY CHECKED	
PAID FILE NAME	
PLAN	
NOTE BOOK	
NO.	

DATE	
BY	
SURVEYED	
GRADES CHECKED	
BLM NOTED	
STRUCTURE NOTATIONS CHKD	
NO.	
PROFILE	
NOTE BOOK	
NO.	

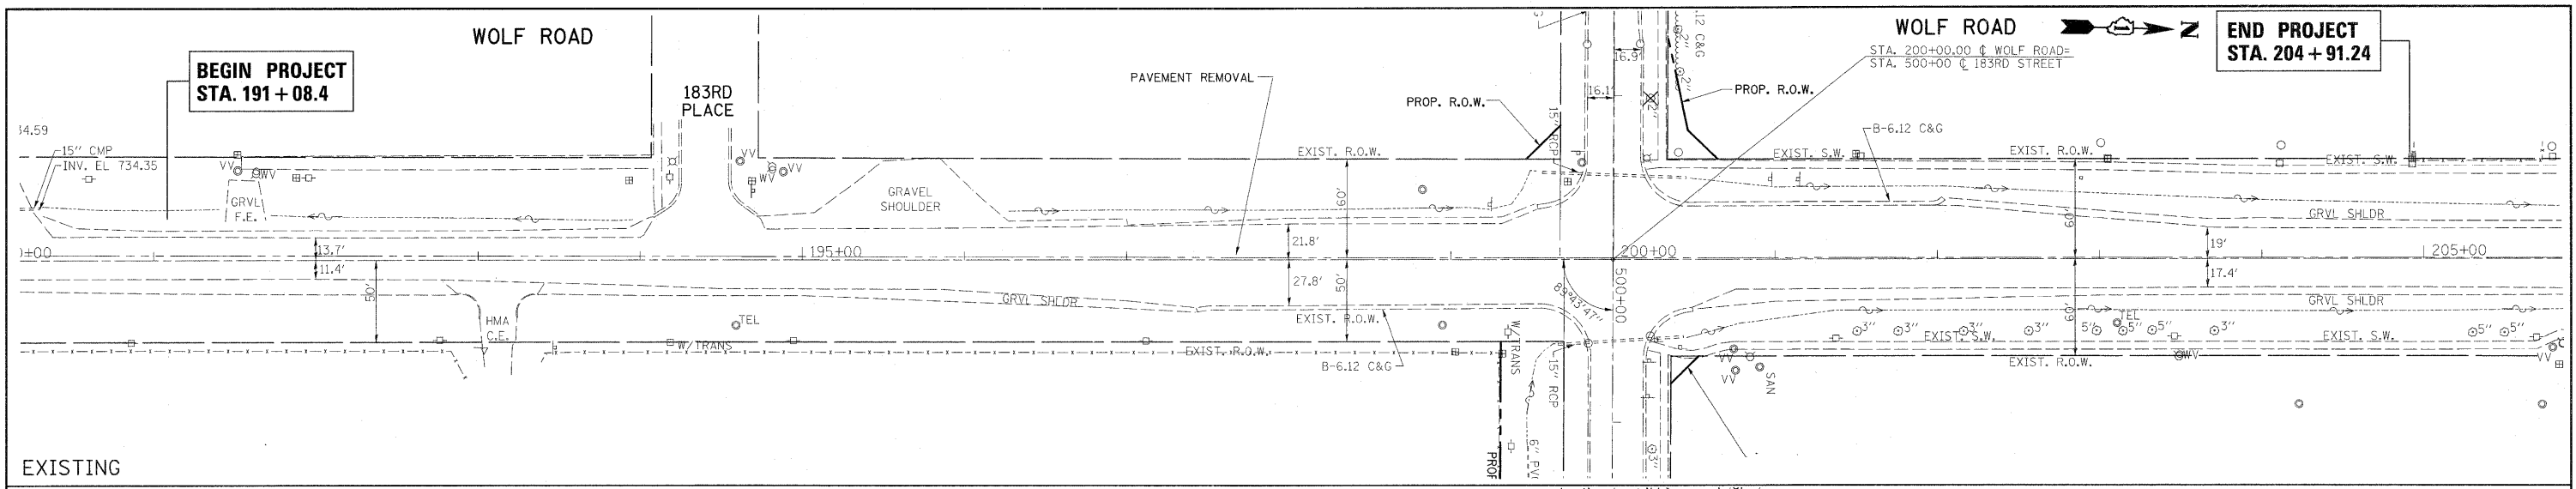

FILE NAME = P143409.sht-plnprf.dgn	USER NAME = ulschkd	DESIGNED -	REVISED -	STATE OF ILLINOIS DEPARTMENT OF TRANSPORTATION	WOLF ROAD @ 183RD STREET ROADWAY PLAN & PROFILE	F.A.U. RTE. 2688	SECTION 44 R-N	COUNTY COOK	TOTAL SHEETS 68	SHEET NO. 10
PLOT SCALE = 50.0000' / IN.	CHECKED -	REVISED -	HOR SCALE: 1" = 50'			SHEET NO. OF SHEETS	STA. 184+89.51 TO STA. 198+00.00	CONTRACT NO. 60K66		ILLINOIS FED. AID PROJECT
PLOT DATE = 3/2/2011	DATE -	REVISED -	VER SCALE: 1" = 5'							