


PLAN	REVISIONS	DATE
NO. _____	PLOTTED _____	_____
NOTE BOOK _____	ALIGNMENT CHECKED _____	BY _____
NO. _____	GRADES CHECKED _____	_____
	STRUCTURE NOTATIONS CHECKED _____	_____
	CADD FILE NAME _____	_____

PROFILE	REVISIONS	DATE
NO. _____	PLOTTED _____	_____
NOTE BOOK _____	GRADES CHECKED _____	BY _____
NO. _____	STRUCTURE NOTATIONS CHECKED _____	_____

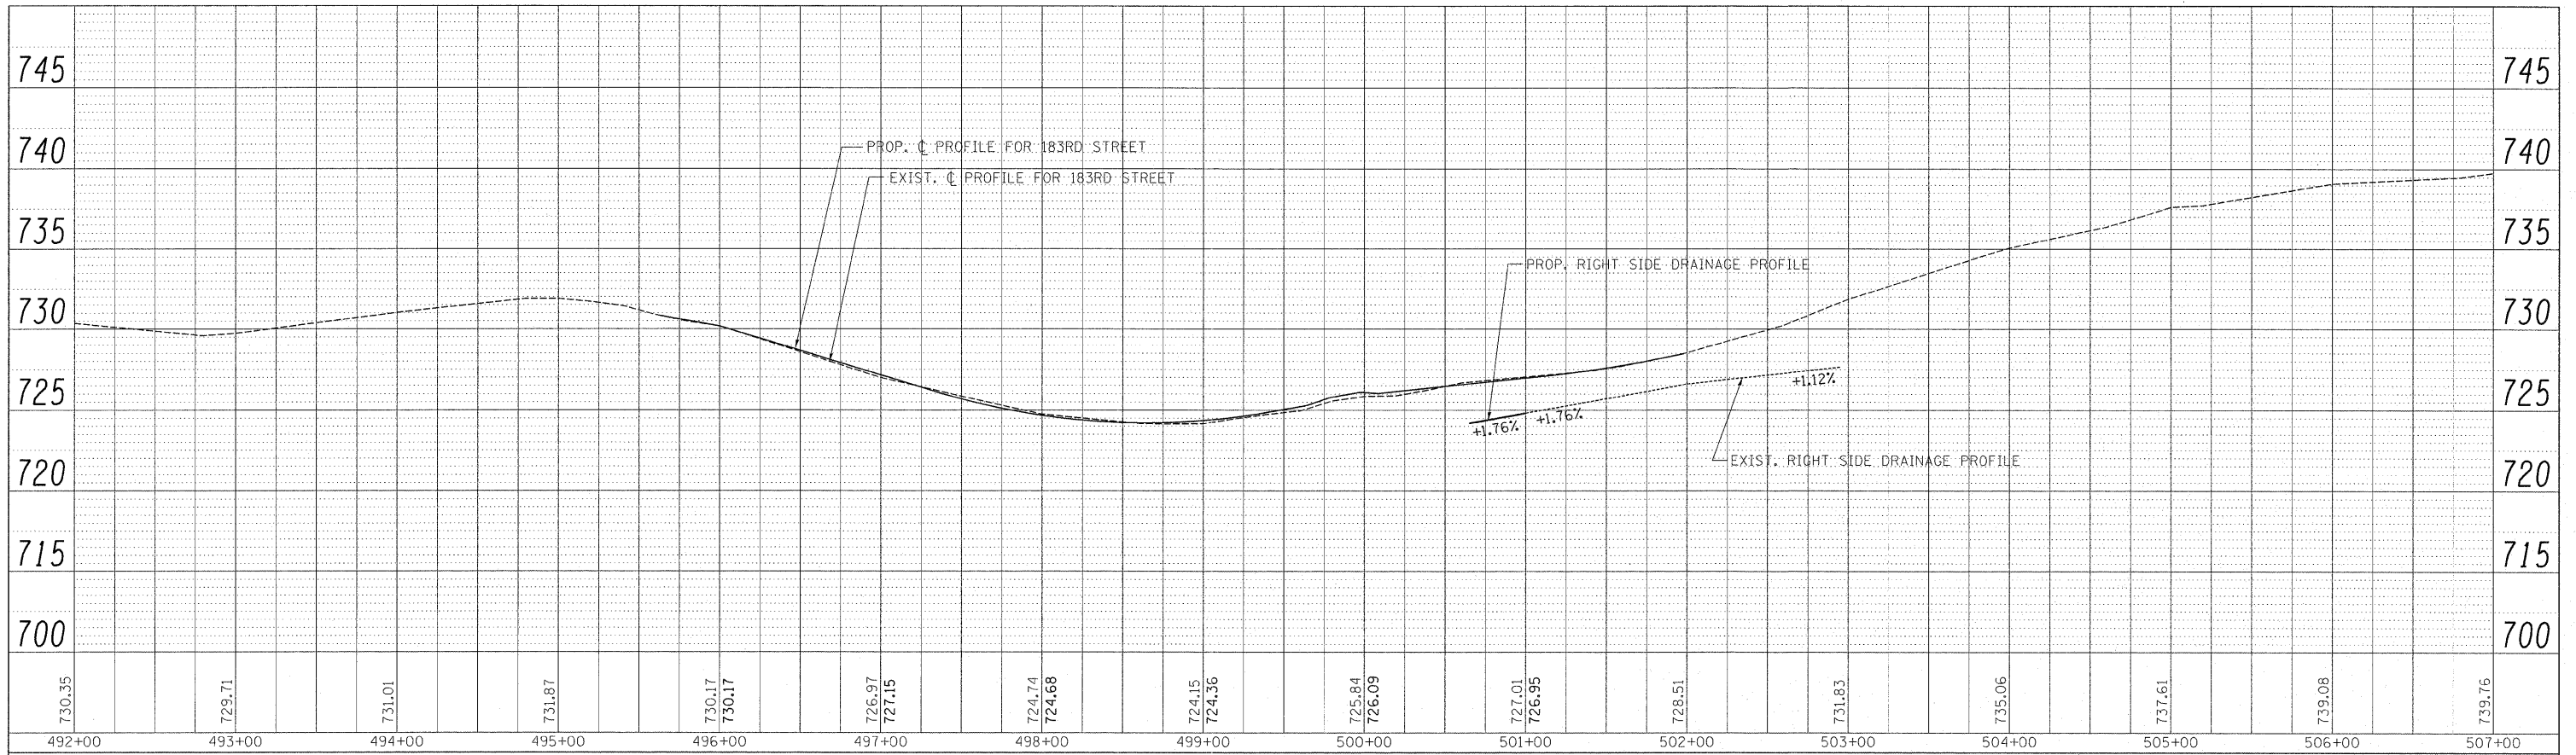

P143409-shr-drain.dgn	USER NAME = galbanjr	DESIGNED -	REVISED -	STATE OF ILLINOIS DEPARTMENT OF TRANSPORTATION	183RD STREET EXISTING & PROPOSED DRAINAGE PROFILE	F.A.U. RTE.	SECTION	COUNTY	TOTAL SHEETS	SHEET NO.
	PLOT SCALE = 50.0000' / IN.	DRAWN -	REVISED -			2688	44 R-N	COOK	68	24
PLOT DATE = 3/8/2011	DATE -	REVISED -	REVISED -	HOR SCALE: 1" = 50' VER SCALE: 1" = 5'		SHEET NO. OF SHEETS STA. 492+00.00 TO STA. 507+00.00		CONTRACT NO. 60K66 ILLINOIS FED. AID PROJECT		