


PAVEMENT MARKING LEGEND:

- (A) 4" WHITE - SOLID (EDGE LINE)
- (B) 4" YELLOW - SOLID, 2 @ 11" C-C
- (C) 6" WHITE - SOLID (TURN LANE LINE)
- (D) 6" WHITE - 2' DASH/6' SKIP (TURN LANE LINE)
- (E) 6" WHITE - SOLID, 2 @ 6' C-C AND 4' IN ADVANCE OF STOP BAR
- (F) 12" YELLOW - SOLID (RT. 45° DIAGONALS @ 75' C-C) (WOLF RD.)
- (G) 12" YELLOW - SOLID (RT. 45° DIAGONALS @ 50' C-C) (183rd ST.)
- (H) 24" WHITE - SOLID STOP BAR
- (I) 8" WHITE - SOLID, LETTERS AND SYMBOLS (LEFT AND RIGHT TURN ONLY)

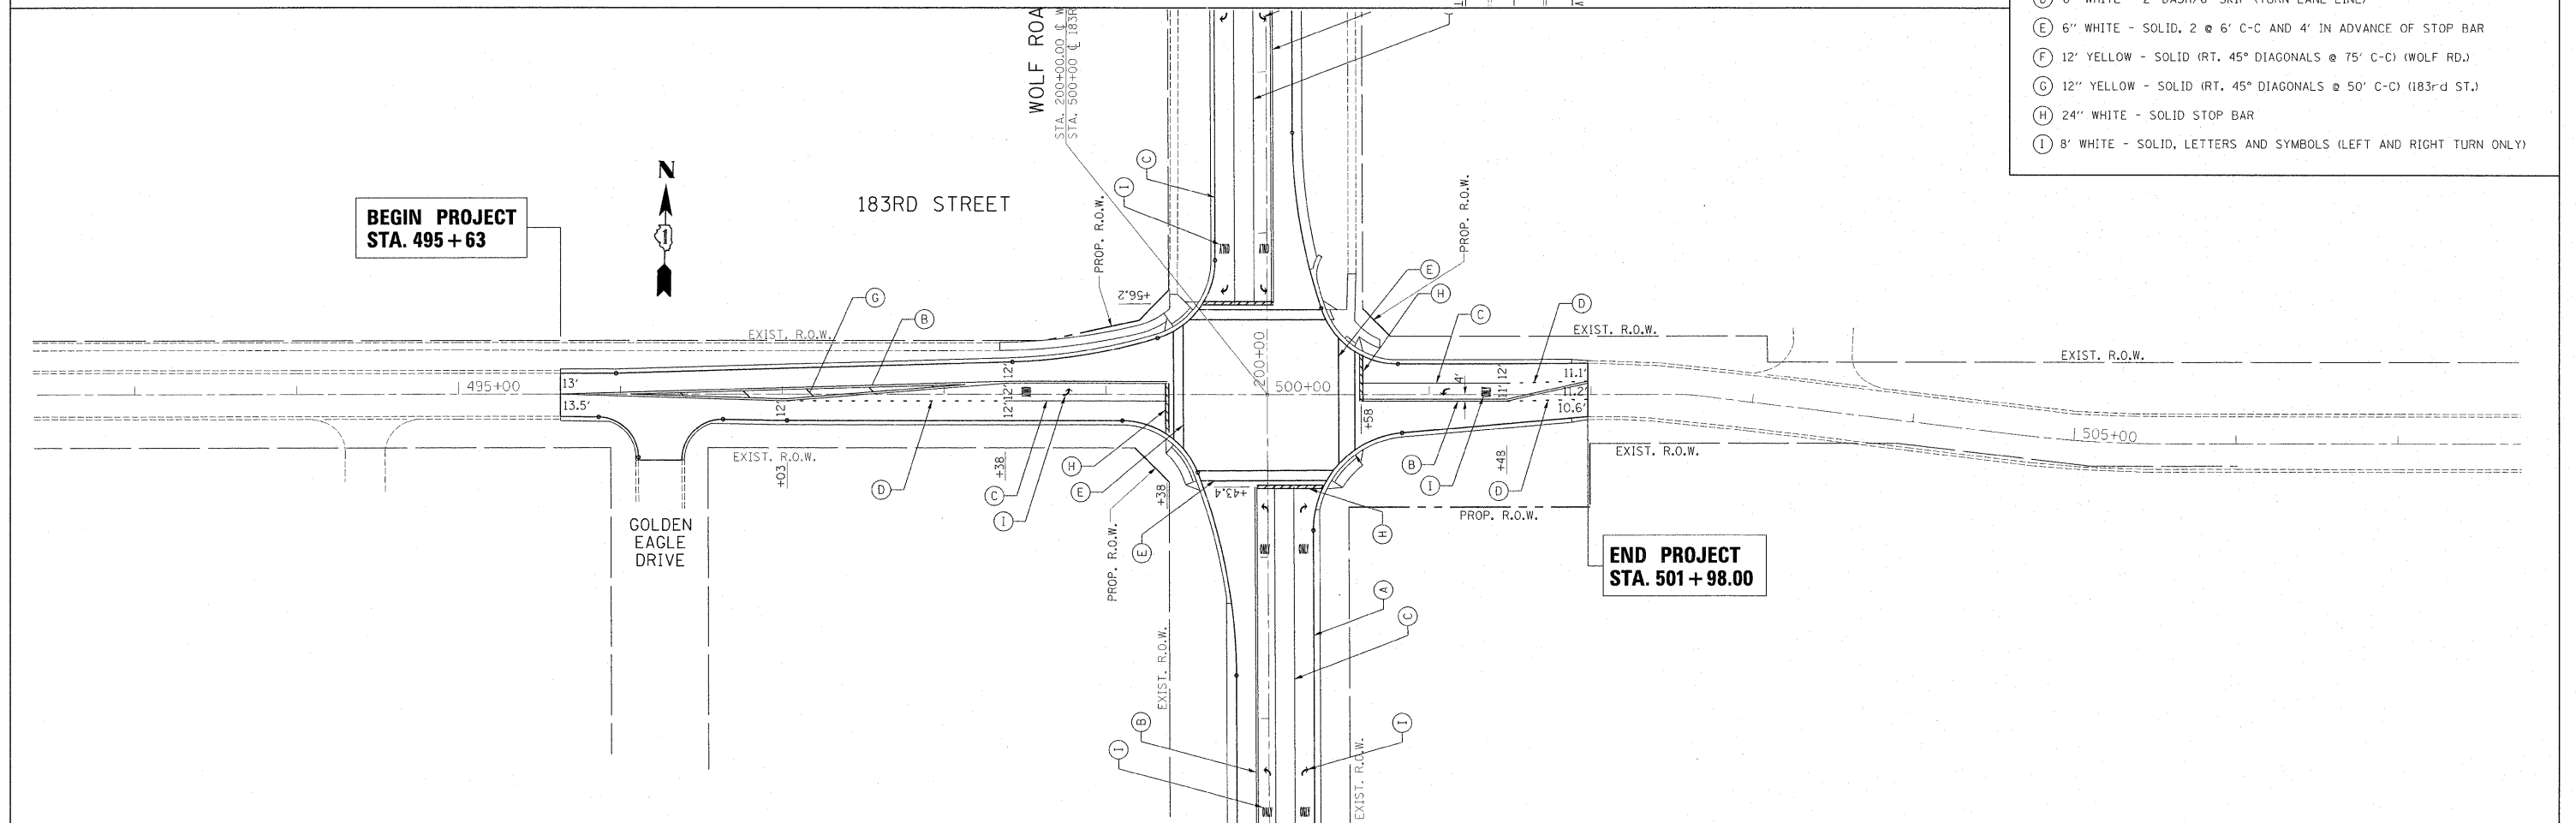

FILE NAME = P143409-shr-pmk.dgn	USER NAME = galbanjr	DESIGNED -	REVISED -	STATE OF ILLINOIS DEPARTMENT OF TRANSPORTATION	WOLF ROAD @ 183RD STREET PROPOSED PAVEMENT MARKING PLAN			F.A.U. RTE. 2688	SECTION 44 R-N	COUNTY COOK	TOTAL SHEETS 68	SHEET NO. 35
PLOT SCALE = 50,0000 1/4 IN.	CHECKED -	REVISED -	REVISED -		SCALE: 1" = 50'	SHEET NO. OF SHEETS	STA. 184+89.51 TO STA. 213+00.00	ILLINOIS FED. AID PROJECT CONTRACT NO. 60K66				
PLOT DATE = 3/8/2011	DATE -	REVISED -	REVISED -									