
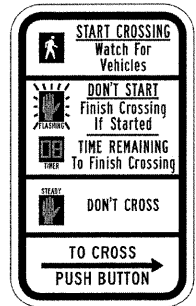
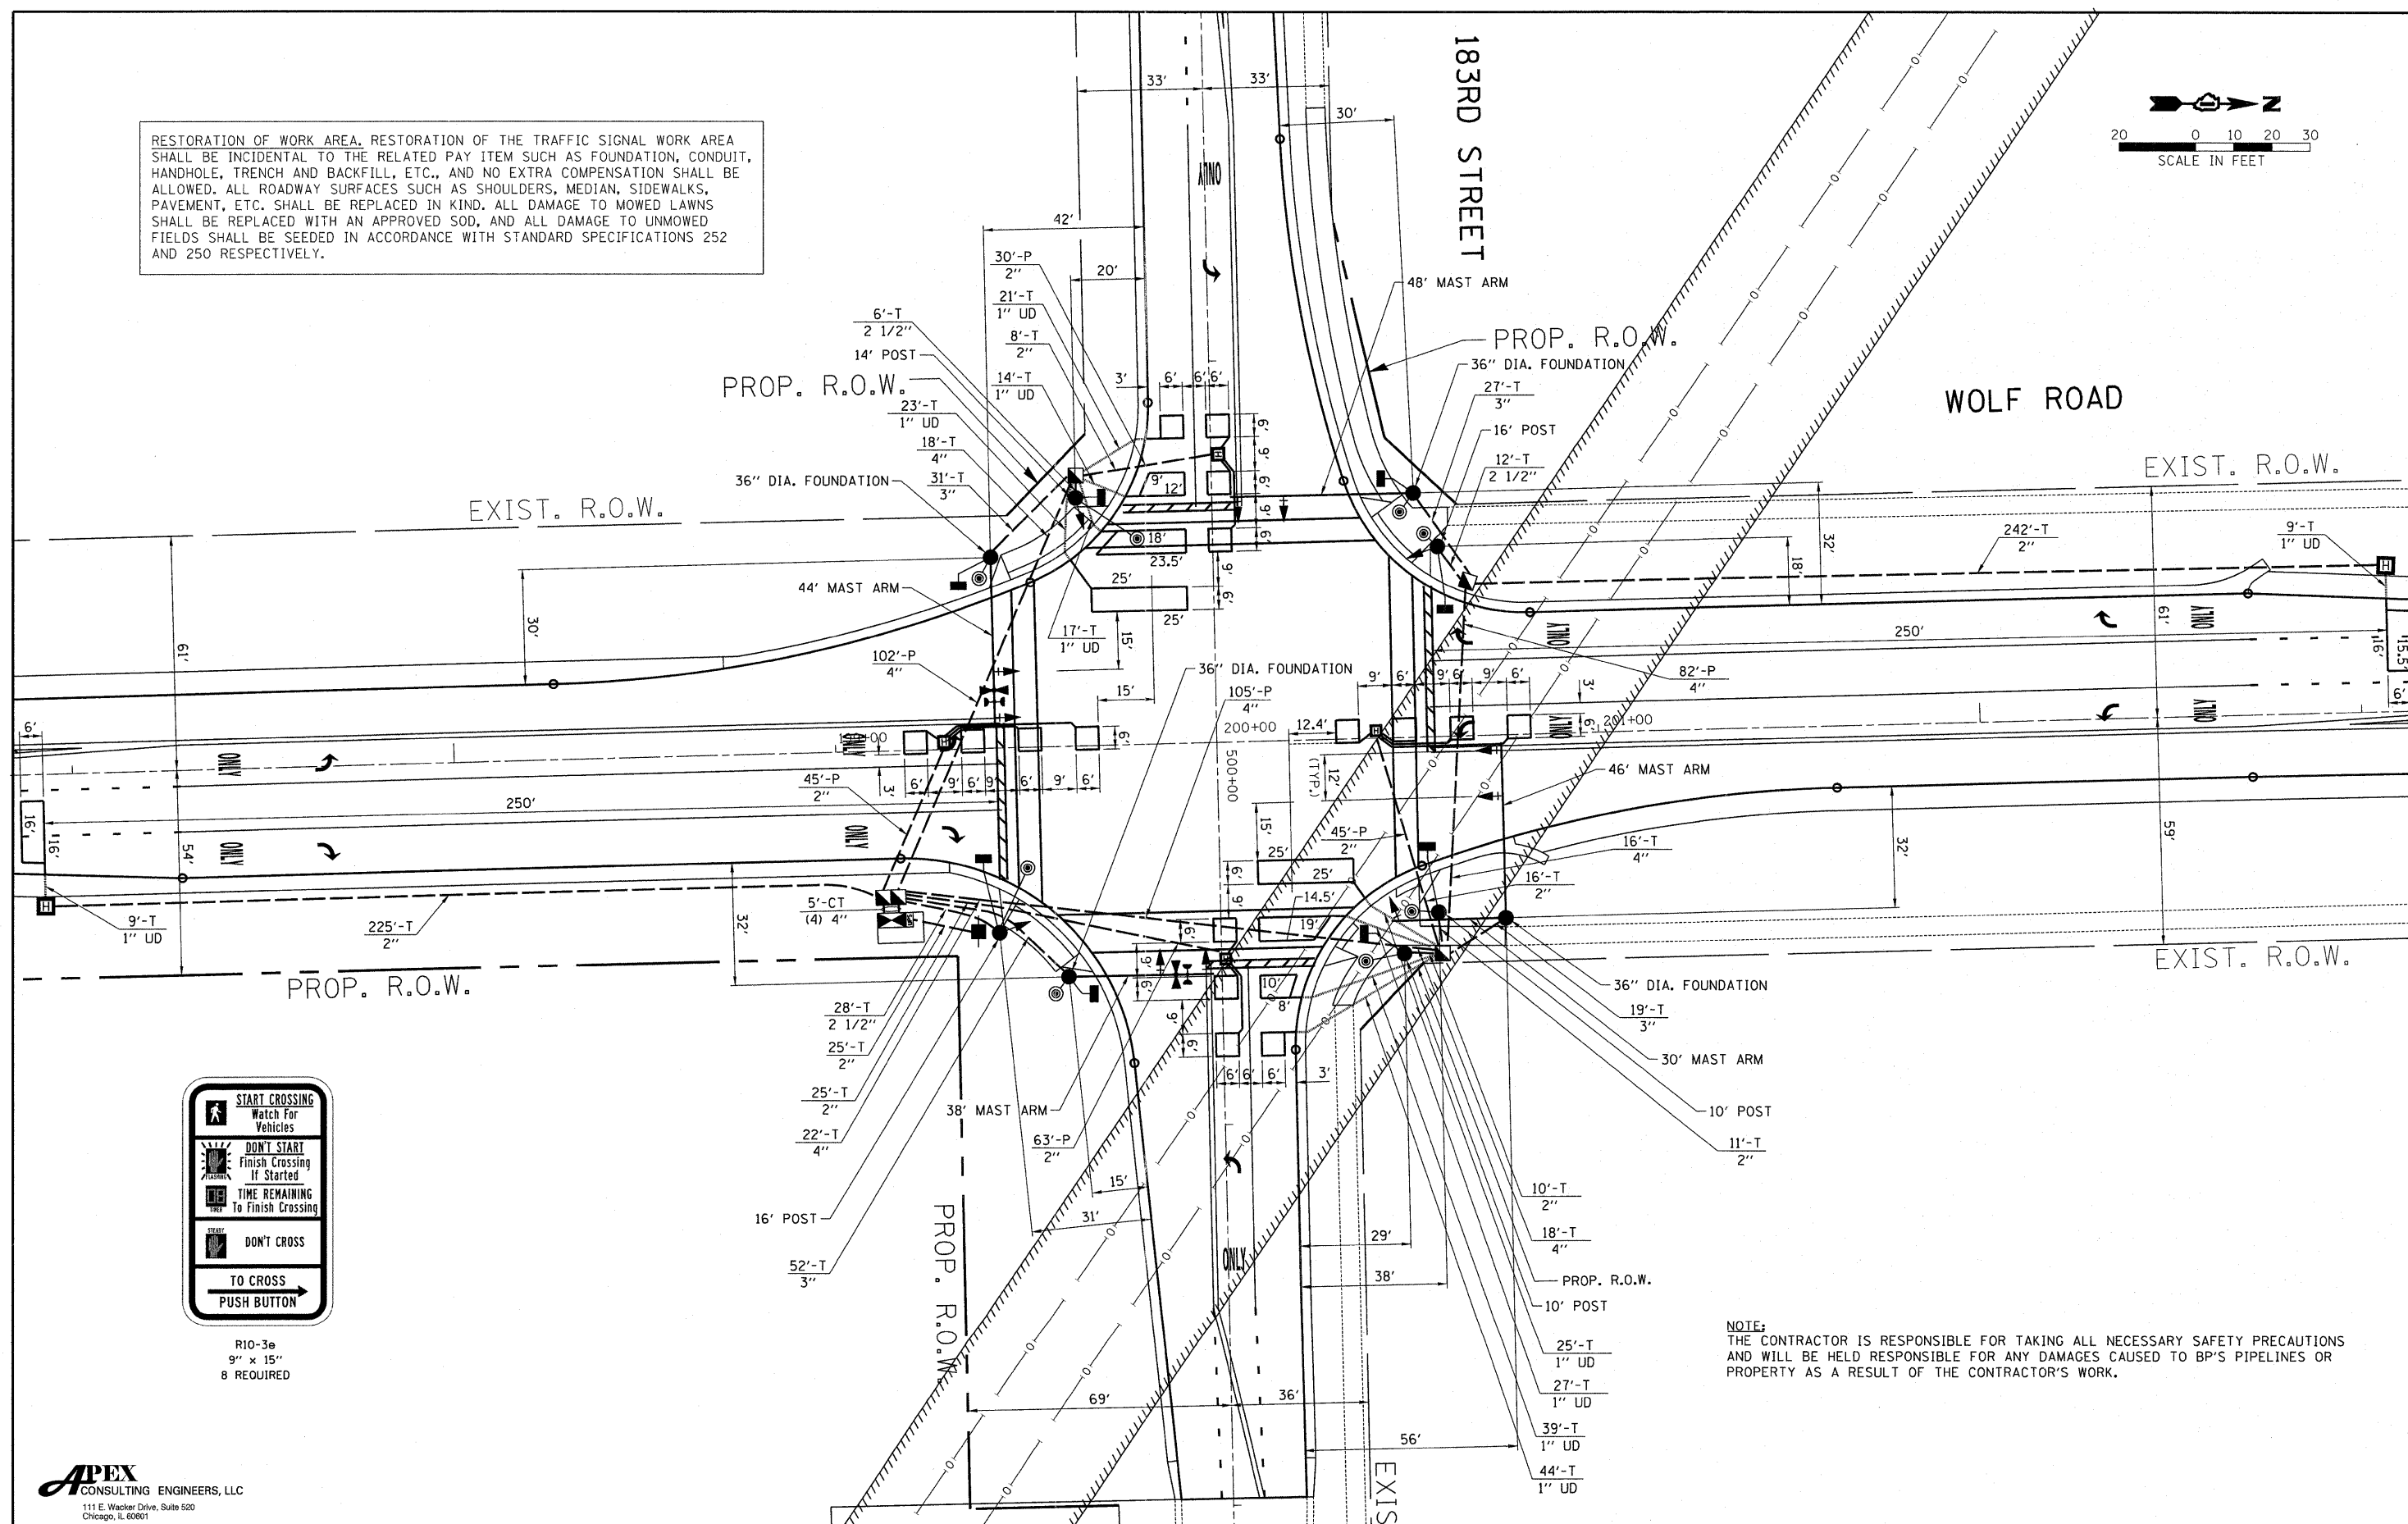


RESTORATION OF WORK AREA, RESTORATION OF THE TRAFFIC SIGNAL WORK AREA SHALL BE INCIDENTAL TO THE RELATED PAY ITEM SUCH AS FOUNDATION, CONDUIT, HANDHOLE, TRENCH AND BACKFILL, ETC., AND NO EXTRA COMPENSATION SHALL BE ALLOWED. ALL ROADWAY SURFACES SUCH AS SHOULDERS, MEDIAN, SIDEWALKS, PAVEMENT, ETC. SHALL BE REPLACED IN KIND. ALL DAMAGE TO MOWED LAWNS SHALL BE REPLACED WITH AN APPROVED SOD, AND ALL DAMAGE TO UNMOWED FIELDS SHALL BE SEEDING IN ACCORDANCE WITH STANDARD SPECIFICATIONS 252 AND 250 RESPECTIVELY.

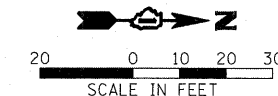

R10-3e
9" x 15"
8 REQUIRED

NOTE:
THE CONTRACTOR IS RESPONSIBLE FOR TAKING ALL NECESSARY SAFETY PRECAUTIONS AND WILL BE HELD RESPONSIBLE FOR ANY DAMAGES CAUSED TO BP'S PIPELINES OR PROPERTY AS A RESULT OF THE CONTRACTOR'S WORK.

APEX
CONSULTING ENGINEERS, LLC
111 E. Wacker Drive, Suite 520
Chicago, IL 60601

FILE NAME =	USER NAME = wigram	DESIGNED - WHI	REVISED -	STATE OF ILLINOIS DEPARTMENT OF TRANSPORTATION	WOLF ROAD @ 183RD STREET PROPOSED TRAFFIC SIGNAL PLAN	F.A.U. RTE.	SECTION	COUNTY	TOTAL SHEETS	SHEET NO.	
#FILELS	PLOT SCALE = #SCALE#	DRAWN - WHI	REVISED -			2688	44 R-N	COOK	68	35	
	PLOT DATE = 3/24/2011	CHECKED - DEB	REVISED -			CONTRACT NO. 60K66					
		DATE - 2/25/2011	REVISED -			ILLINOIS FED. AID PROJECT					
					SCALE: 1"= 20'	SHEET NO. OF SHEETS STA. TO STA.					