


FINAL SURVEY	SURVEYED	BY	DATE
NOTE BOOK	PLOTTED		
AREAS CHECKED	TEMPLATE		
	AREAS CHECKED		

ORIGINAL SURVEY	SURVEYED	BY	DATE
NOTE BOOK	PLOTTED		
AREAS CHECKED	TEMPLATE		
	AREAS CHECKED		

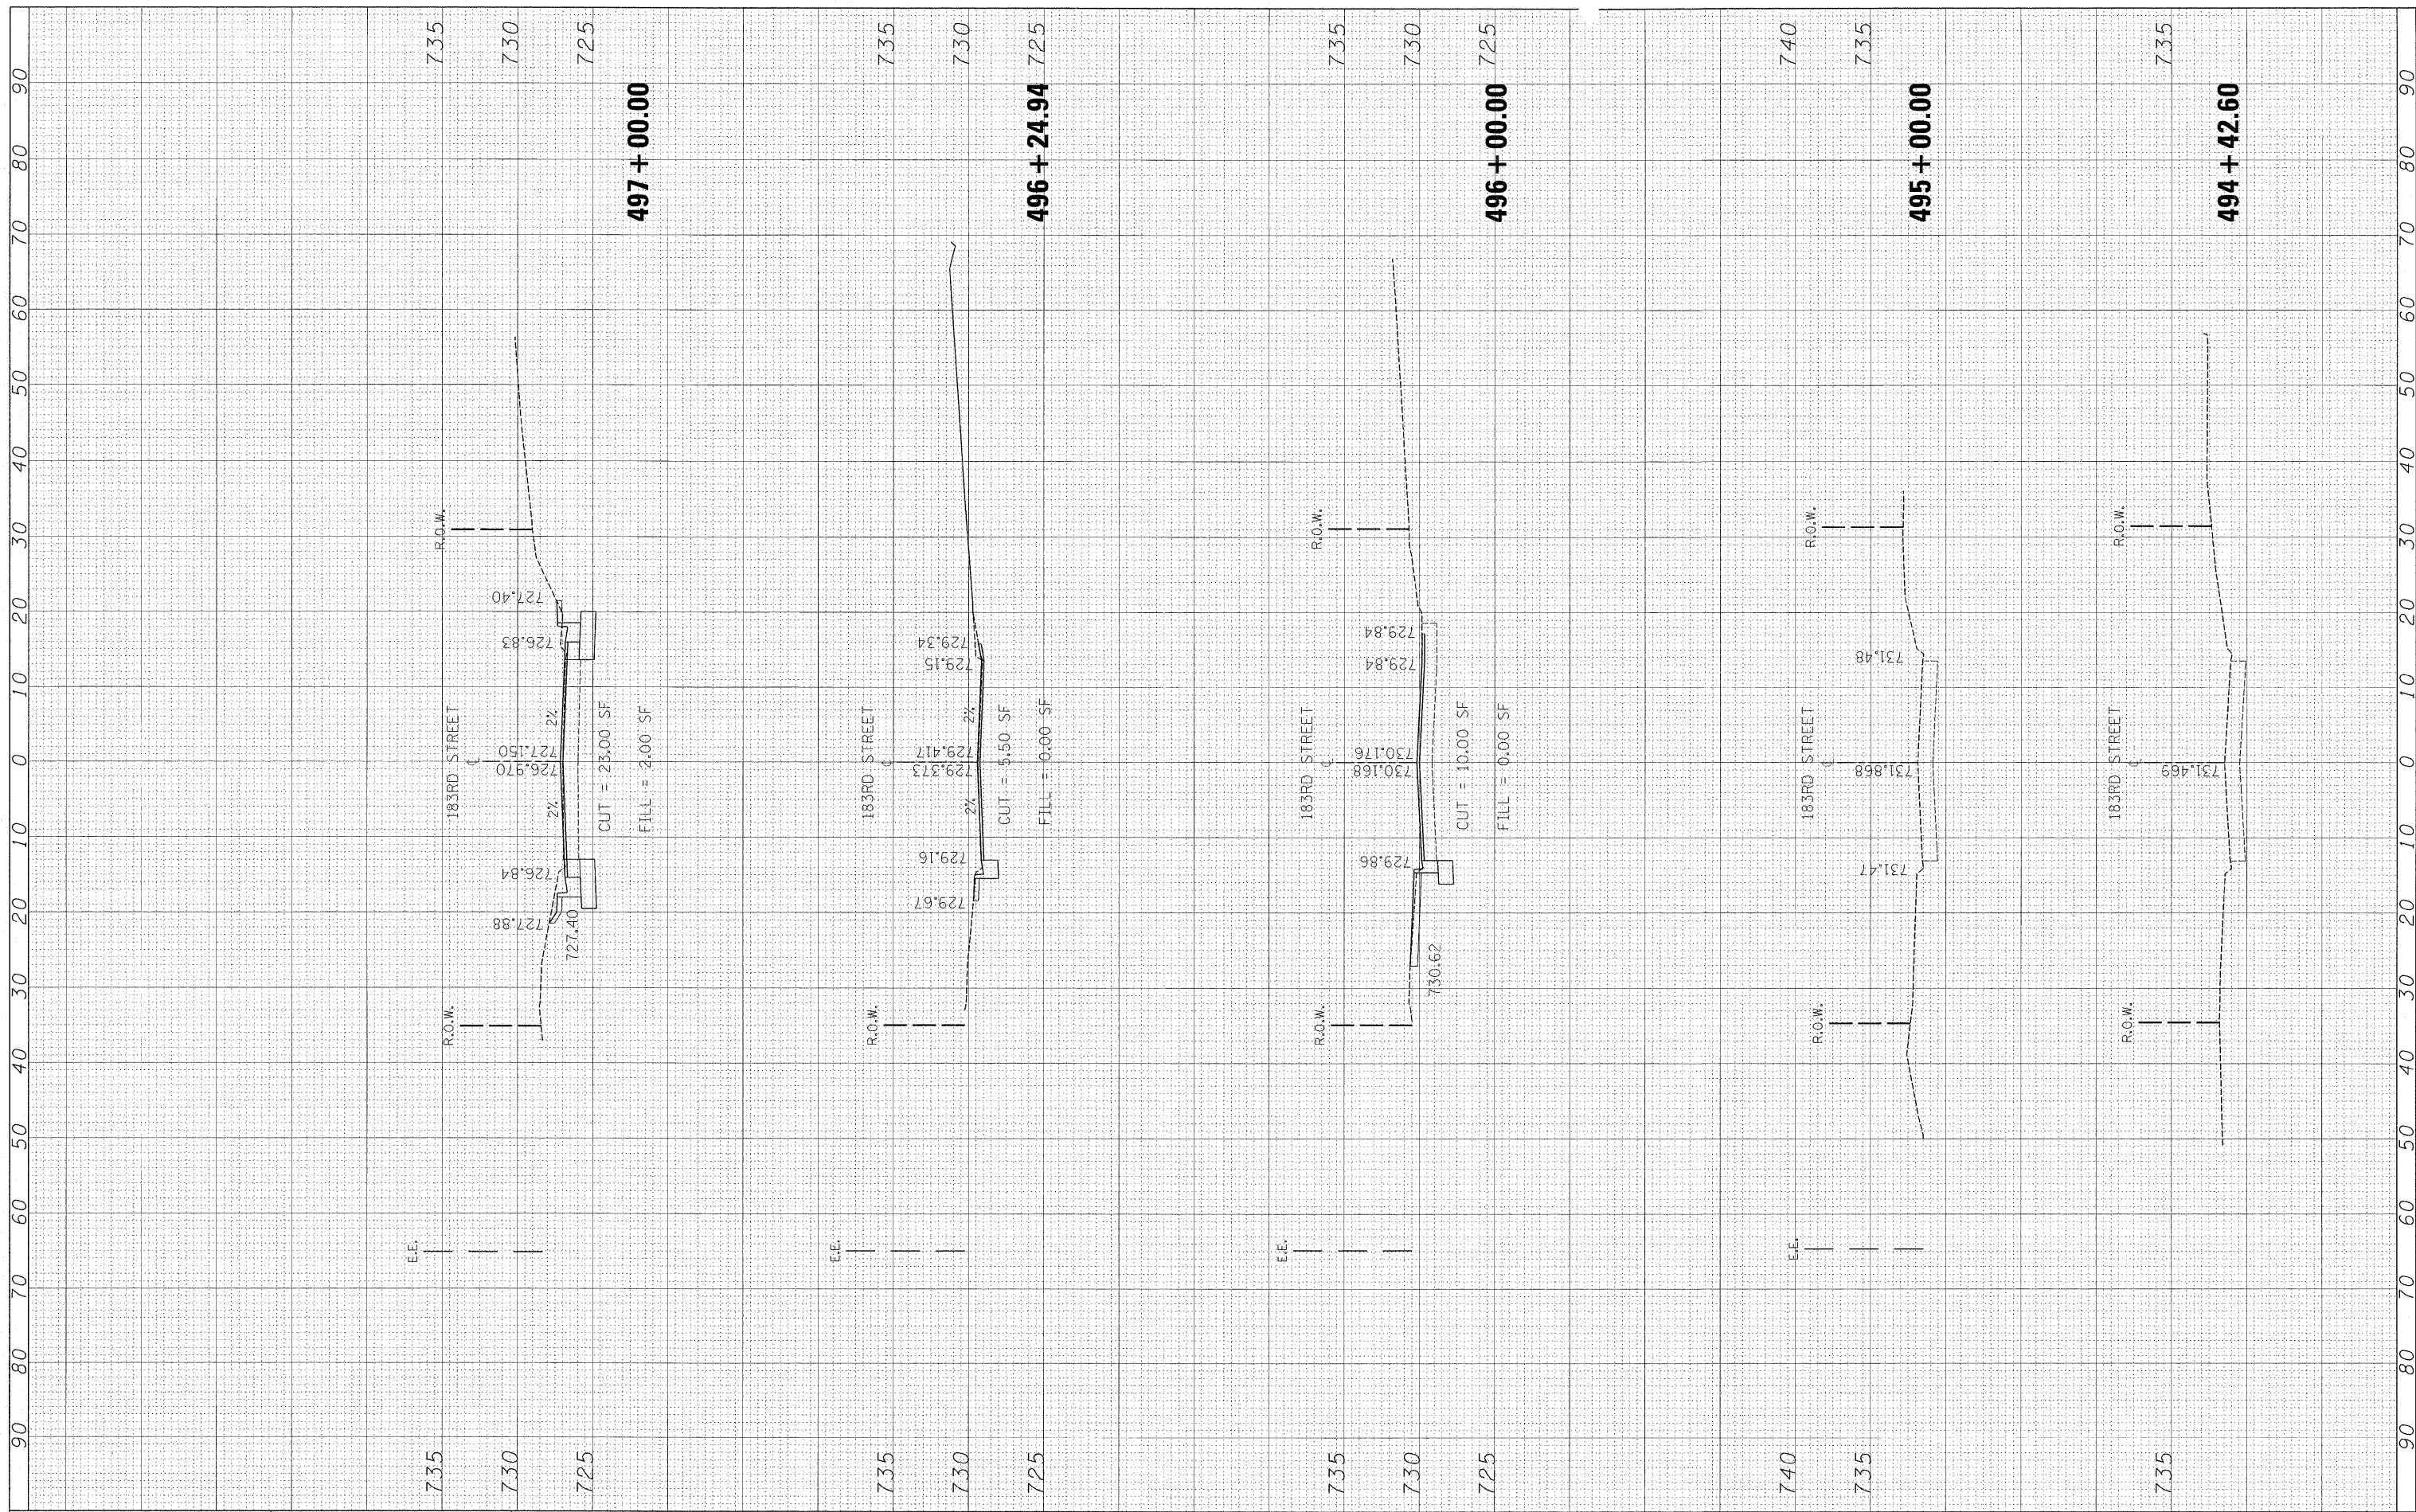

FILE NAME = E:\p420\brk\pss\dot\g\dot\tdgn\0150417\PI43409-sh

USER NAME = galbanj
 xssht-183r.d.dgn
 PLOT SCALE = 10.0000' / IN.
 PLOT DATE = 3/26/2011

DESIGNED -
 DRAWN -
 CHECKED -
 DATE -

REVISED -
 REVISED -
 REVISED -
 REVISED -

**STATE OF ILLINOIS
 DEPARTMENT OF TRANSPORTATION**

**183RD STREET (ORLAND PARKWAY)
 CROSS SECTIONS**

SCALE: SHEET NO. OF SHEETS STA. 494+42.60 TO STA. 497+00.00

F.A.I. RTE. 2688	SECTION 44-R-N	COUNTY COOK/WILL	TOTAL SHEETS 68	SHEET NO. 67
CONTRACT NO. 60K66			ILLINOIS FED. AID PROJECT	

Plot Date: 3/26/2011 10:00 AM