


FINAL SURVEY	SURVEYED	BY	DATE
NOTE BOOK	PLOTTED		
NO.	TEMPLATE		
	AREAS CHECKED		

ORIGINAL SURVEY	SURVEYED	BY	DATE
NOTE BOOK	PLOTTED		
NO.	TEMPLATE		
	AREAS CHECKED		

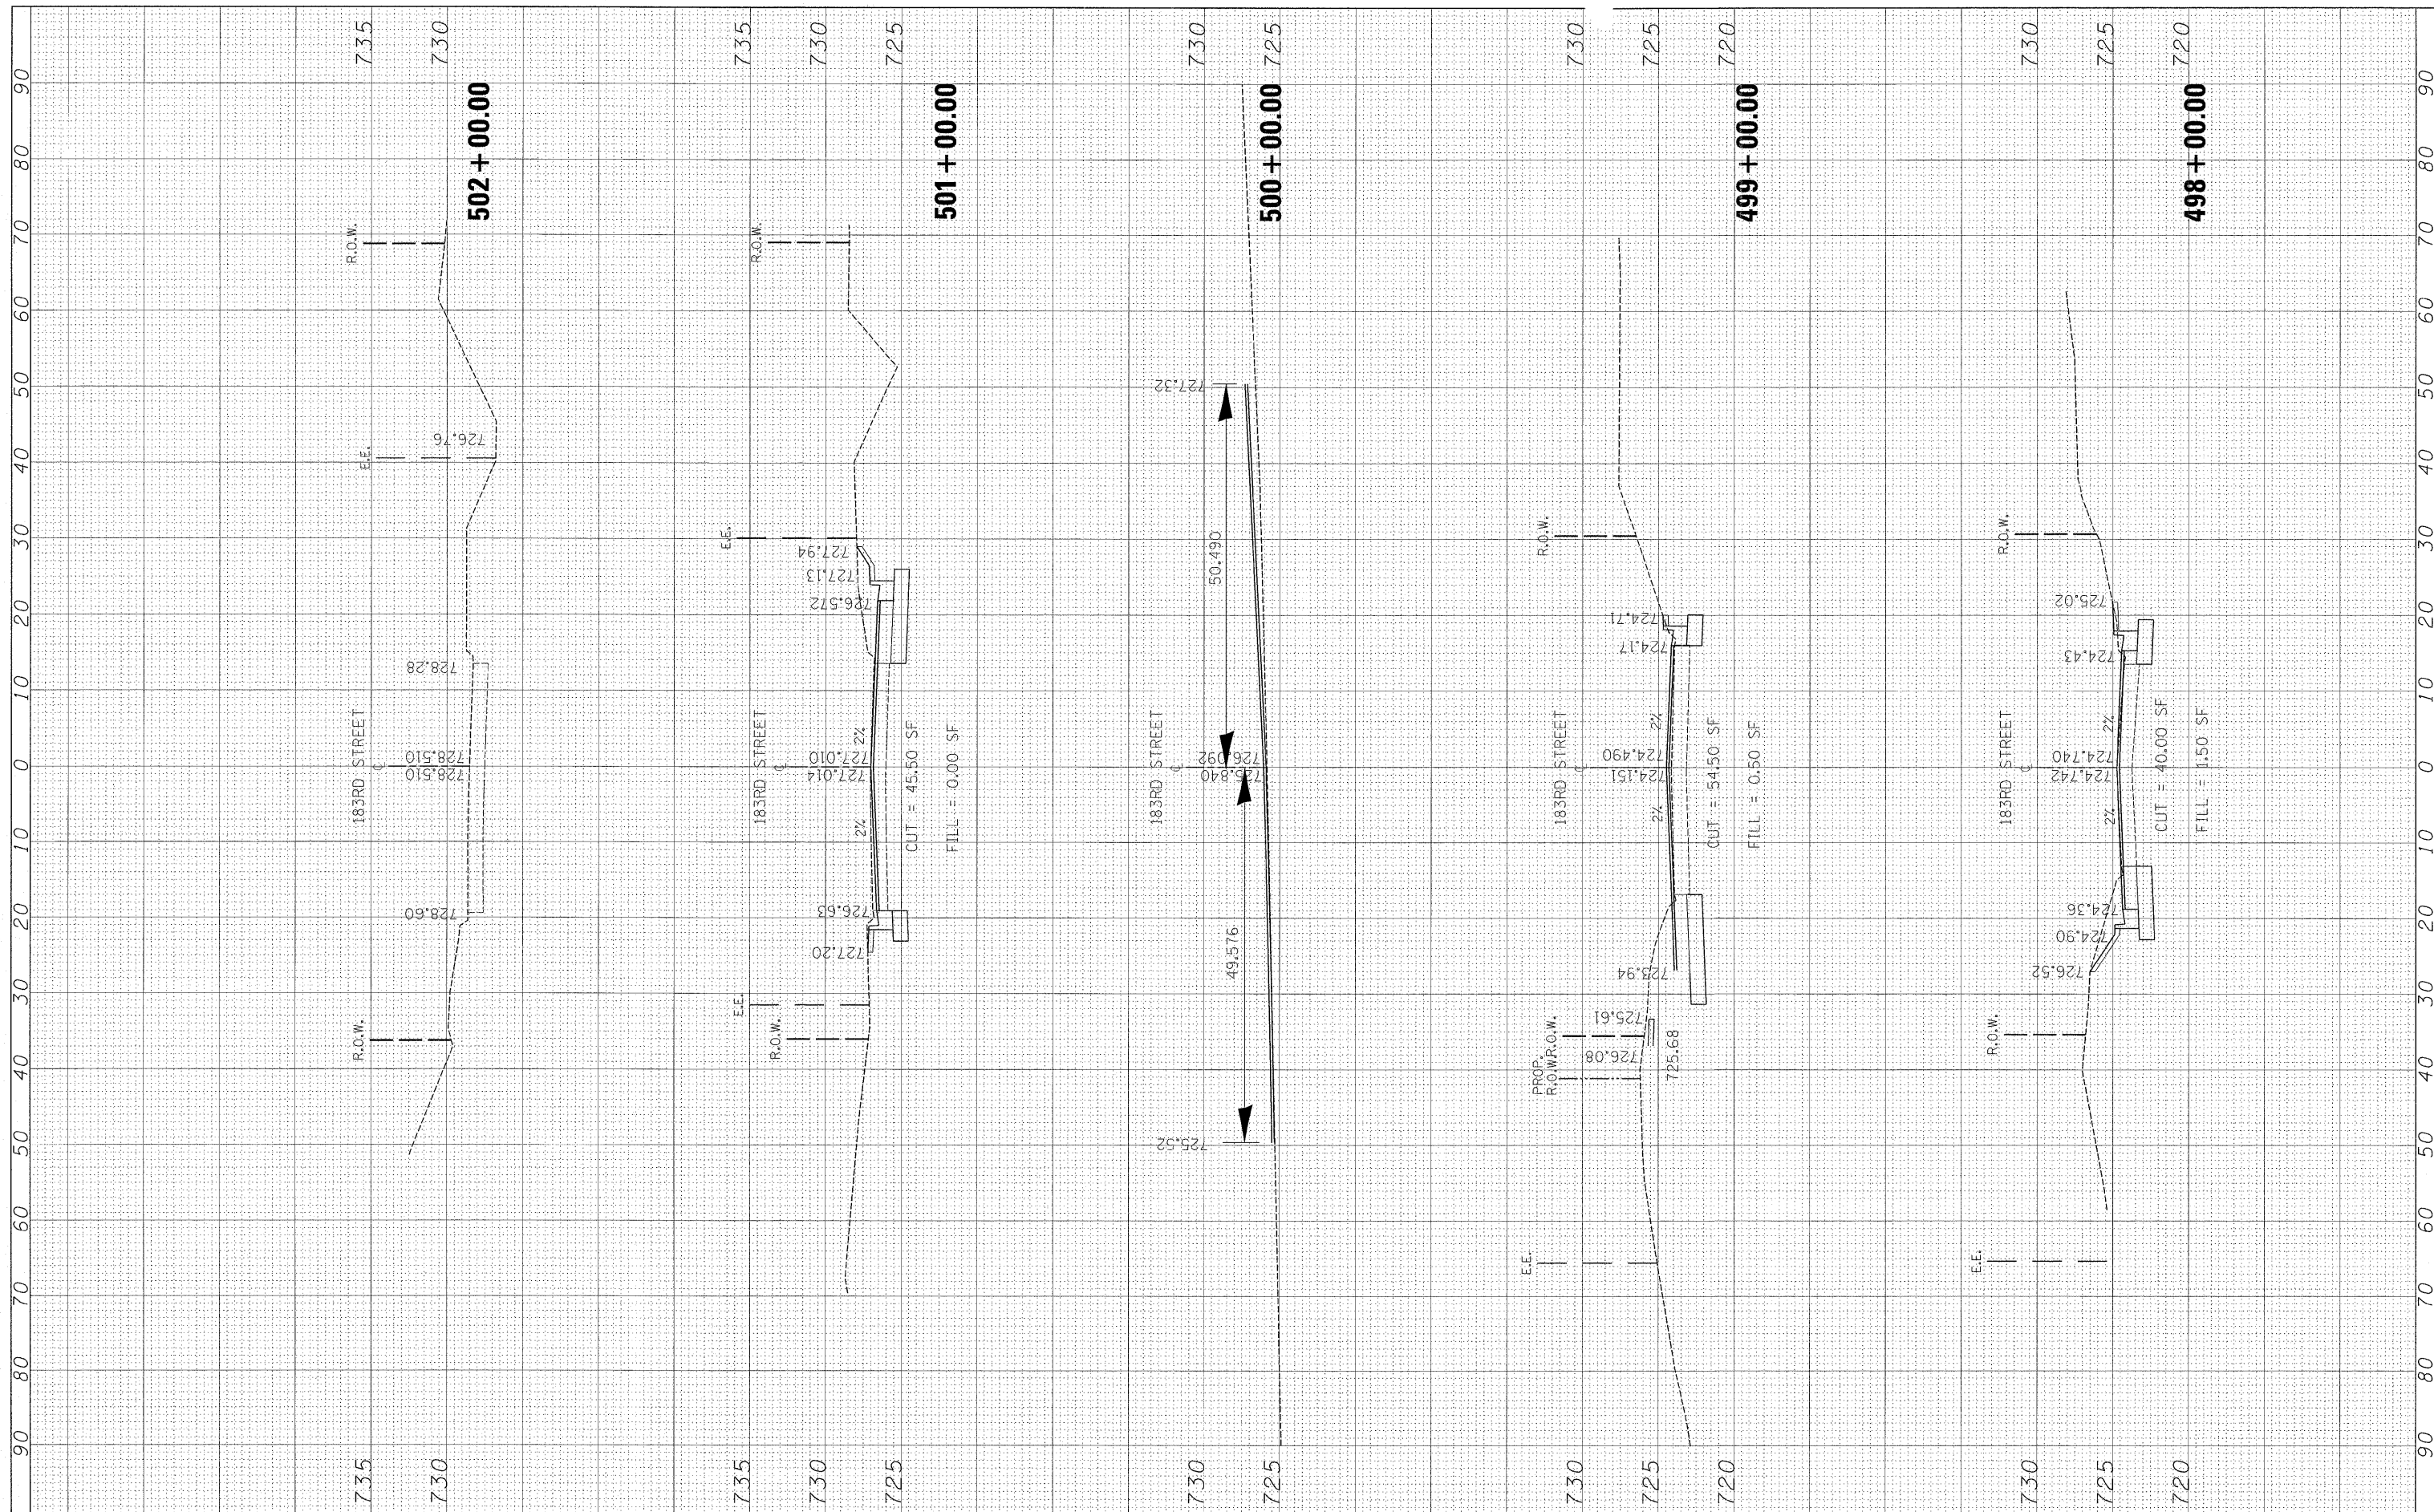

FILE NAME = E:\1430183rd\183rd\183rd.dgn
 USER NAME = galbanjr
 DESIGNED -
 DRAWN -
 CHECKED -
 DATE - 3/26/2011

DESIGNED -
 DRAWN -
 CHECKED -
 DATE -

REVISI
 REVISI
 REVISI
 REVISI

**STATE OF ILLINOIS
 DEPARTMENT OF TRANSPORTATION**

**183RD STREET (ORLAND PARKWAY)
 CROSS SECTIONS**
 SCALE: SHEET NO. OF SHEETS STA. 498+00.00 TO STA. 502+00.00

F.A.J. RTE. 2688	SECTION 44-R-N	COUNTY COOK/WILL	TOTAL SHEETS 68	SHEET NO. 68
CONTRACT NO. 60K66				
ILLINOIS FED. AID PROJECT				