


ELEVATION (SHOWING REINFORCEMENT)

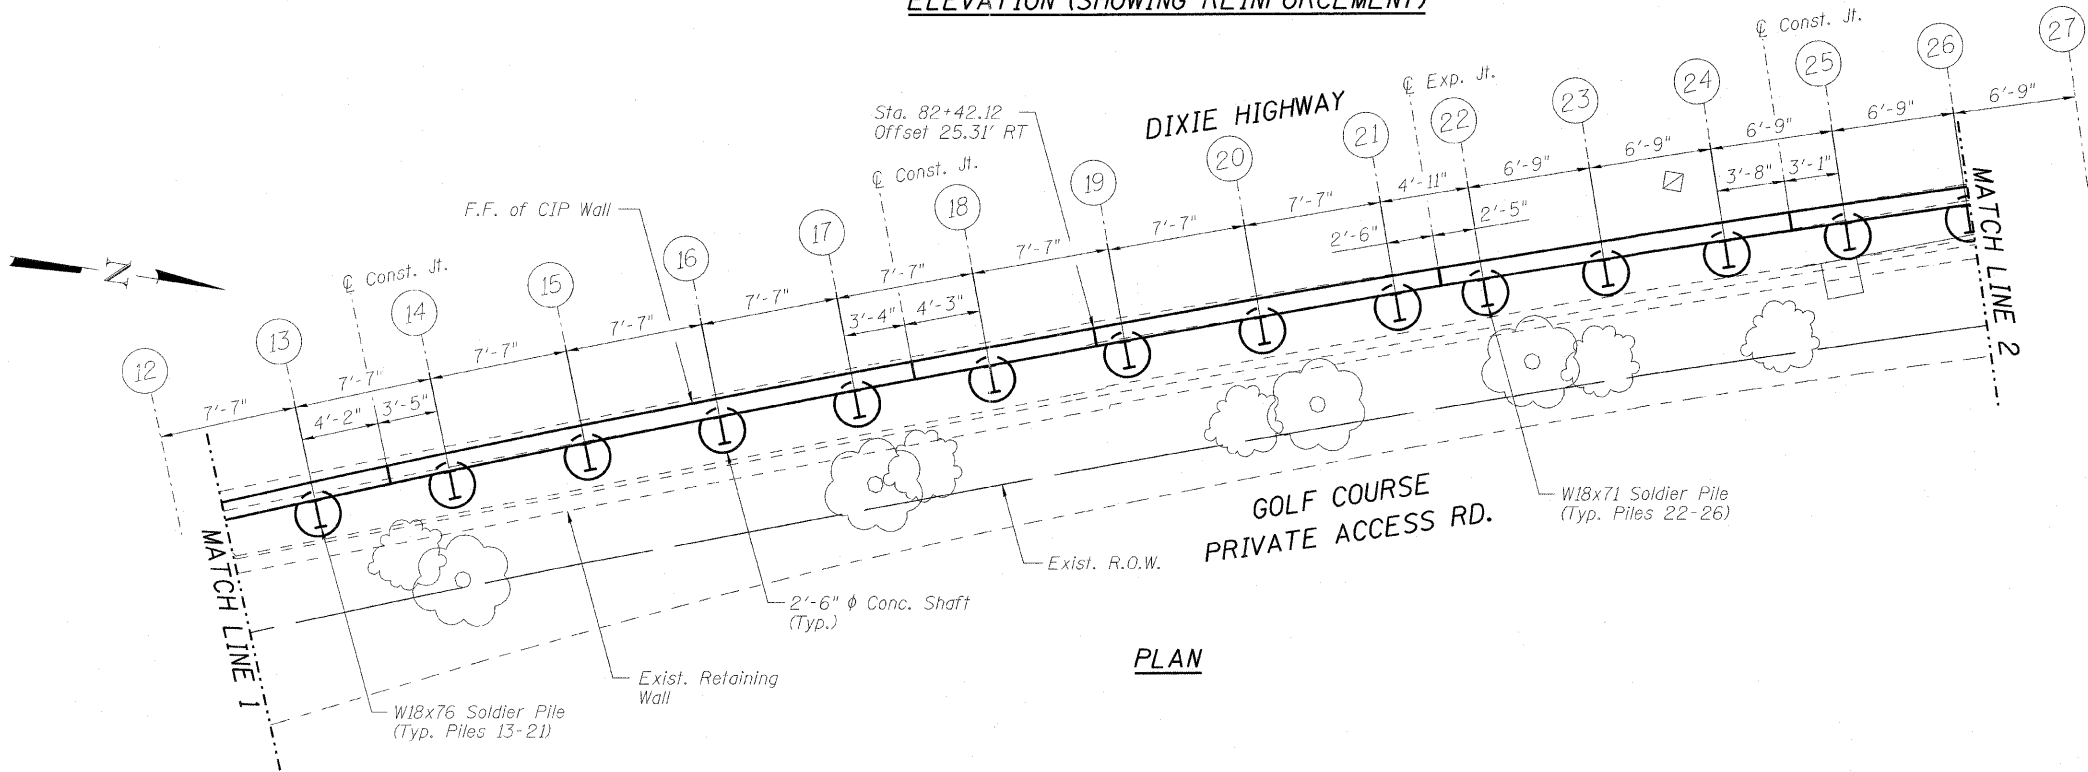


PLAN

Minimum Bar Laps:
No. 4 Bars - 2'-1"
No. 5 Bars - 2'-7"


Legend:
F.F. = Front Face
B.F. = Back Face
E.F. = Each Face

Note:
See Sheet S8 for remaining
Pile Tip Elevations.


* Cut v2(E), v3(E) and v4(E) bars and
use remainder at opposite face.

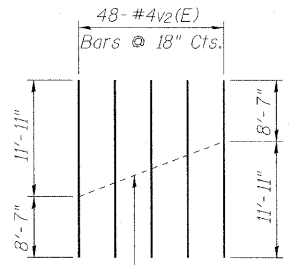

v2(E) Bars

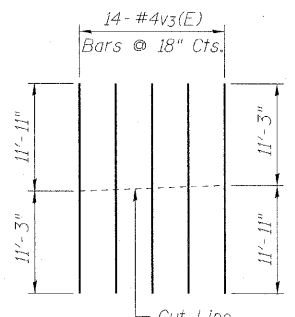

v3(E) Bars

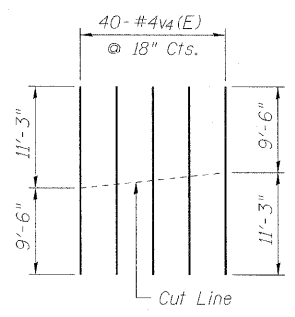

v4(E) Bars

FILE NAME =	USER NAME =	DESIGNED - JMS	REVISD -	STATE OF ILLINOIS DEPARTMENT OF TRANSPORTATION	ENLARGED PARTIAL PLAN AND ELEVATION II STRUCTURE NO. 016-W992	F.A.U. RTE. 2843	SECTION 3249-1-2	COUNTY COOK	TOTAL SHEETS 25	SHEET NO. 14	
PLOT SCALE =	DRAWN - DR	CHECKED - JMS	REVISD -			CONTRACT NO. 60L18					
PLOT DATE =	CHECKED - JMH	CHECKED - JMS	REVISD -			ILLINOIS FED. AID PROJECT					
SHEET NO. 54 OF 59 SHEETS											