


ELEVATION (SHOWING REINFORCEMENT)

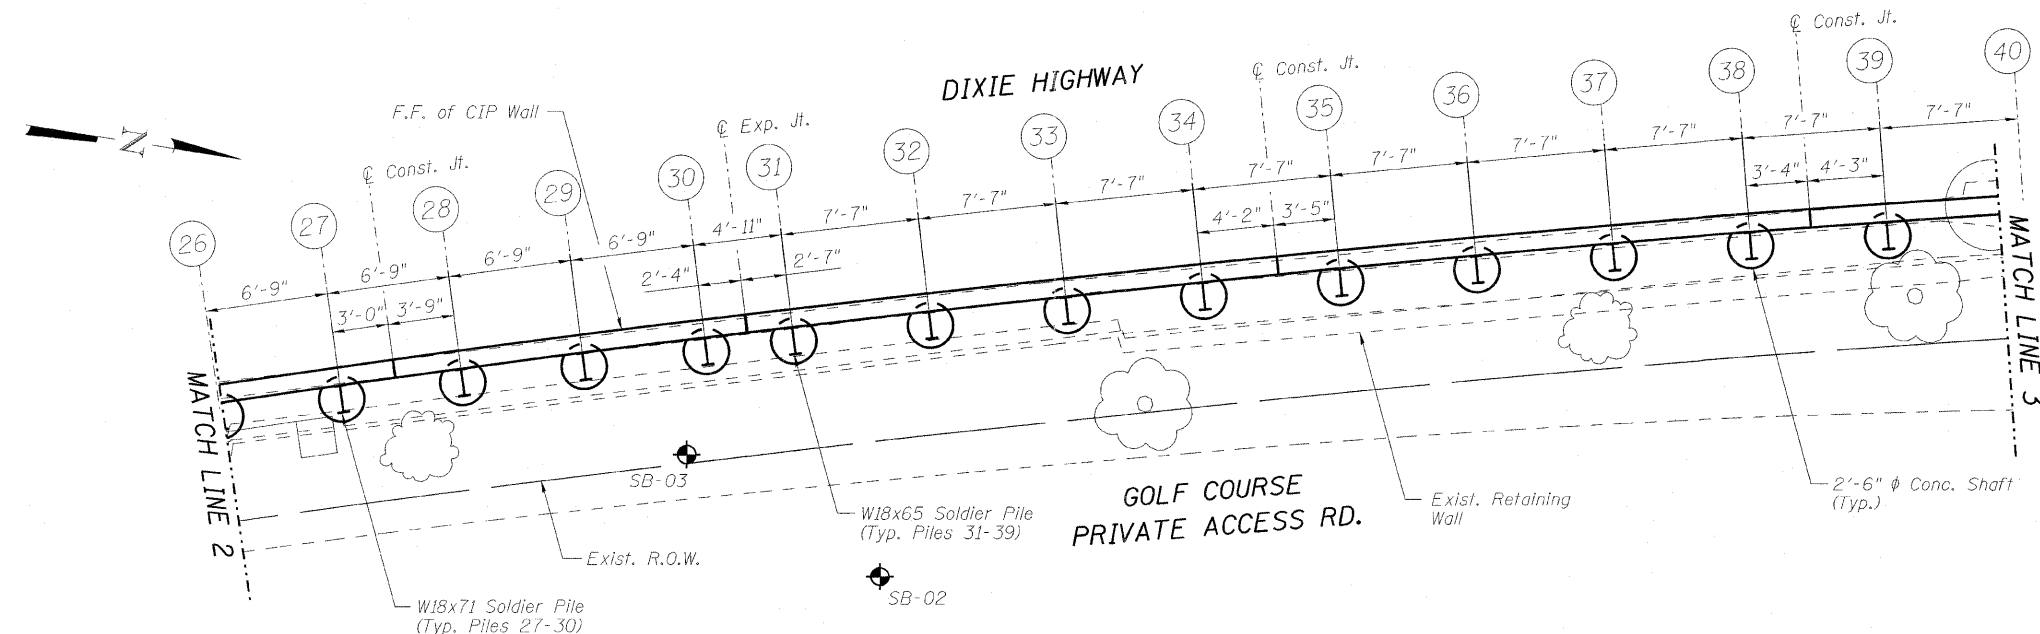


PLAN

Minimum Bar Laps:
No. 4 Bars - 2'-1"
No. 5 Bars - 2'-7"


Legend:
F.F. = Front Face
B.F. = Back Face
E.F. = Each Face

Note:
See Sheet S8 for remaining
Pile Tip Elevations.

*Cut v4(E) and v5(E) bars and use
remainder at opposite face.

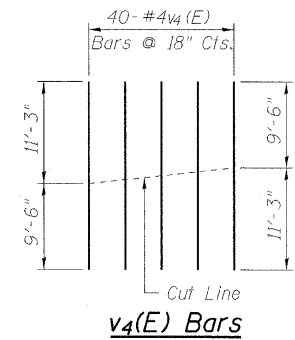

v4(E) Bars

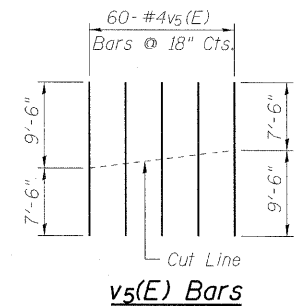

v5(E) Bars

FILE NAME =	USER NAME =	DESIGNED - JMS	REVISOR -	STATE OF ILLINOIS DEPARTMENT OF TRANSPORTATION	ENLARGED PARTIAL PLAN AND ELEVATION III STRUCTURE NO. 016-W992		F.A.U. RTE. 2843	SECTION 3249-1-2	COUNTY COOK	TOTAL SHEETS 25	SHEET NO. 15
PLOT SCALE =	DRAWN - DR	CHECKED - JMS	REVISOR -		SHEET NO. 55 OF 59 SHEETS		CONTRACT NO. 60L18		ILLINOIS FED. AID PROJECT		
PLOT DATE =	CHECKED - JMH	REVISOR -	REVISOR -								