


ELEVATION (SHOWING REINFORCEMENT)

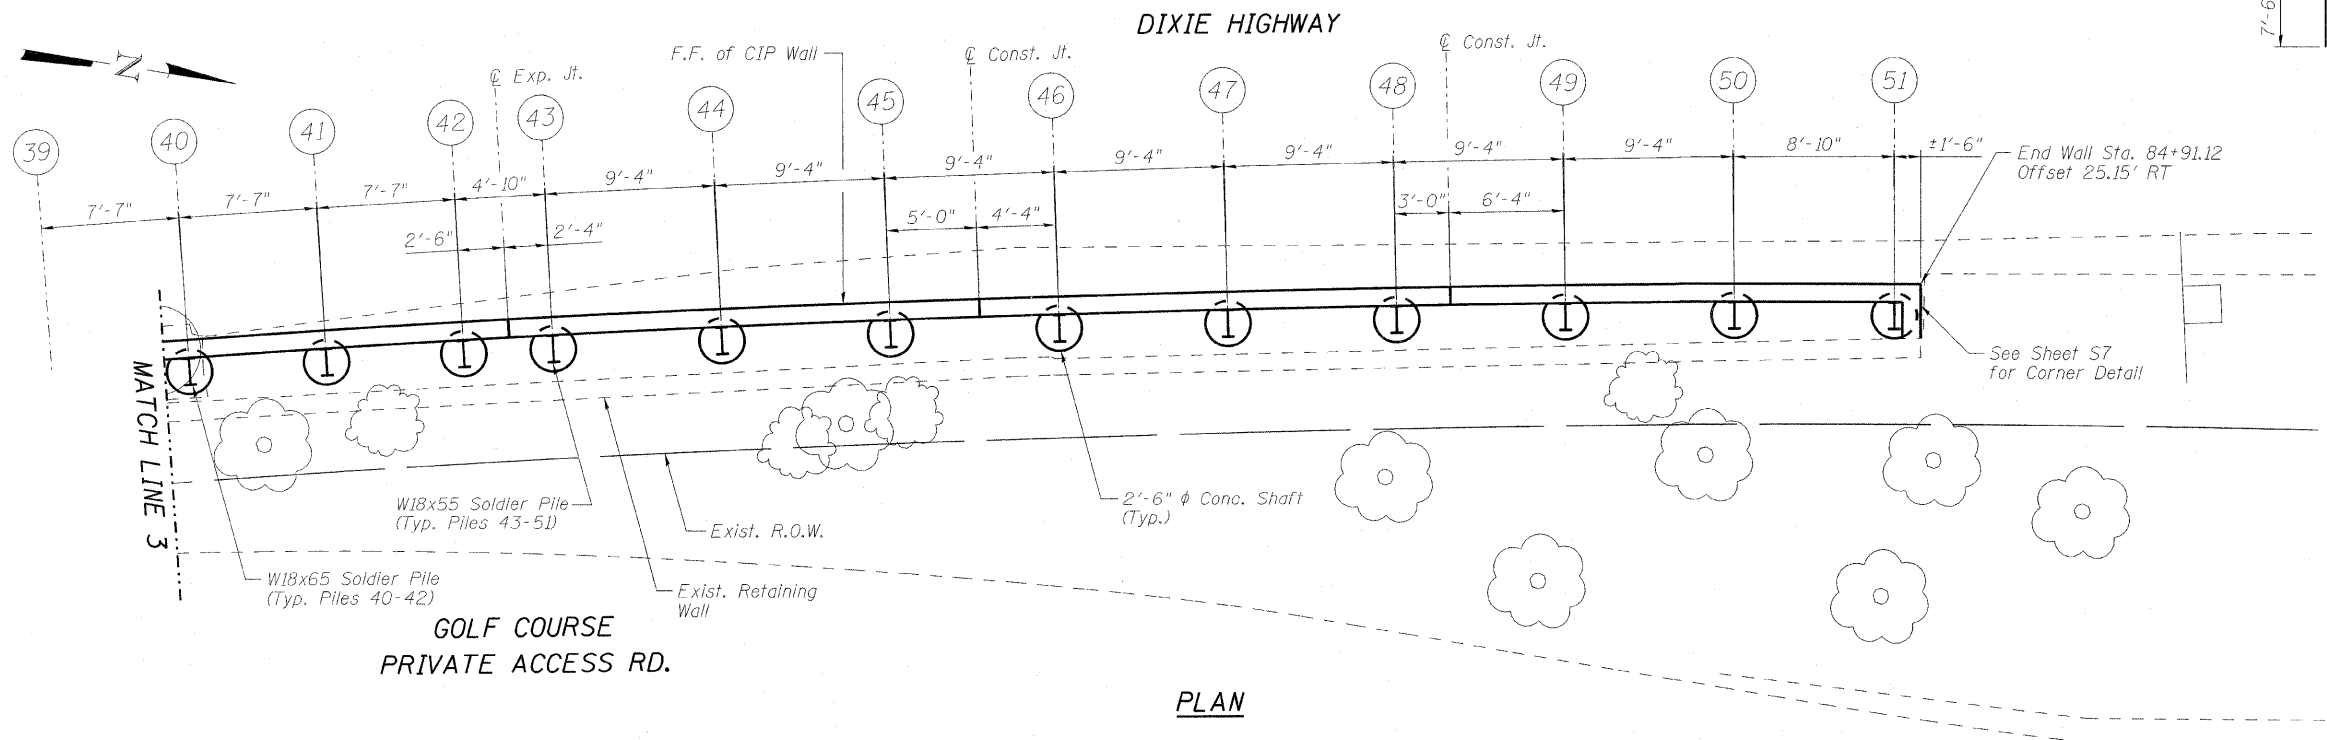



PLAN

Minimum Bar Laps:
 No. 4 Bars - 2'-1"
 No. 5 Bars - 2'-7"

Legend:
 F.F. = Front Face
 B.F. = Back Face
 E.F. = Each Face

Note:
 See Sheet S8 for remaining
 Pile Tip Elevations.

* Cut v1(E) and v5(E) bars and use
 remainder at opposite face.

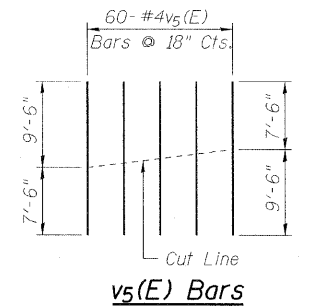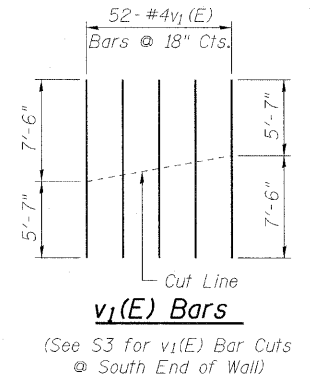

FILE NAME =	USER NAME =	DESIGNED - JMS	REVISED -	STATE OF ILLINOIS DEPARTMENT OF TRANSPORTATION	ENLARGED PARTIAL PLAN AND ELEVATION IV STRUCTURE NO. 016-W992	F.A.U. RTE. 2843	SECTION 3249-1-2	COUNTY COOK	TOTAL SHEETS 25	SHEET NO. 16	
PLOT SCALE =	DRAWN - DR	CHECKED - JMS	REVISED -			CONTRACT NO. 60L18					
PLOT DATE =	CHECKED - JMH	CHECKED - JMS	REVISED -			ILLINOIS FED. AID PROJECT					
SHEET NO. S6 OF S9 SHEETS											