


FINAL SURVEY BY DATE
 SURVEYED BY DATE
 NOTE BOOK NO.
 TEMPLATE AREAS CHECKED

ORIGINAL SURVEY BY DATE
 SURVEYED BY DATE
 NOTE BOOK NO.
 TEMPLATE AREAS CHECKED

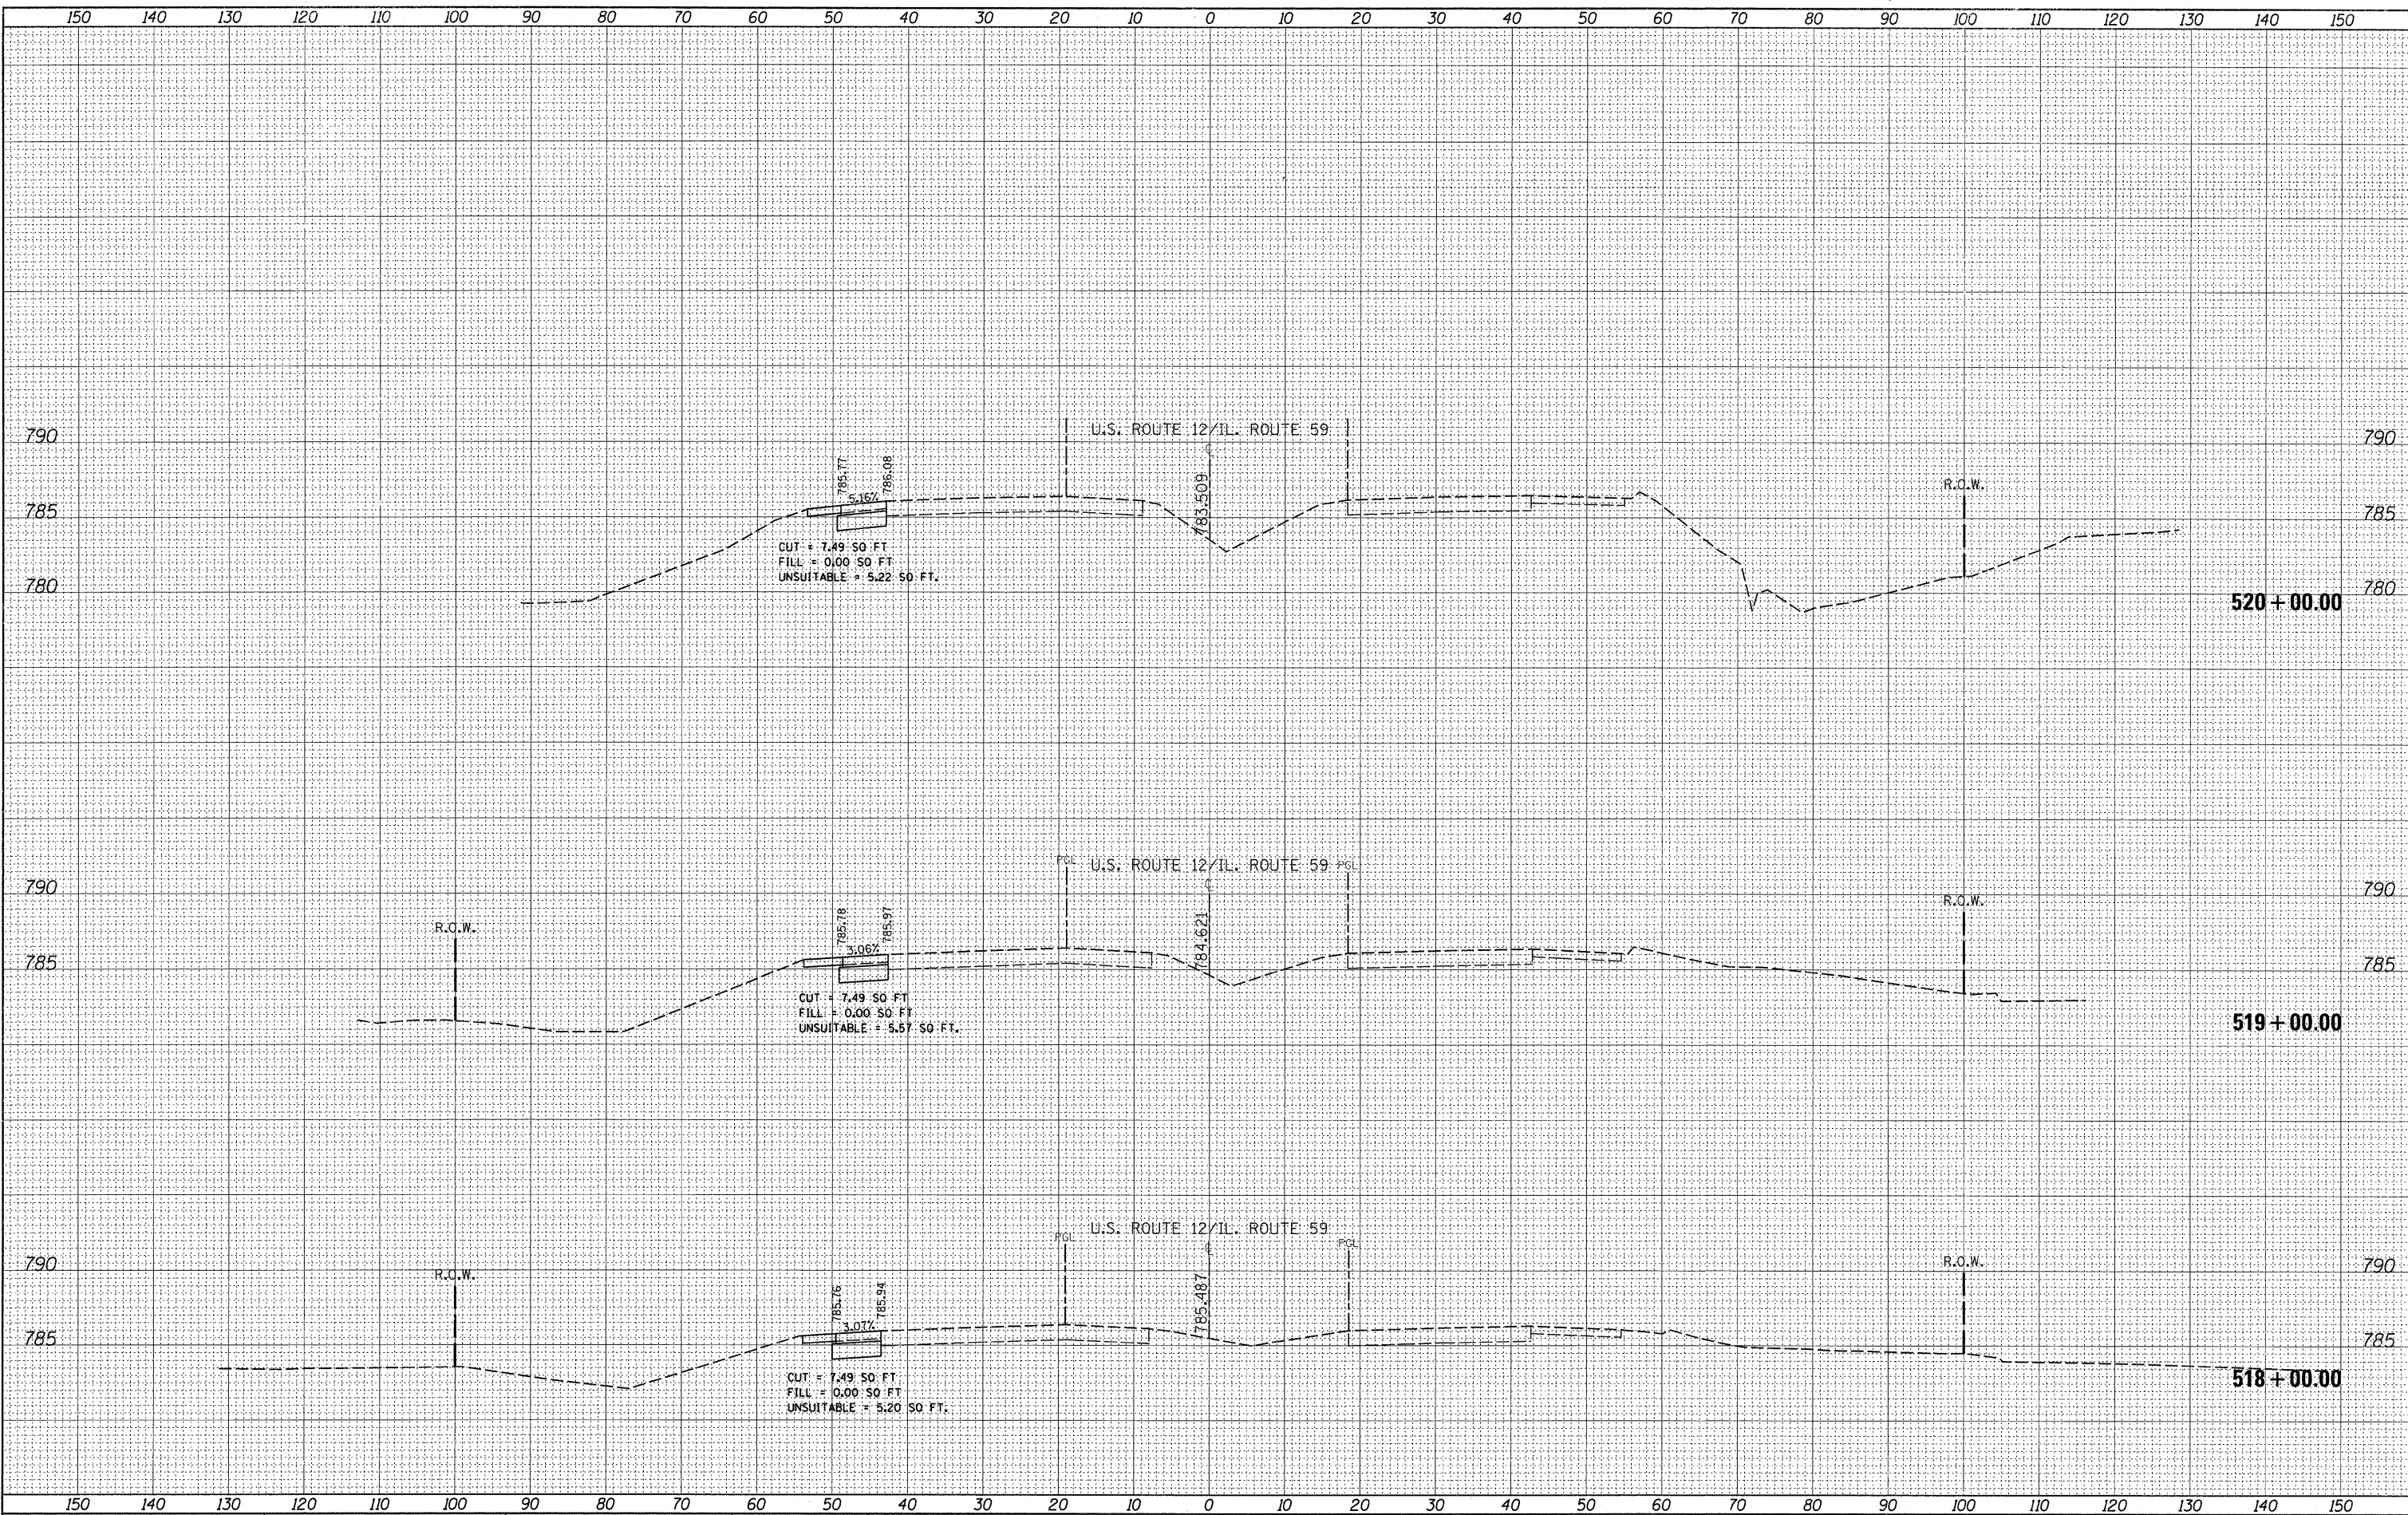

FILE NAME = P141309-sht-xssht-US12-Design.dgn

USER NAME = banks1
 PLOT SCALE = 10,0000 "/>

DESIGNED -
 DRAWN -
 CHECKED -
 DATE -

REVISED -
 REVISED -
 REVISED -
 REVISED -

**STATE OF ILLINOIS
 DEPARTMENT OF TRANSPORTATION**

U.S. ROUTE 12/IL. ROUTE 59 CROSS SECTIONS

SCALE: SHEET NO. OF SHEETS STA. 518+00.00 TO STA. 520+00.00

F.A.P. RTE.	SECTION	COUNTY	TOTAL SHEETS	SHEET NO.
334	OR-N	LAKE	40	40
CONTRACT NO. 60L20			ILLINOIS FED. AID PROJECT	