



ROUTE	SECTION	COUNTY	TOTAL SHEETS	SHEET NUMBER
VARIOUS	2010-055 BP	COOK AND WILL	20	7

CONTRACT NO. 60L30

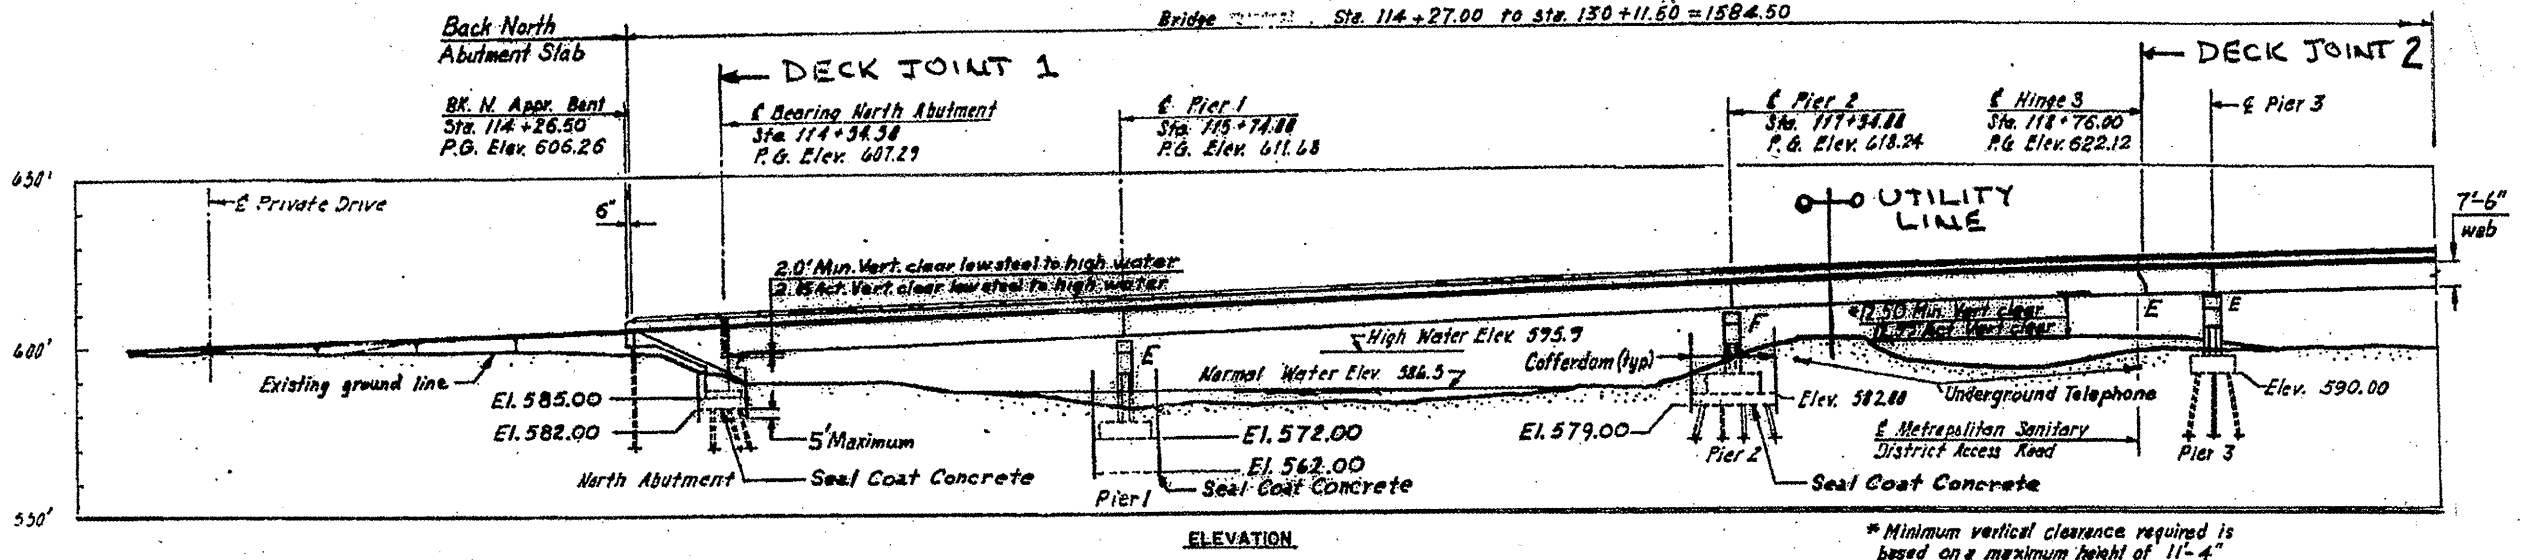

\* Minimum vertical clearance required is based on a maximum height of 11'-4" for City of Chicago garbage truck.

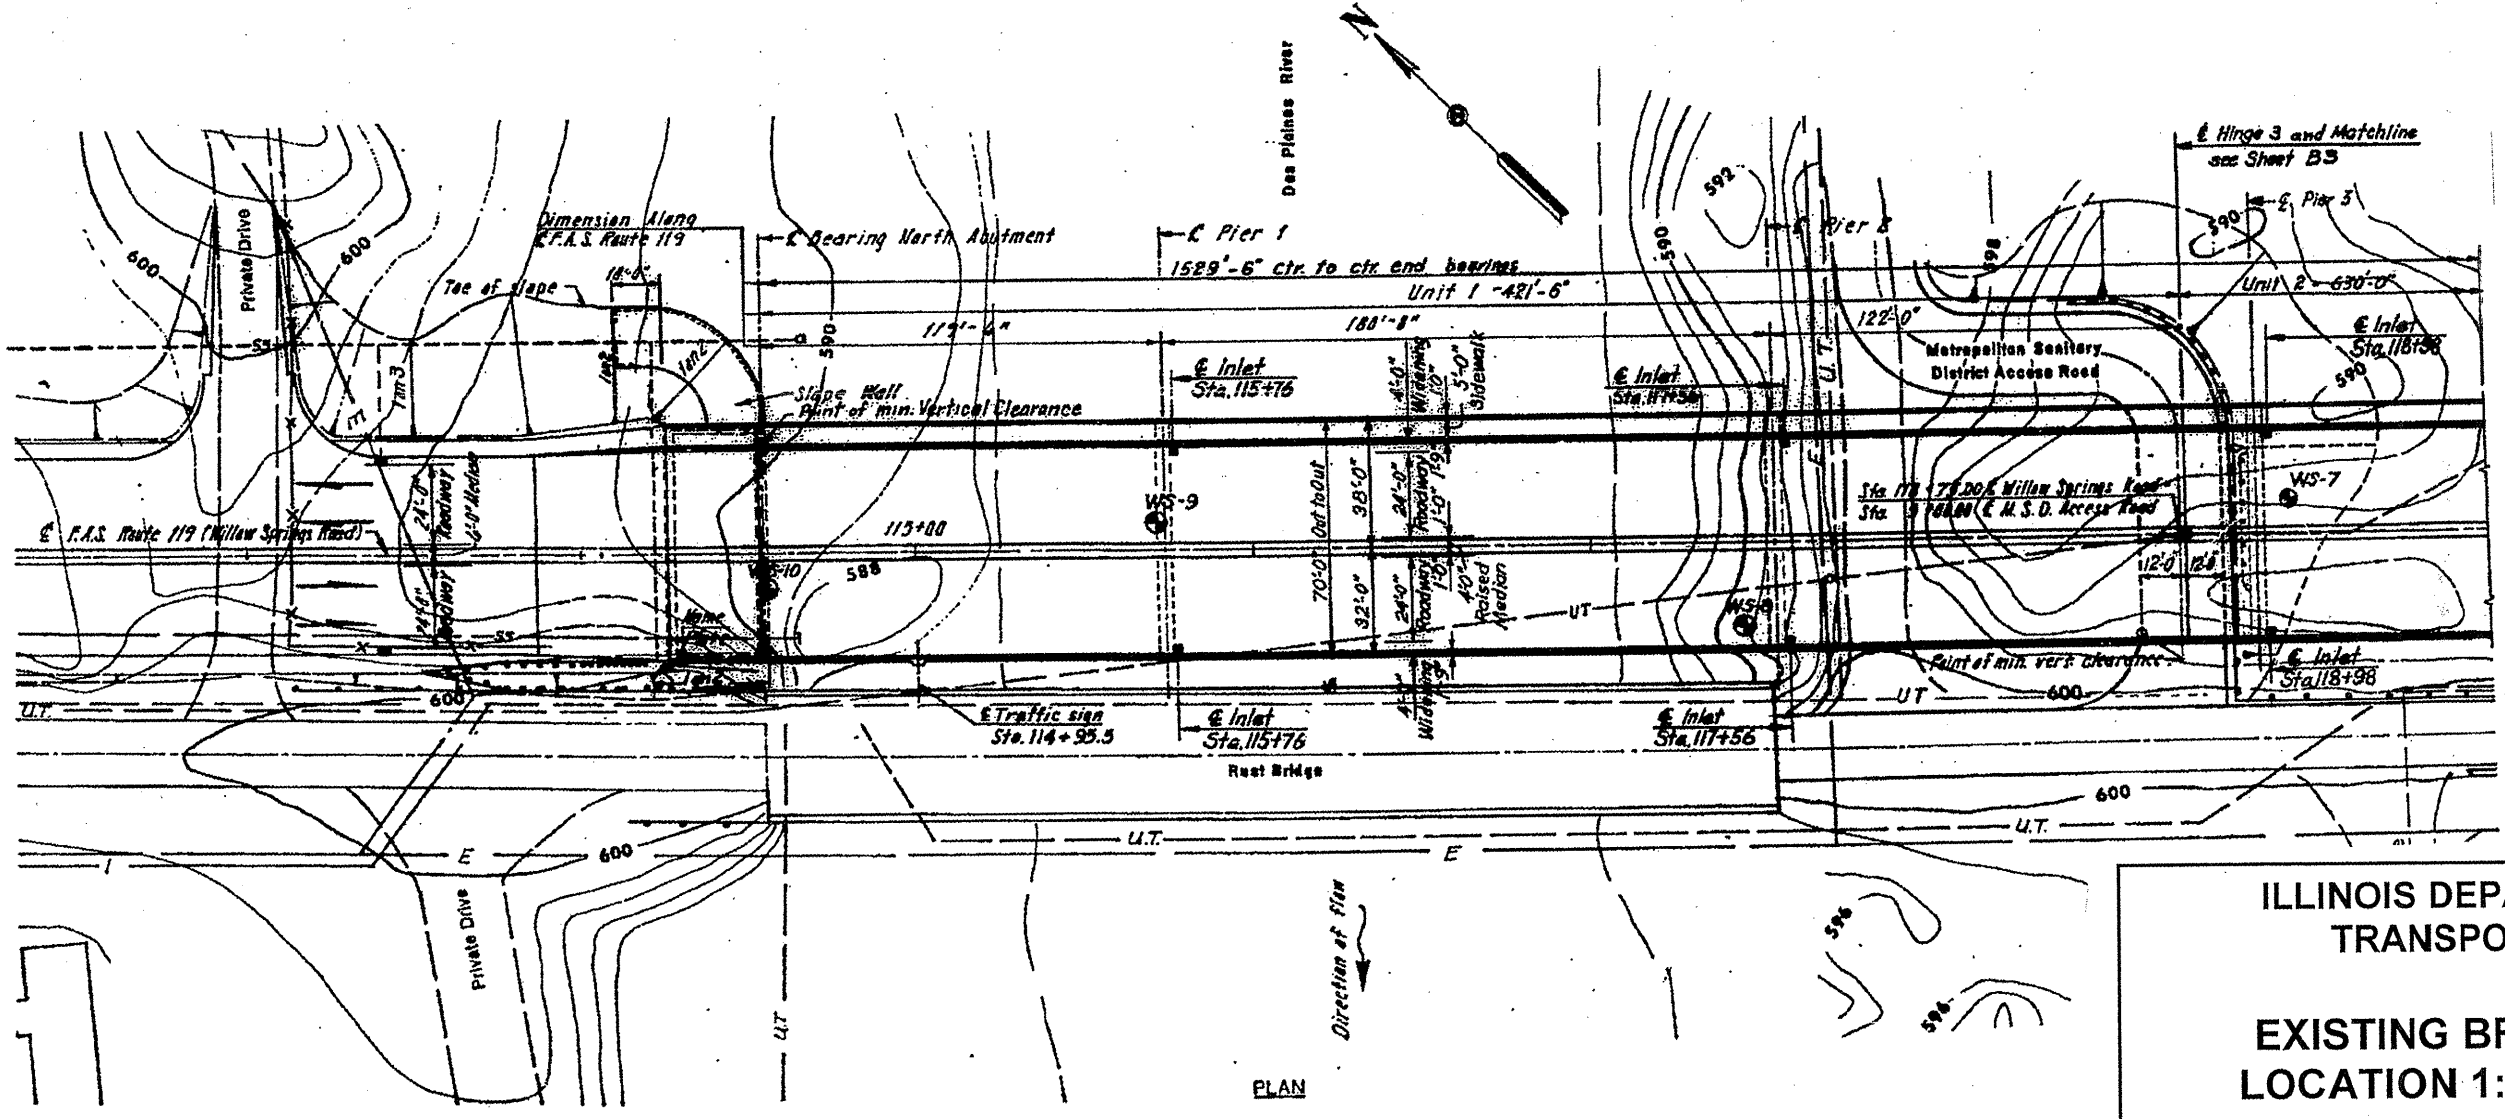

FOR INFORMATION ONLY

ILLINOIS DEPARTMENT OF TRANSPORTATION  
 EXISTING BRIDGE PLAN  
 LOCATION 1: SN 016-0540