



**ELEVATION**  
(LOOKING WEST)

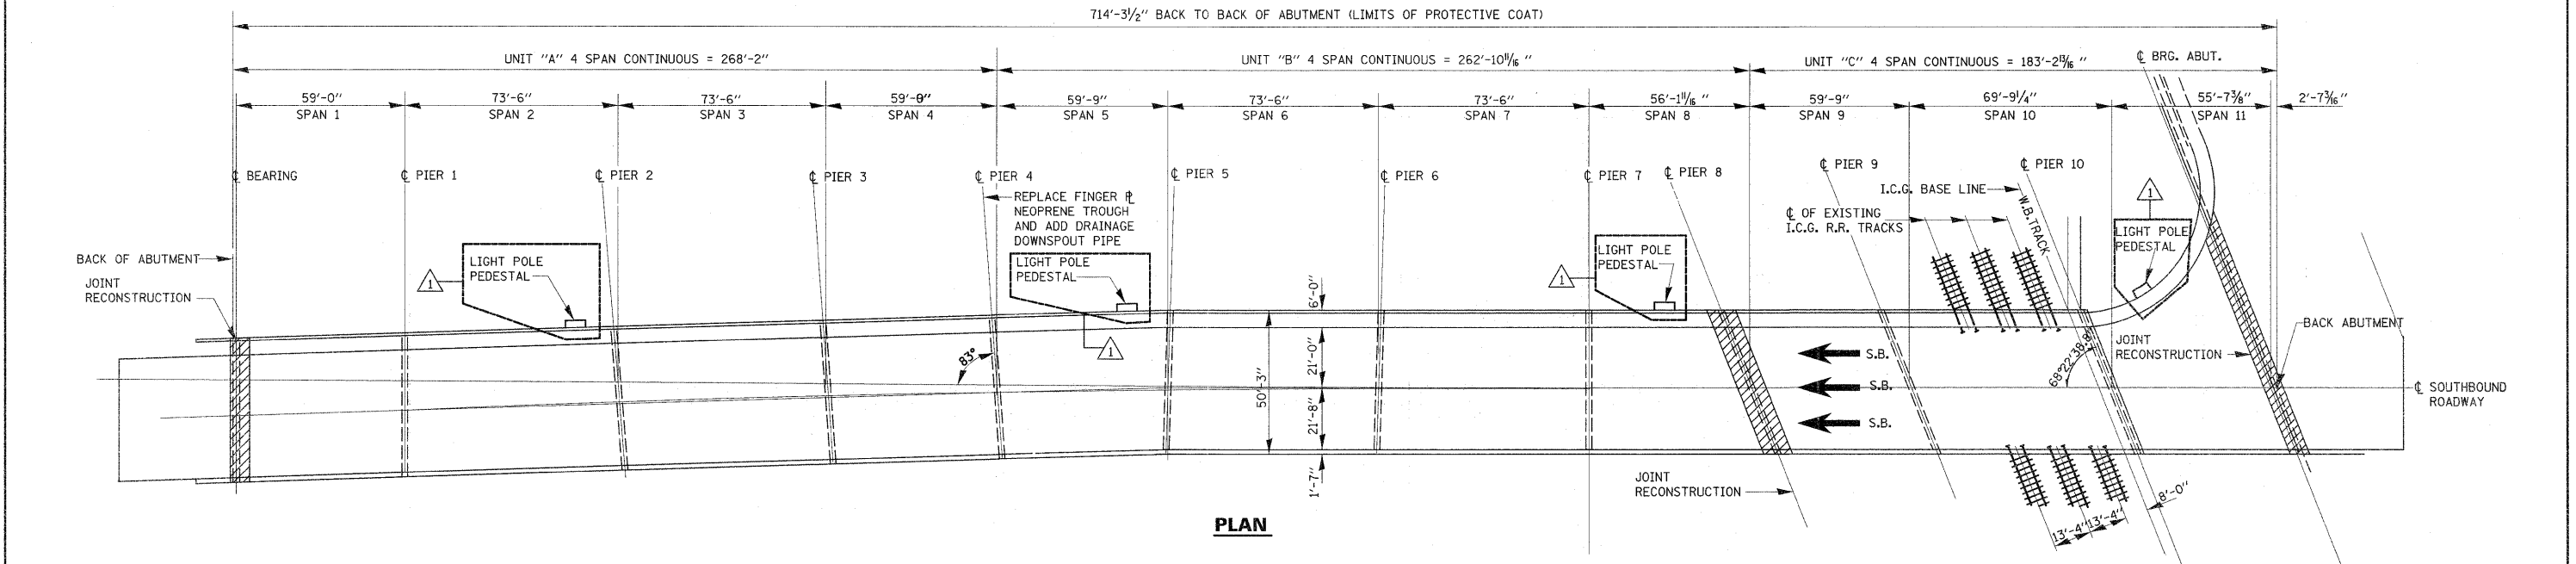

**PLAN**

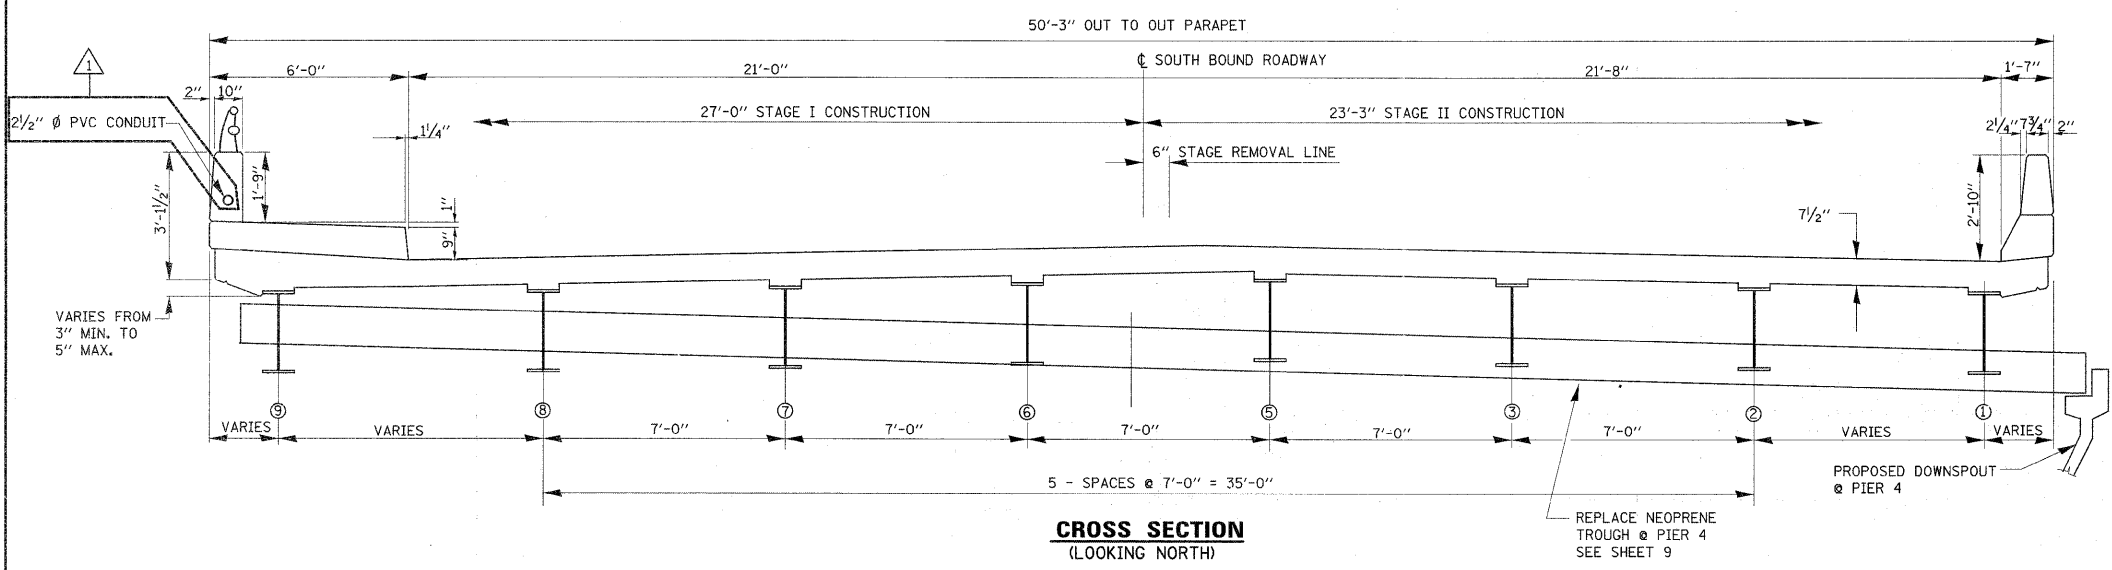

**CROSS SECTION**  
(LOOKING NORTH)

**TOTAL BILL OF MATERIALS SN 016-0317**

ITEM	UNIT	QUANTITY
REINFORCEMENT BARS (EPOXY COATED)	POUND	4230
CONCRETE REMOVAL	CU. YD.	25.3
CONCRETE SUPERSTRUCTURE	CU. YD.	26.3
PREFORMED JOINT STRIP SEAL	FOOT	202
BRIDGE DRAINAGE SYSTEM REPAIRS	FOOT	90
BAR SPLICERS	EACH	40
STRUCTURAL STEEL REPAIR	POUND	480
** PROTECTIVE COAT	SQ. YD.	82
ELASTOMERIC NEOPRENE TROUGH	EACH	1
STRUCTURAL REPAIR OF CONCRETE < 5"	SO. FT.	24

\*\*

\*\* NEW CONCRETE AREA ONLY

**FOR GENERAL NOTES SEE SHEET 13**

REVISION 5/27/11 MT