


LEGEND

- ① POLYUREA PAVEMENT MARKING TYPE I - LINE 4"
- ② POLYUREA PAVEMENT MARKING TYPE I - LINE 6"
- ③ POLYUREA PAVEMENT MARKING TYPE I - LINE 8"
- ④ POLYUREA PAVEMENT MARKING TYPE I - LINE 12"
- ⑤ POLYUREA PAVEMENT MARKING TYPE I - LETTERS AND SYMBOLS

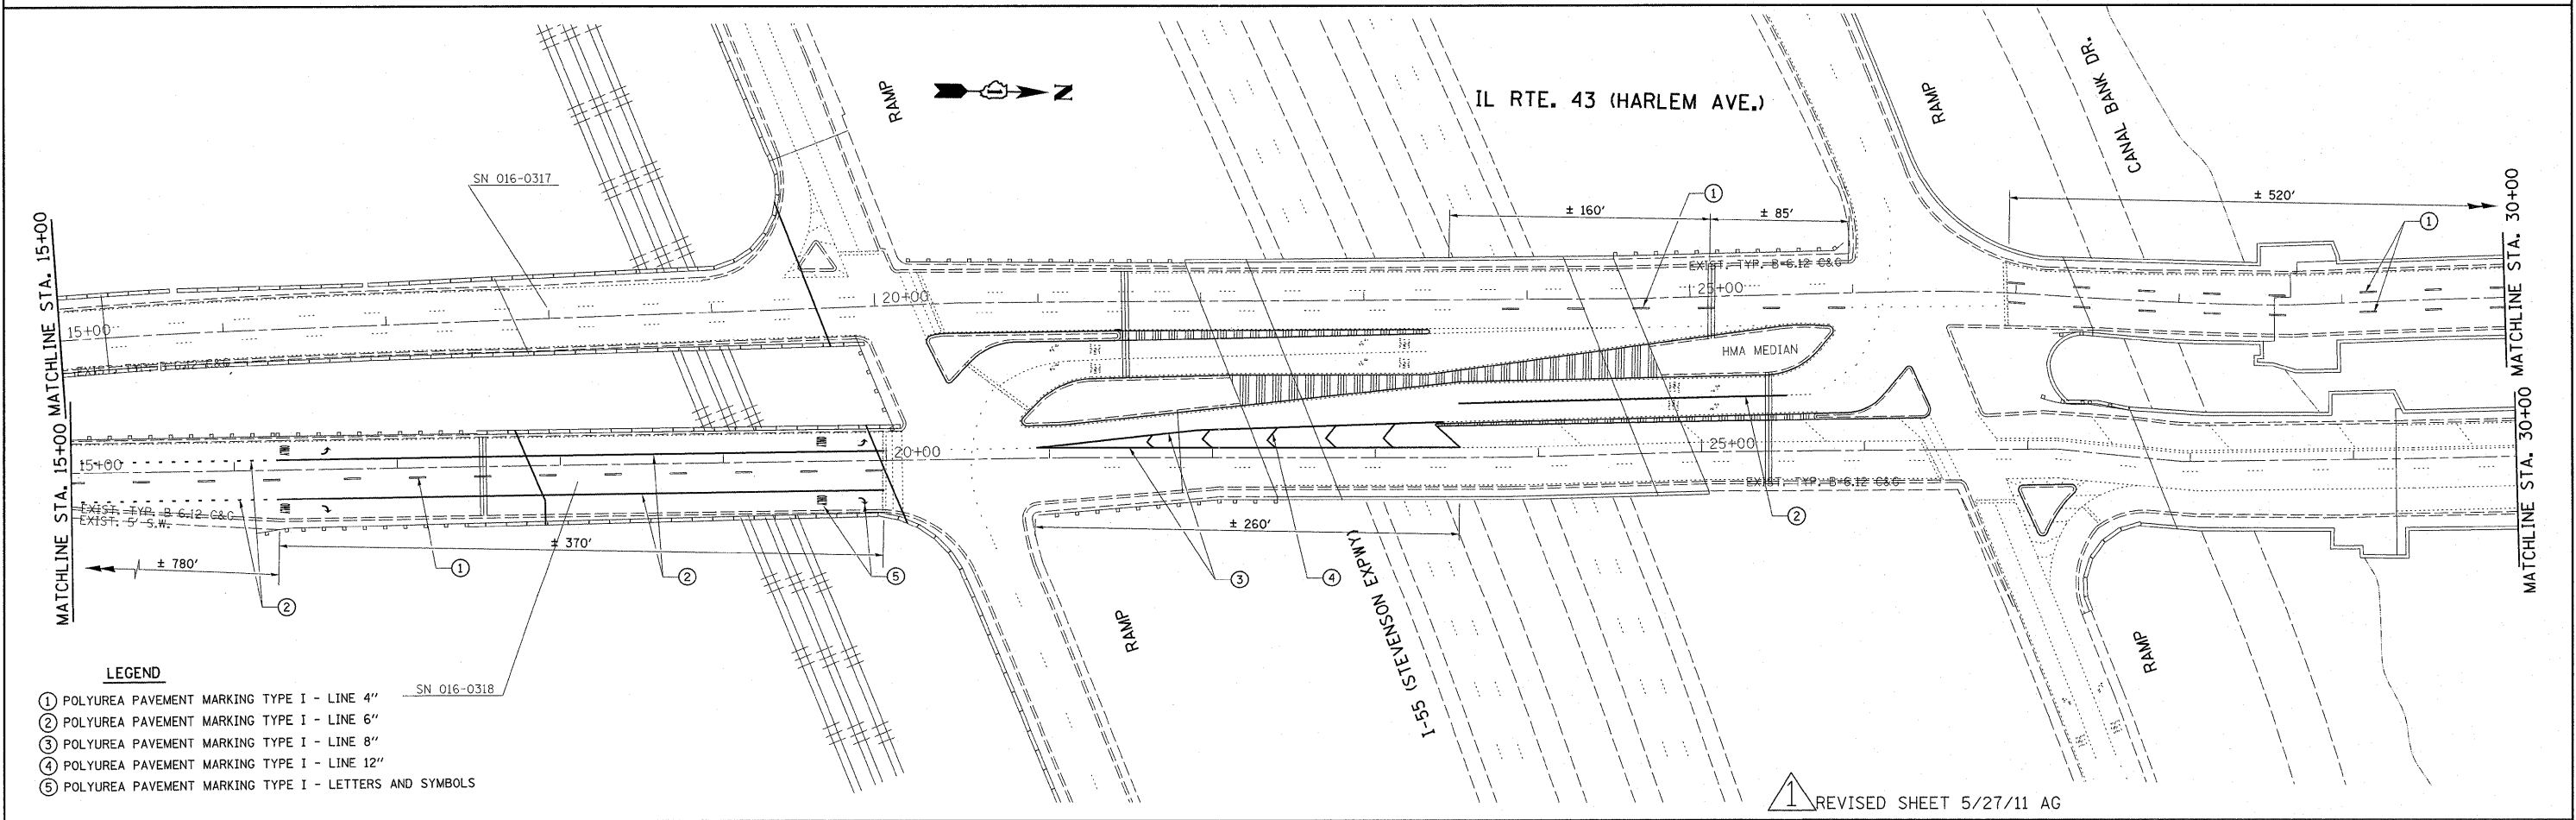

LEGEND

- ① POLYUREA PAVEMENT MARKING TYPE I - LINE 4"
- ② POLYUREA PAVEMENT MARKING TYPE I - LINE 6"
- ③ POLYUREA PAVEMENT MARKING TYPE I - LINE 8"
- ④ POLYUREA PAVEMENT MARKING TYPE I - LINE 12"
- ⑤ POLYUREA PAVEMENT MARKING TYPE I - LETTERS AND SYMBOLS

① REVISED SHEET 5/27/11 AG

FILE NAME =	USER NAME = Hamdanah
at:\pwork\pwork\hamdanah\d0212247\017710-shr-plan.dgn	
PLOT SCALE = 50.0000' / IN.	
PLOT DATE = 6/2/2011	

DESIGNED -	REVISED -
DRAWN -	REVISED -
CHECKED -	REVISED -
DATE -	REVISED -

STATE OF ILLINOIS
DEPARTMENT OF TRANSPORTATION

IL 43 (HARLEM AVE) OVER CN RR	
PAVEMENT MARKING PLAN	
SCALE: 1"=50'	SHEET NO. OF SHEETS
STA. 0+00	TO STA. 30+00

F.A.P. RTE.	SECTION	COUNTY	TOTAL SHEETS	SHEET NO.
348	0798(0.2 & 0.2A)BR	COOK	36	29
CONTRACT NO. 60L53				
[ILLINOIS] FED. AID PROJECT				

CONTRACT NO. 60L53				
[ILLINOIS] FED. AID PROJECT				