
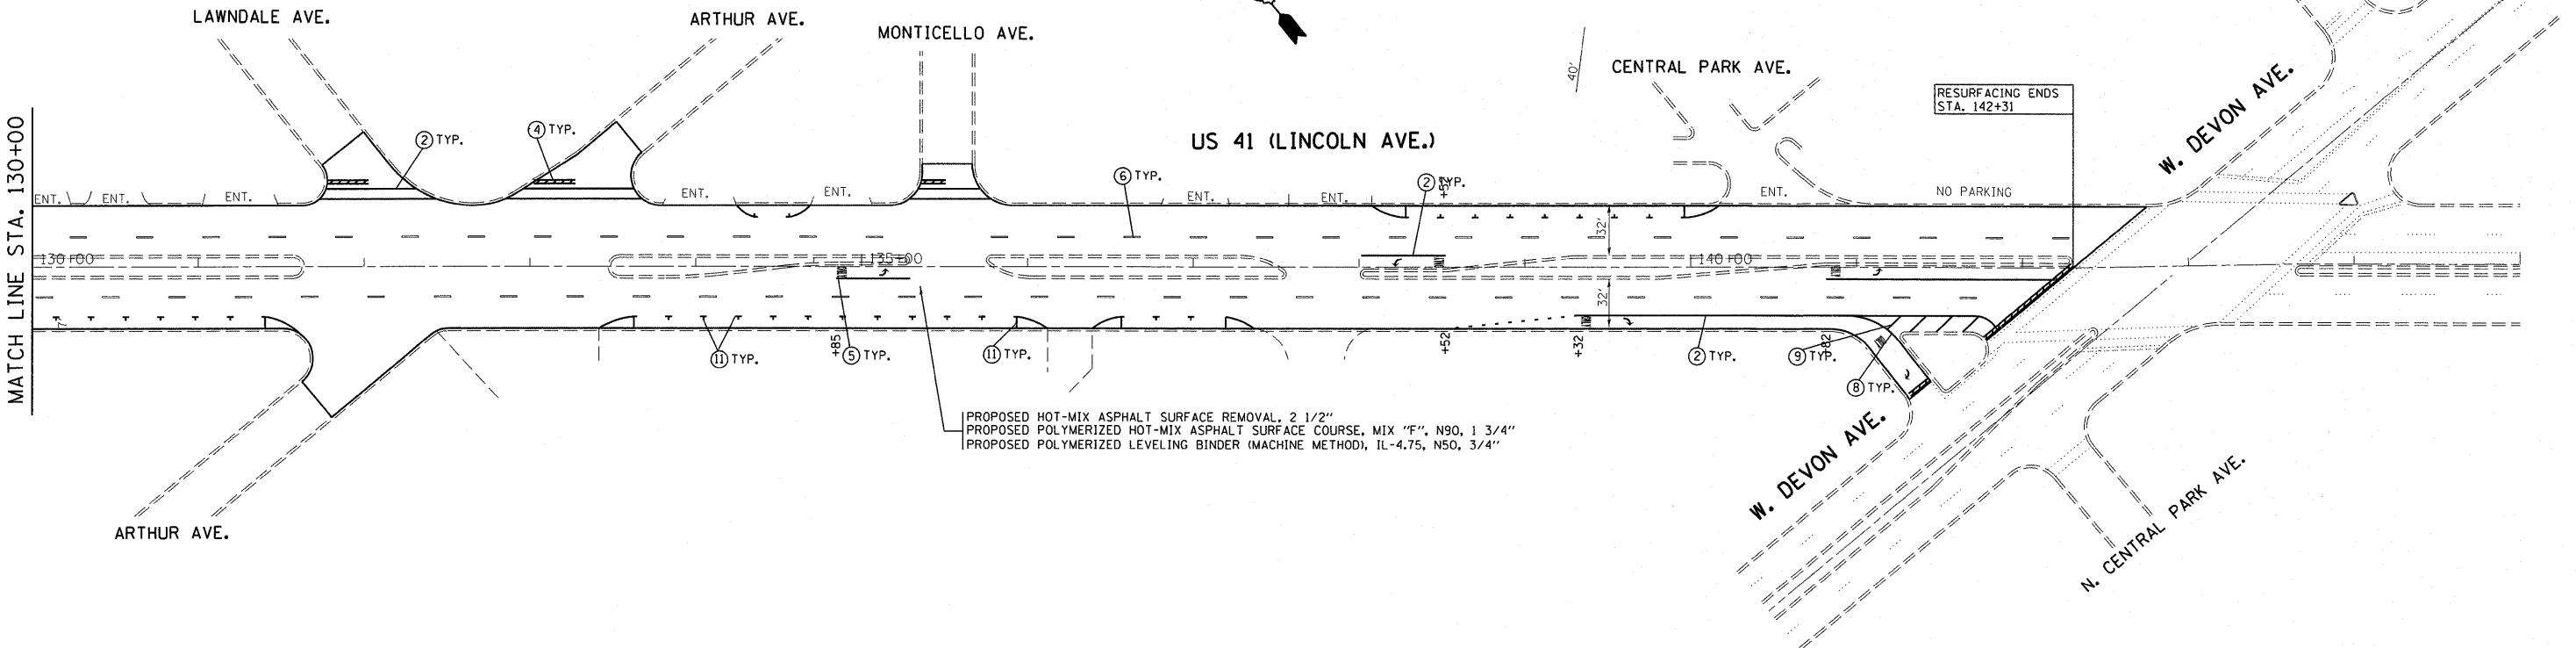


LEGEND

- ① THERMOPLASTIC PAVEMENT MARKING
4" SOLID SINGLE YELLOW LINE
- ② THERMOPLASTIC PAVEMENT MARKING
6" WHITE LINE
- ③ THERMOPLASTIC PAVEMENT MARKING
PARKING STALL LINE, 4" SOLID WHITE
- ④ THERMOPLASTIC PAVEMENT MARKING
24" WHITE STOP BAR
- ⑤ THERMOPLASTIC PAVEMENT MARKING
LETTERS AND SYMBOLS, WHITE
- ⑥ THERMOPLASTIC PAVEMENT MARKING
4" WHITE SKIP DASH LANE LINE
- ⑦ THERMOPLASTIC PAVEMENT MARKING
6" WHITE DOTTED EXTENSION
- ⑧ THERMOPLASTIC PAVEMENT MARKING
8" WHITE ISLAND LINE
- ⑨ THERMOPLASTIC PAVEMENT MARKING
12" YELLOW LINE @ 75' C-C OR 5 MIN. (TYP.)
- ⑩ THERMOPLASTIC PAVEMENT MARKING
4" SOLID DOUBLE YELLOW
- ⑪ THERMOPLASTIC PAVEMENT MARKING
4" SOLID WHITE LINE
- ⑫ THERMOPLASTIC PAVEMENT MARKING
12" SOLID WHITE LINE

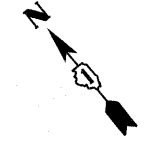

FILE NAME =	USER NAME = abreuah	DESIGNED -	REVISED -	STATE OF ILLINOIS DEPARTMENT OF TRANSPORTATION	US 41 (LINCOLN AVE.) ROADWAY PLAN			F.A.U. RTE. 3525	SECTION 103-RS-4	COUNTY COOK	TOTAL SHEETS 31	SHEET NO. 11
ca:\pr-work\p1dot\abreuah\d0230672\0107	11-sht-plan.dgn	DRAWN -	REVISED -		SCALE: SHEET NO. OF SHEETS STA. TO STA.			CONTRACT NO. 60M06				
	PLOT SCALE = 50.0000' / IN.	CHECKED -	REVISED -		ILLINOIS FED. AID PROJECT							
	PLOT DATE = 3/3/2011	DATE -	REVISED -									