







DETOUR LEGEND

- ① LARKIN AVE RAMP CLOSED USE RANDALL RD B/O 10"
- ② DETOUR (M4-8-2412)
- ③ EAST (M3-2-2412)
- ④ LARKIN AVE B/O 4"
- ⑤  (M5-1L-2115)
- ⑥  (M5-1R-2115)
- ⑦  (M6-1L-2115)
- ⑧ END DETOUR (M4-8A-2418)
-  WORK AREA
-  SIGN PANEL

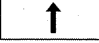

NOT TO SCALE

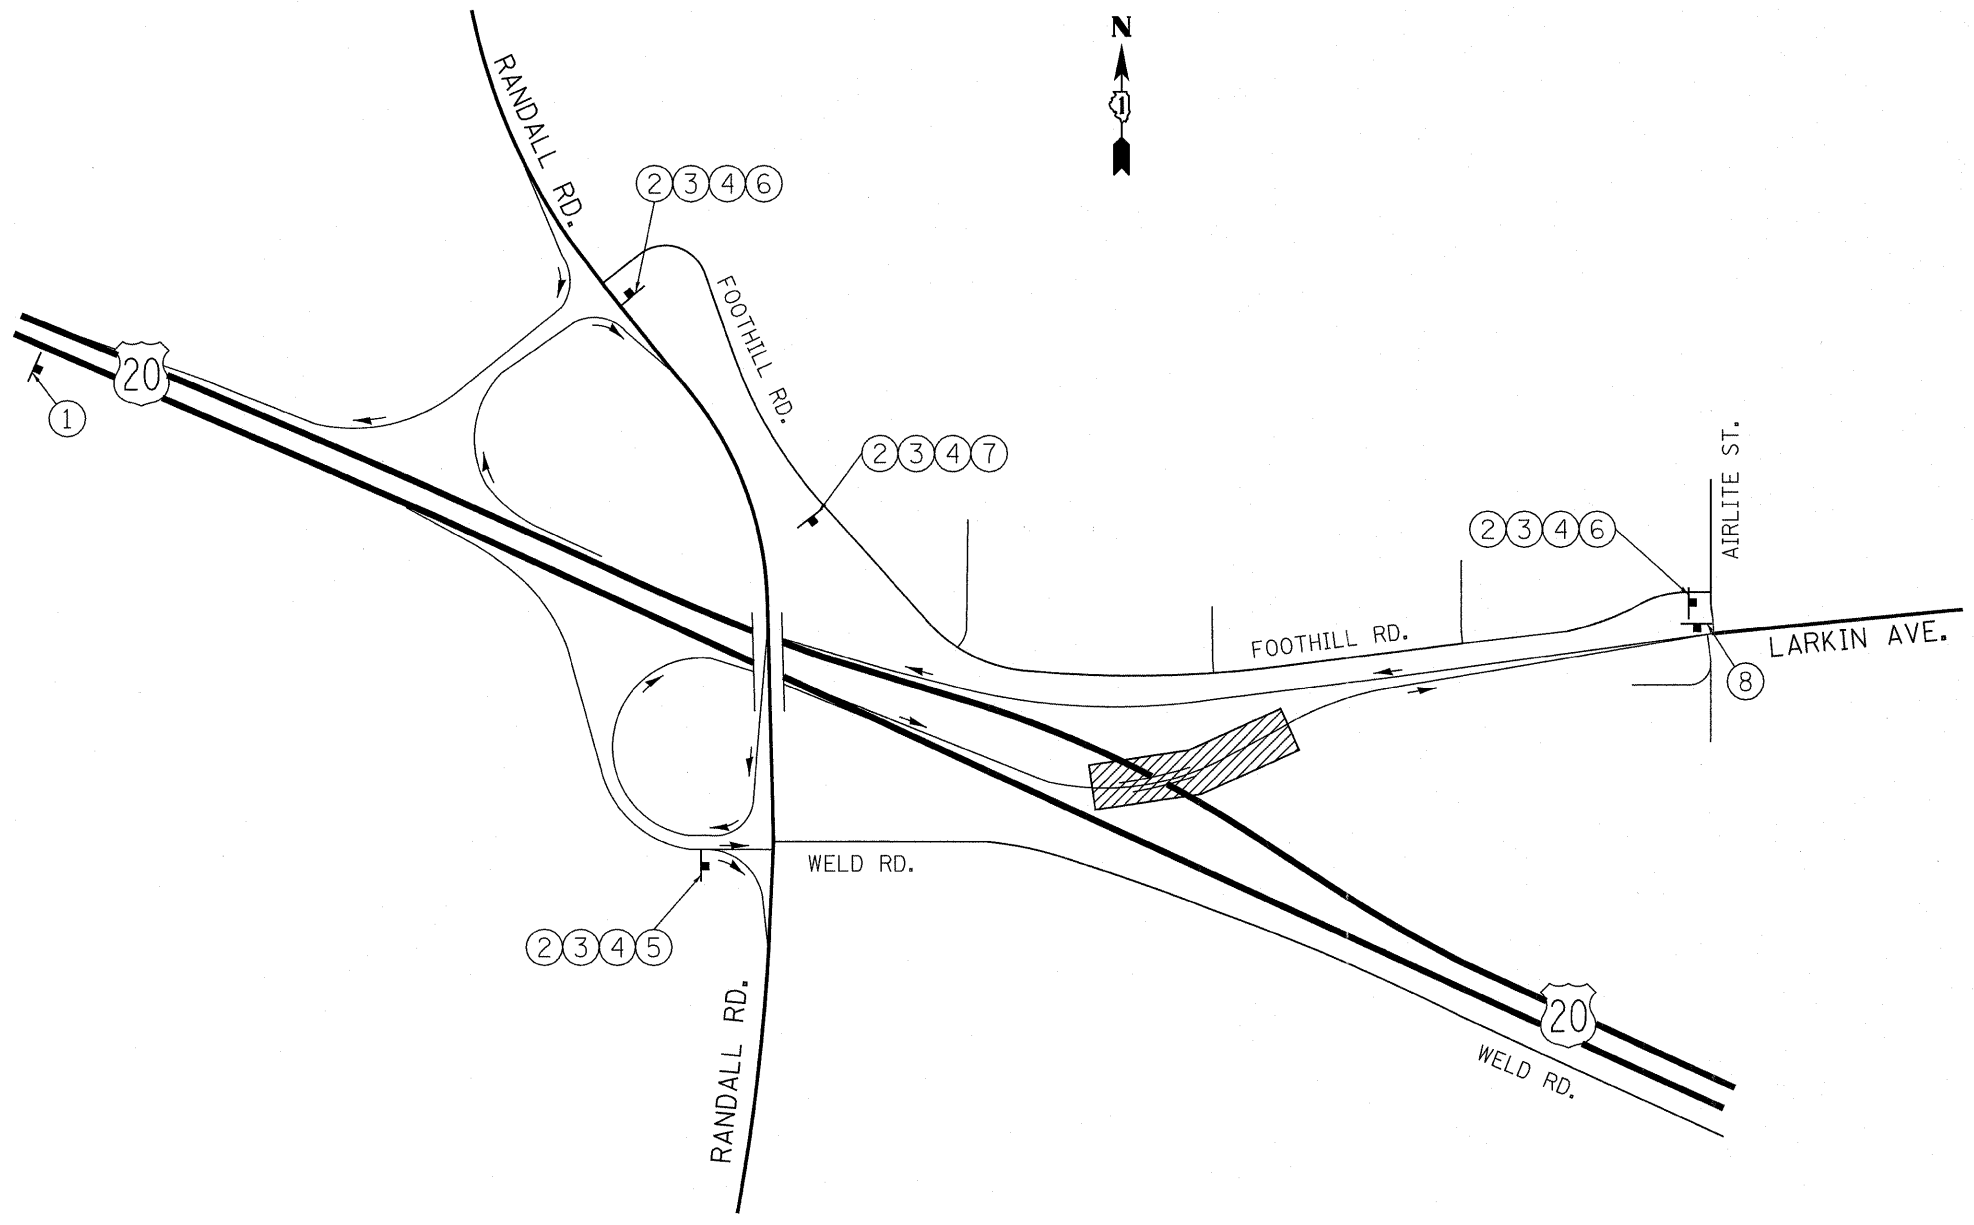FILE NAME =	USER NAME = VelichkovVV	DESIGNED -	REVISED - <i>Rev. 6-6-11</i>	STATE OF ILLINOIS DEPARTMENT OF TRANSPORTATION	TEMPORARY DETOUR PLAN EB US 20 RAMP TO LARKIN AVE.			F.A.P. RTE. 345	SECTION 8R-1-RS-4	COUNTY KANE/COOK	TOTAL SHEETS 67	SHEET NO. 124
ct\pw_work\pvidot\velichkovvv\d0251823\0	d-D133811-sh-t-plan.dgn	DRAWN -	REVISED -		SCALE: SHEET NO. OF SHEETS STA. TO STA.			CONTRACT NO. 60M46				
	PLOT SCALE = 50,0000' / IN.	CHECKED -	REVISED -		ILLINOIS FED. AID PROJECT							
	PLOT DATE = 6/2/2011	DATE -	REVISED -									