

**GUIDE SIGN SEQUENCE
NUMBERING CODE**

EXAMPLE


DIRECTION OF TRAFFIC
 NB - NORTHBOUND I-55
 SB - SOUTHBOUND I-55
 R** - RAMP A - AF
 KEN - KENNEDY ROAD
 113 - ILLINOIS ROUTE 113
 LOR - LORENZO ROAD
 NRR - NORTH RIVER ROAD
 ARS - ARSENAL ROAD
 BLF - BLUFF ROAD
 US6 - U.S. ROUTE 6

MOUNTING TYPE
 TR - TRUSS
 CL - CANTILEVER
 TS - TELESCOPING STEEL POST
 WP - WOOD POST
 MP - METAL POST
 PM - POLE MOUNTED
 GM - GROUND MOUNTED

REMOVE AND REPLACE SIGN PANEL
 EXISTING LUMINAIRE TO BE REMOVED
 REMOVE SIGN PANEL & SUPPORT (NO REPLACEMENT)

NEW SIGN PANEL AND SUPPORT(S)
 REMOVE AND REPLACE SIGN PANEL WITH NEW SUPPORT(S)

COPYRIGHT © 2009 BY BAXTER & WOODMAN, INC.
 STATE OF ILLINOIS PROFESSIONAL DESIGN FIRM
 231 W. MONROE STREET, SUITE 200, CHICAGO, IL 60606
 312.467.1200 FAX 312.467.1201
 5/26/2011 10:38 AM

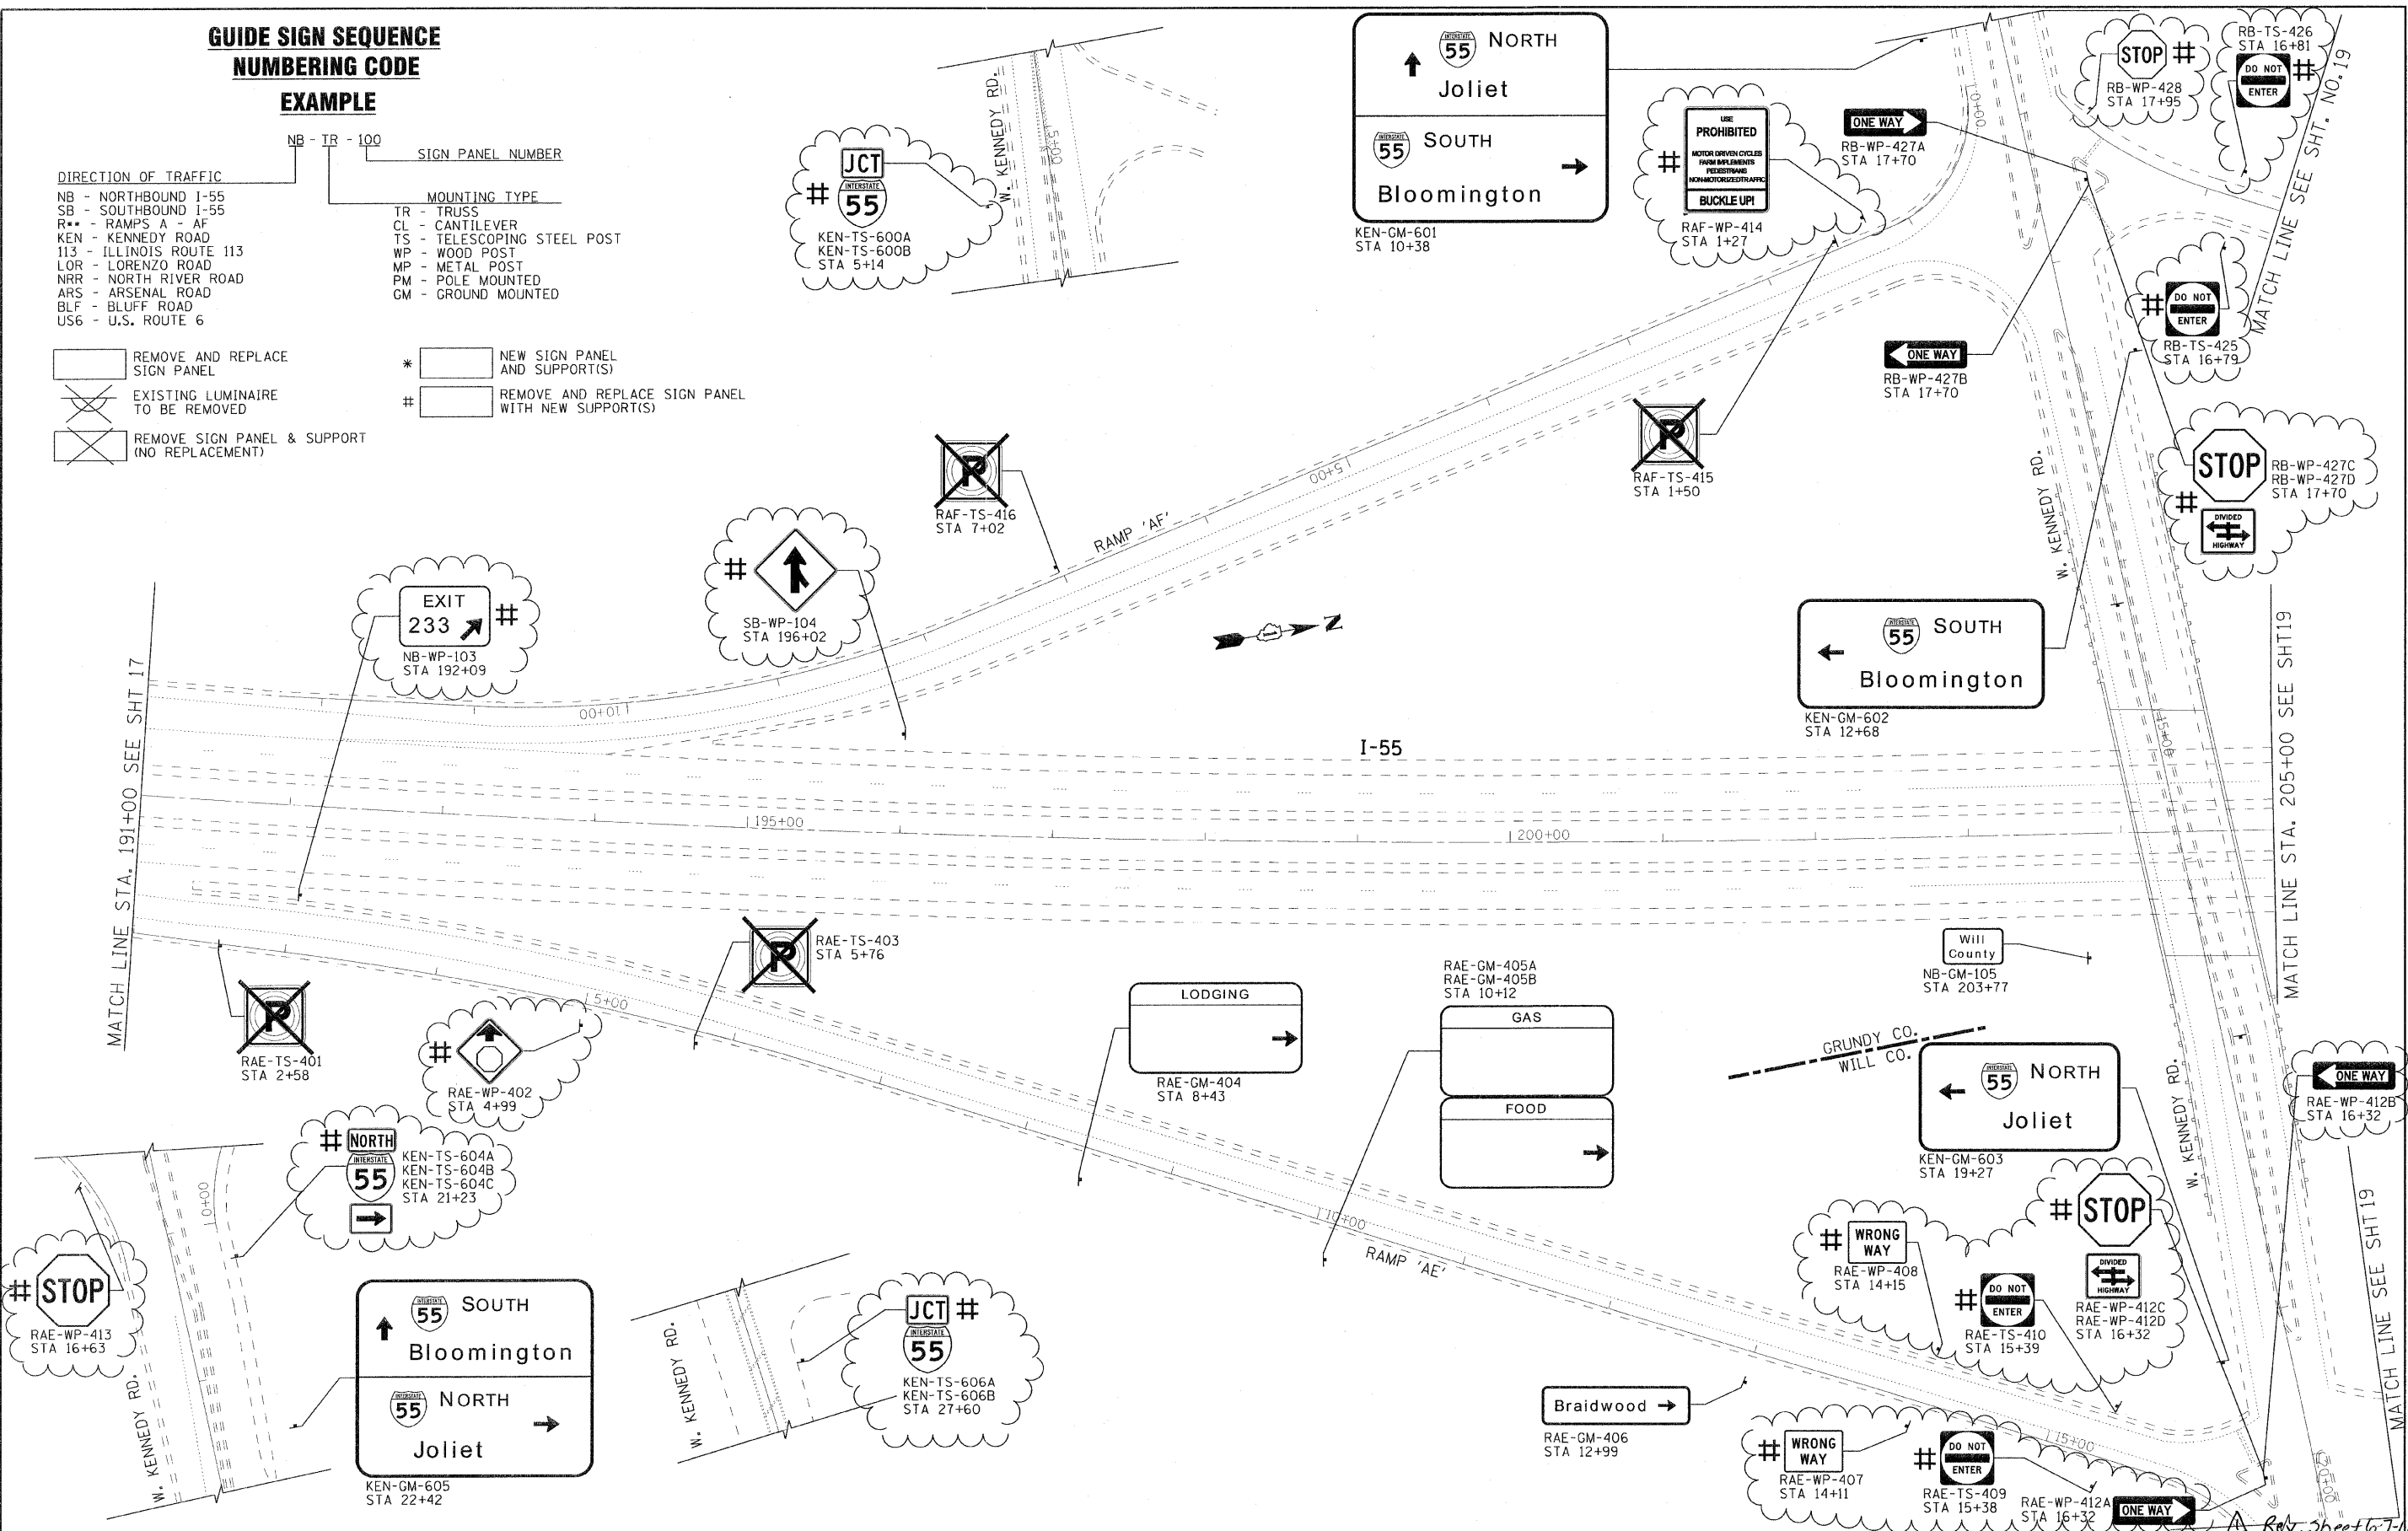

USER NAME = 231ukb	DESIGNED - DJS	REVISED - 5-27-11 ADD.1
	DRAWN - LKB	REVISED -
PLOT SCALE = 50,0000 "/> <td>CHECKED - RWL</td> <td>REVISED -</td>	CHECKED - RWL	REVISED -
PLOT DATE = 5/26/2011	DATE - 11-8-10	REVISED -

**STATE OF ILLINOIS
DEPARTMENT OF TRANSPORTATION**

IL. ROUTE 55
GRUNDY COUNTY LINE TO US 6

SCALE: 1"=50' SHEET NO. OF SHEETS STA. 191+00 TO STA. 205+00

F.A.I. RTE.	SECTION	COUNTY	TOTAL SHEETS	SHEET NO.
55	2010-114-SG	WILL	115	18

CONTRACT NO. 60M48
 FED. ROAD DIST. NO. 1 ILLINOIS FED. AID PROJECT

Rev. Sheet 6.71