


MATCH LINE STA. 220+00 SEE SHT19

MATCH LINE STA. 235+00 SEE ABOVE RIGHT

MATCH LINE STA. 235+00 SEE BELOW LEFT


MATCH LINE STA. 250+00 SEE SHT21

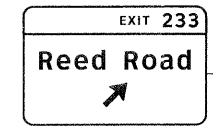

SB-GM-111
STA 224+43




SB-TS-112
STA 227+32

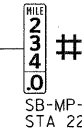

SB-MP-114
STA 229+21


I-55

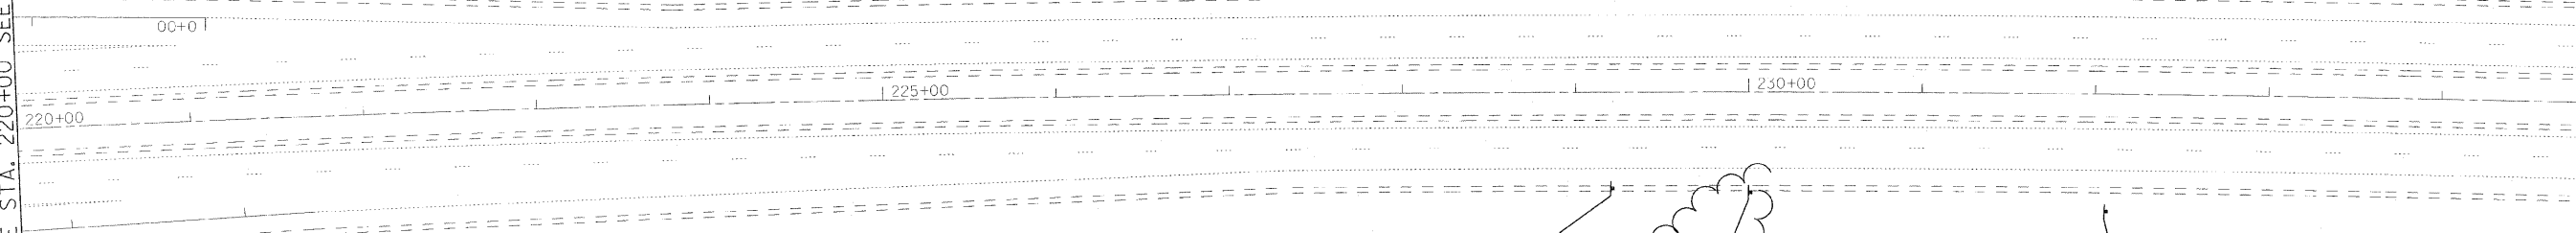


**GUIDE SIGN SEQUENCE
NUMBERING CODE
EXAMPLE**

DIRECTION OF TRAFFIC		SIGN PANEL NUMBER	
NB - NORTHBOUND I-55	TR - TRUSS	NB - TR - 100	
SB - SOUTHBOUND I-55	CL - CANTILEVER		
R** - RAMP A - AF	TS - TELESCOPING STEEL POST		
KEN - KENNEDY ROAD	WP - WOOD POST		
113 - ILLINOIS ROUTE 113	MP - METAL POST		
LOR - LORENZO ROAD	PM - POLE MOUNTED		
NRR - NORTH RIVER ROAD	GM - GROUND MOUNTED		
ARS - ARSENAL ROAD			
BLF - BLUFF ROAD			
US6 - U.S. ROUTE 6			

	REMOVE AND REPLACE SIGN PANEL	*	NEW SIGN PANEL AND SUPPORT(S)
	EXISTING LUMINAIRE TO BE REMOVED	#	REMOVE AND REPLACE SIGN PANEL WITH NEW SUPPORT(S)
	REMOVE SIGN PANEL & SUPPORT (NO REPLACEMENT)		

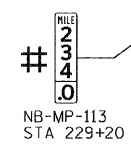


NB-MP-113
STA 229+20

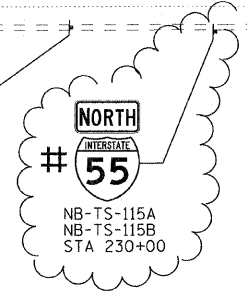

NB-TS-115A
NB-TS-115B
STA 230+00





NB-GM-116
STA 232+06

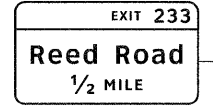


SB-GM-120
STA 248+46


I-55

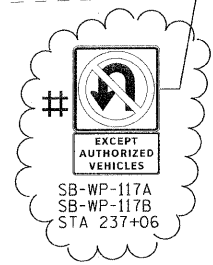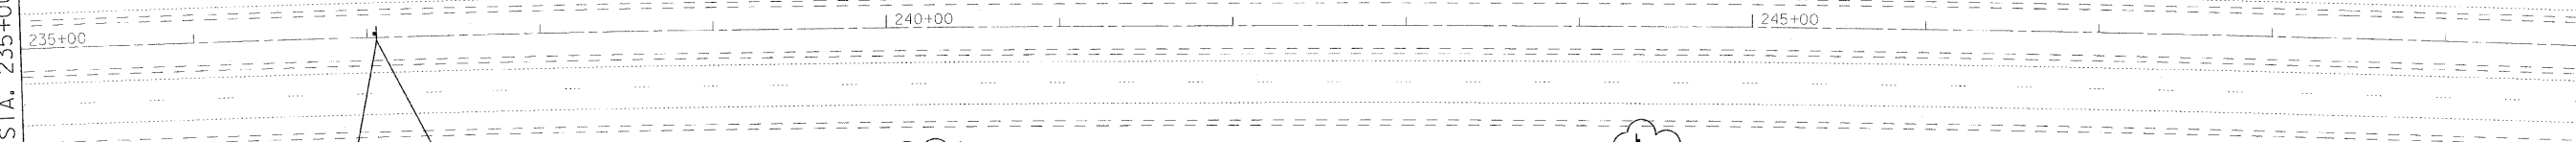


SB-WP-117A
SB-WP-117B
STA 237+06

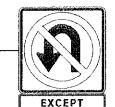


SB-WP-117C
SB-WP-117D
STA 237+06

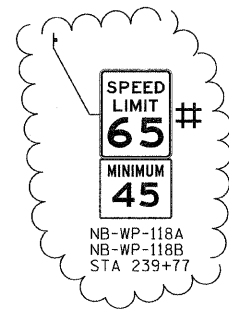

NB-WP-118A
NB-WP-118B
STA 239+77

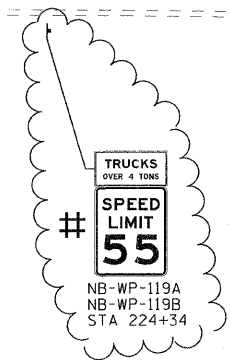

NB-WP-119A
NB-WP-119B
STA 224+34

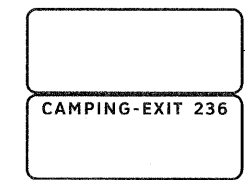

NB-GM-121A
NB-GM-121B
STA 249+04

COPYRIGHT © 2004 BY BAXTER & WOODMAN, INC.
 STATE OF ILLINOIS PROFESSIONAL DESIGN FIRM
 2310 N. W. 10th St., Suite 100, Lincoln, IL 62556
 TEL: 618/291-1000 FAX: 618/291-1001
 5/31/2011 10:44:55 AM I:\C\16161\Leva\LDOT\00053\140-0889\NO-NO-CADD-SURVEY\DRAWINGS\DOCS\010600-ent-plm.dgn



USER NAME = 231ukw	DESIGNED - DJS	REVISED - 5-27-11 ADD.1
PLOT SCALE = 50,00000 / IN.	DRAWN - UKB	REVISED -
PLOT DATE = 5/31/2011	CHECKED - RWL	REVISED -
	DATE - 11-8-10	REVISED -

STATE OF ILLINOIS
DEPARTMENT OF TRANSPORTATION

IL. ROUTE 55
GRUNDY COUNTY LINE TO US 6

SCALE: 1"=50' SHEET NO. OF SHEETS STA. 220+00 TO STA. 250+00

F.A.I. RTE. 55	SECTION 2010-114-5G	COUNTY WILL	TOTAL SHEETS 115	SHEET NO. 20
FED. ROAD DIST. NO. 1 ILLINOIS FED. AID PROJECT			CONTRACT NO. 60M48	

Rev. Sheet 6-7-11