


**GUIDE SIGN SEQUENCE
NUMBERING CODE**

EXAMPLE

- DIRECTION OF TRAFFIC**
- NB - NORTHBOUND I-55
 - SB - SOUTHBOUND I-55
 - R** - RAMP A - AF
 - KEN - KENNEDY ROAD
 - 113 - ILLINOIS ROUTE 113
 - LOR - LORENZO ROAD
 - NRR - NORTH RIVER ROAD
 - ARS - ARSENAL ROAD
 - BLF - BLUFF ROAD
 - US6 - U.S. ROUTE 6
- MOUNTING TYPE**
- TR - TRUSS
 - CL - CANTILEVER
 - TS - TELESCOPING STEEL POST
 - WP - WOOD POST
 - MP - METAL POST
 - PM - POLE MOUNTED
 - GM - GROUND MOUNTED
- REMOVE AND REPLACE SIGN PANEL**
- EXISTING LUMINAIRE TO BE REMOVED**
- REMOVE SIGN PANEL & SUPPORT (NO REPLACEMENT)**
- NEW SIGN PANEL AND SUPPORT(S)**
- REMOVE AND REPLACE SIGN PANEL WITH NEW SUPPORT(S)**

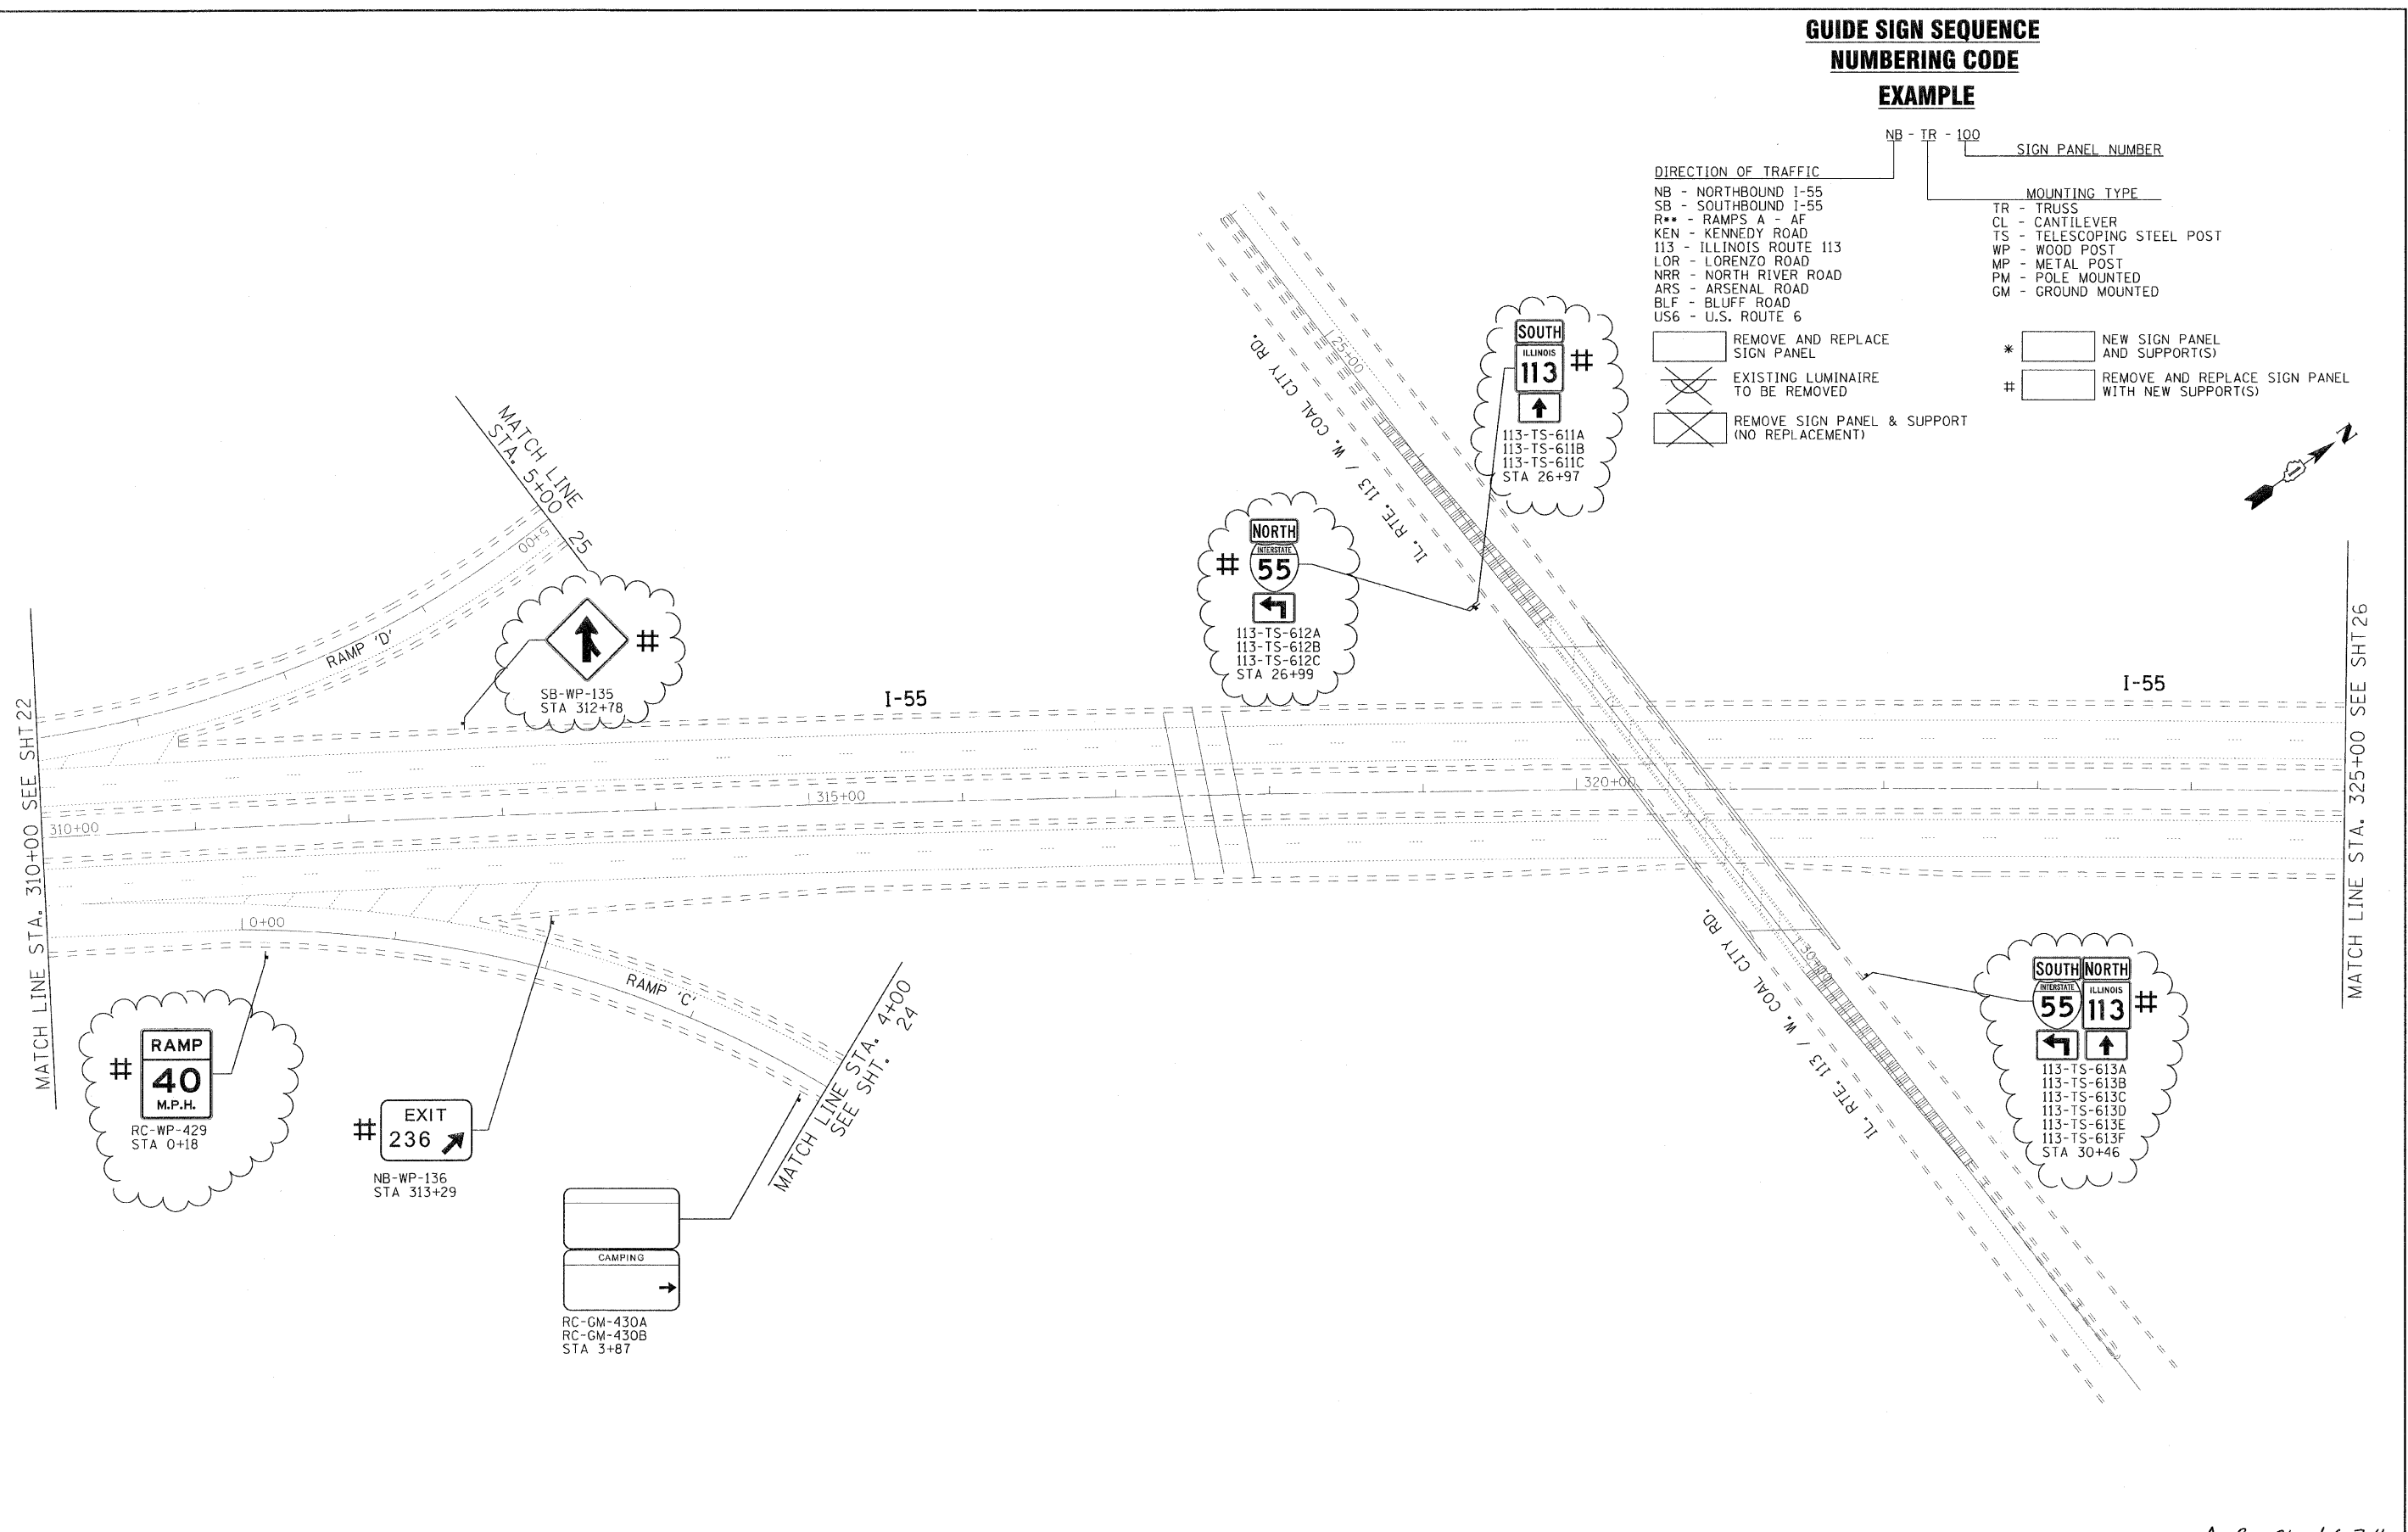

COPYRIGHT © 2008 BY BAXTER & WOODMAN, INC.
 ALL RIGHTS RESERVED. NO PART OF THIS DOCUMENT IS TO BE REPRODUCED OR TRANSMITTED IN ANY FORM OR BY ANY MEANS, ELECTRONIC OR MECHANICAL, INCLUDING PHOTOCOPYING, RECORDING, OR BY ANY INFORMATION STORAGE AND RETRIEVAL SYSTEM, WITHOUT PERMISSION IN WRITING FROM BAXTER & WOODMAN, INC.
 LICENSE NO. 186-00023 - EXPIRES 4/30/2011
 C:\C:\38741\LUKE\LDOT\0083\140-Design\W0-0\CAD\0-SURVEY\DRAWINGS\DDNS\00600-sht-1-pln.dgn
 3/26/2011 3:05:54 PM



USER NAME = 231ukb	DESIGNED - DJS	REVISED - 5-27-11 ADD.1
PLOT SCALE = 50.0000' / 1"	DRAWN - UKB	REVISED -
PLOT DATE = 5/26/2011	CHECKED - RWL	REVISED -
	DATE - 11-8-10	REVISED -

**STATE OF ILLINOIS
DEPARTMENT OF TRANSPORTATION**

IL. ROUTE 55
GRUNDY COUNTY LINE TO US 6
SCALE: 1"=50'
SHEET NO. OF SHEETS STA. 310+00 TO STA. 325+00

F.A.1 RTE. 55	SECTION 2010-114-SG	COUNTY WILL	TOTAL SHEETS 115	SHEET NO. 23
FED. ROAD DIST. NO. 1			ILLINOIS FED. AID PROJECT	

Rev. Sheet 6-7-11