
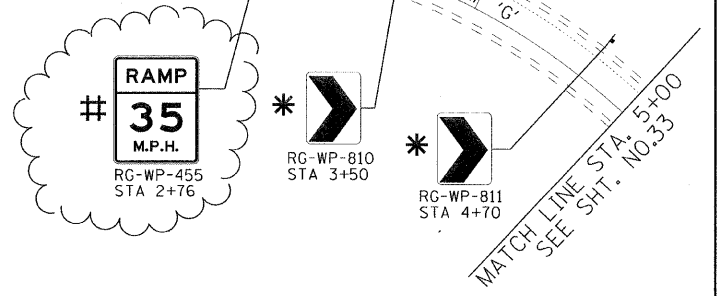


**GUIDE SIGN SEQUENCE
NUMBERING CODE**

EXAMPLE

| | | | |
|--------------------------|-----------------------------|-------------------|--|
| DIRECTION OF TRAFFIC | | SIGN PANEL NUMBER | |
| NB - NORTHBOUND I-55 | TR - TRUSS | NB - TR - 100 | |
| SB - SOUTHBOUND I-55 | CL - CANTILEVER | | |
| R** - RAMP A - AF | TS - TELESCOPING STEEL POST | | |
| KEN - KENNEDY ROAD | WP - WOOD POST | | |
| 113 - ILLINOIS ROUTE 113 | MP - METAL POST | | |
| LOR - LORENZO ROAD | PM - POLE MOUNTED | | |
| NRR - NORTH RIVER ROAD | GM - GROUND MOUNTED | | |
| ARS - ARSENAL ROAD | | | |
| BLF - BLUFF ROAD | | | |
| US6 - U.S. ROUTE 6 | | | |

| | | | |
|--|--|---|---|
| | REMOVE AND REPLACE SIGN PANEL | * | NEW SIGN PANEL AND SUPPORT(S) |
| | EXISTING LUMINAIRE TO BE REMOVED | # | REMOVE AND REPLACE SIGN PANEL WITH NEW SUPPORT(S) |
| | REMOVE SIGN PANEL & SUPPORT (NO REPLACEMENT) | | |

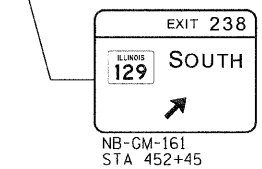

COPYRIGHT © 2009, BY BAXTER & WOODMAN, INC.
 STATE OF ILLINOIS - PROFESSIONAL DESIGNER
 2/26/09
 5/26/2011
 ...\\baxter\pwr\pwr22334.dwg
 C:\G:\9191\LOH\LD00\100053\1-CAD\DESIGN\10-00\CADD-SURVEY\DRAWINGS\DRNS\00600.dwg
 2/26/09
 5/26/2011



| | | |
|----------------------------|----------------|-------------------------|
| USER NAME = 23lukb | DESIGNED - DJS | REVISED - 5-27-11 ADD.1 |
| PLOT SCALE = 50.0000' / 1" | DRAWN - UKB | REVISED - |
| PLOT DATE = 5/26/2011 | CHECKED - RWL | REVISED - |
| | DATE - 11-8-10 | REVISED - |

**STATE OF ILLINOIS
DEPARTMENT OF TRANSPORTATION**

IL. ROUTE 55
GRUNDY COUNTY LINE TO US 6

SCALE: 1"=50' SHEET NO. OF SHEETS STA. 445+00 TO STA. 460+00

| | | | | |
|---|---------------------|-------------|------------------|--------------|
| F.A.I. RTE. 55 | SECTION 2010-114-SG | COUNTY WILL | TOTAL SHEETS 115 | SHEET NO. 31 |
| CONTRACT NO. 60M48 | | | | |
| FED. ROAD DIST. NO. 1 ILLINOIS FED. AID PROJECT | | | | |

Rev. Sheet 6-7-11