


MATCH LINE STA. 5+00
SEE SHT. 31

MATCH LINE STA. 10+00
SEE SHT. 32

MATCH LINE STA. 15+00
SEE SHT. 32

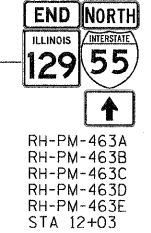


**GUIDE SIGN SEQUENCE
NUMBERING CODE**

EXAMPLE

DIRECTION OF TRAFFIC
 NB - NORTHBOUND I-55
 SB - SOUTHBOUND I-55
 R** - RAMP A - AF
 KEN - KENNEDY ROAD
 113 - ILLINOIS ROUTE 113
 LOR - LORENZO ROAD
 NRR - NORTH RIVER ROAD
 ARS - ARSENAL ROAD
 BLF - BLUFF ROAD
 US6 - U.S. ROUTE 6

SIGN PANEL NUMBER
 NB - TB - 100

MOUNTING TYPE
 TR - TRUSS
 CL - CANTILEVER
 TS - TELESCOPING STEEL POST
 WP - WOOD POST
 MP - METAL POST
 PM - POLE MOUNTED
 GM - GROUND MOUNTED

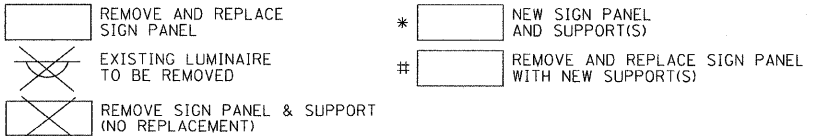

COPYRIGHT © 2009 BY BAXTER & WOODMAN, INC.
 STATE OF ILLINOIS PROFESSIONAL DESIGN ITEM
 15-07-15101 LK00 VLDOT 00053-460-Design\RD-10-CADD-SURVE\DRAWINGS\DCS\016600-RPT-9.dgn
 5/31/2011 10:52:23 AM



USER NAME = 231ukb	DESIGNED - DJS	REVISED - 5-27-11 ADD.1
PLOT SCALE = 50.0000' / 1" IN.	DRAWN - LKB	REVISED -
PLOT DATE = 5/31/2011	CHECKED - RWL	REVISED -
	DATE - 11-8-10	REVISED -

**STATE OF ILLINOIS
DEPARTMENT OF TRANSPORTATION**

I-55 RAMPS "G", "I" & "H"
AT I-55 NB AND SB
SCALE: 1"=50' SHEET NO. OF SHEETS STA. TO STA.

F.A.I. RTE. 55	SECTION 2010-114-SG	COUNTY WILL	TOTAL SHEETS 115	SHEET NO. 33
FED. ROAD DIST. NO. 1 ILLINOIS FED. AID PROJECT			CONTRACT NO. 60M48	

Rev. Sheet 6-7-11