


MATCH LINE STA. 475+00 SEE SHT 32

MATCH LINE STA. 490+00 SEE SHT 35

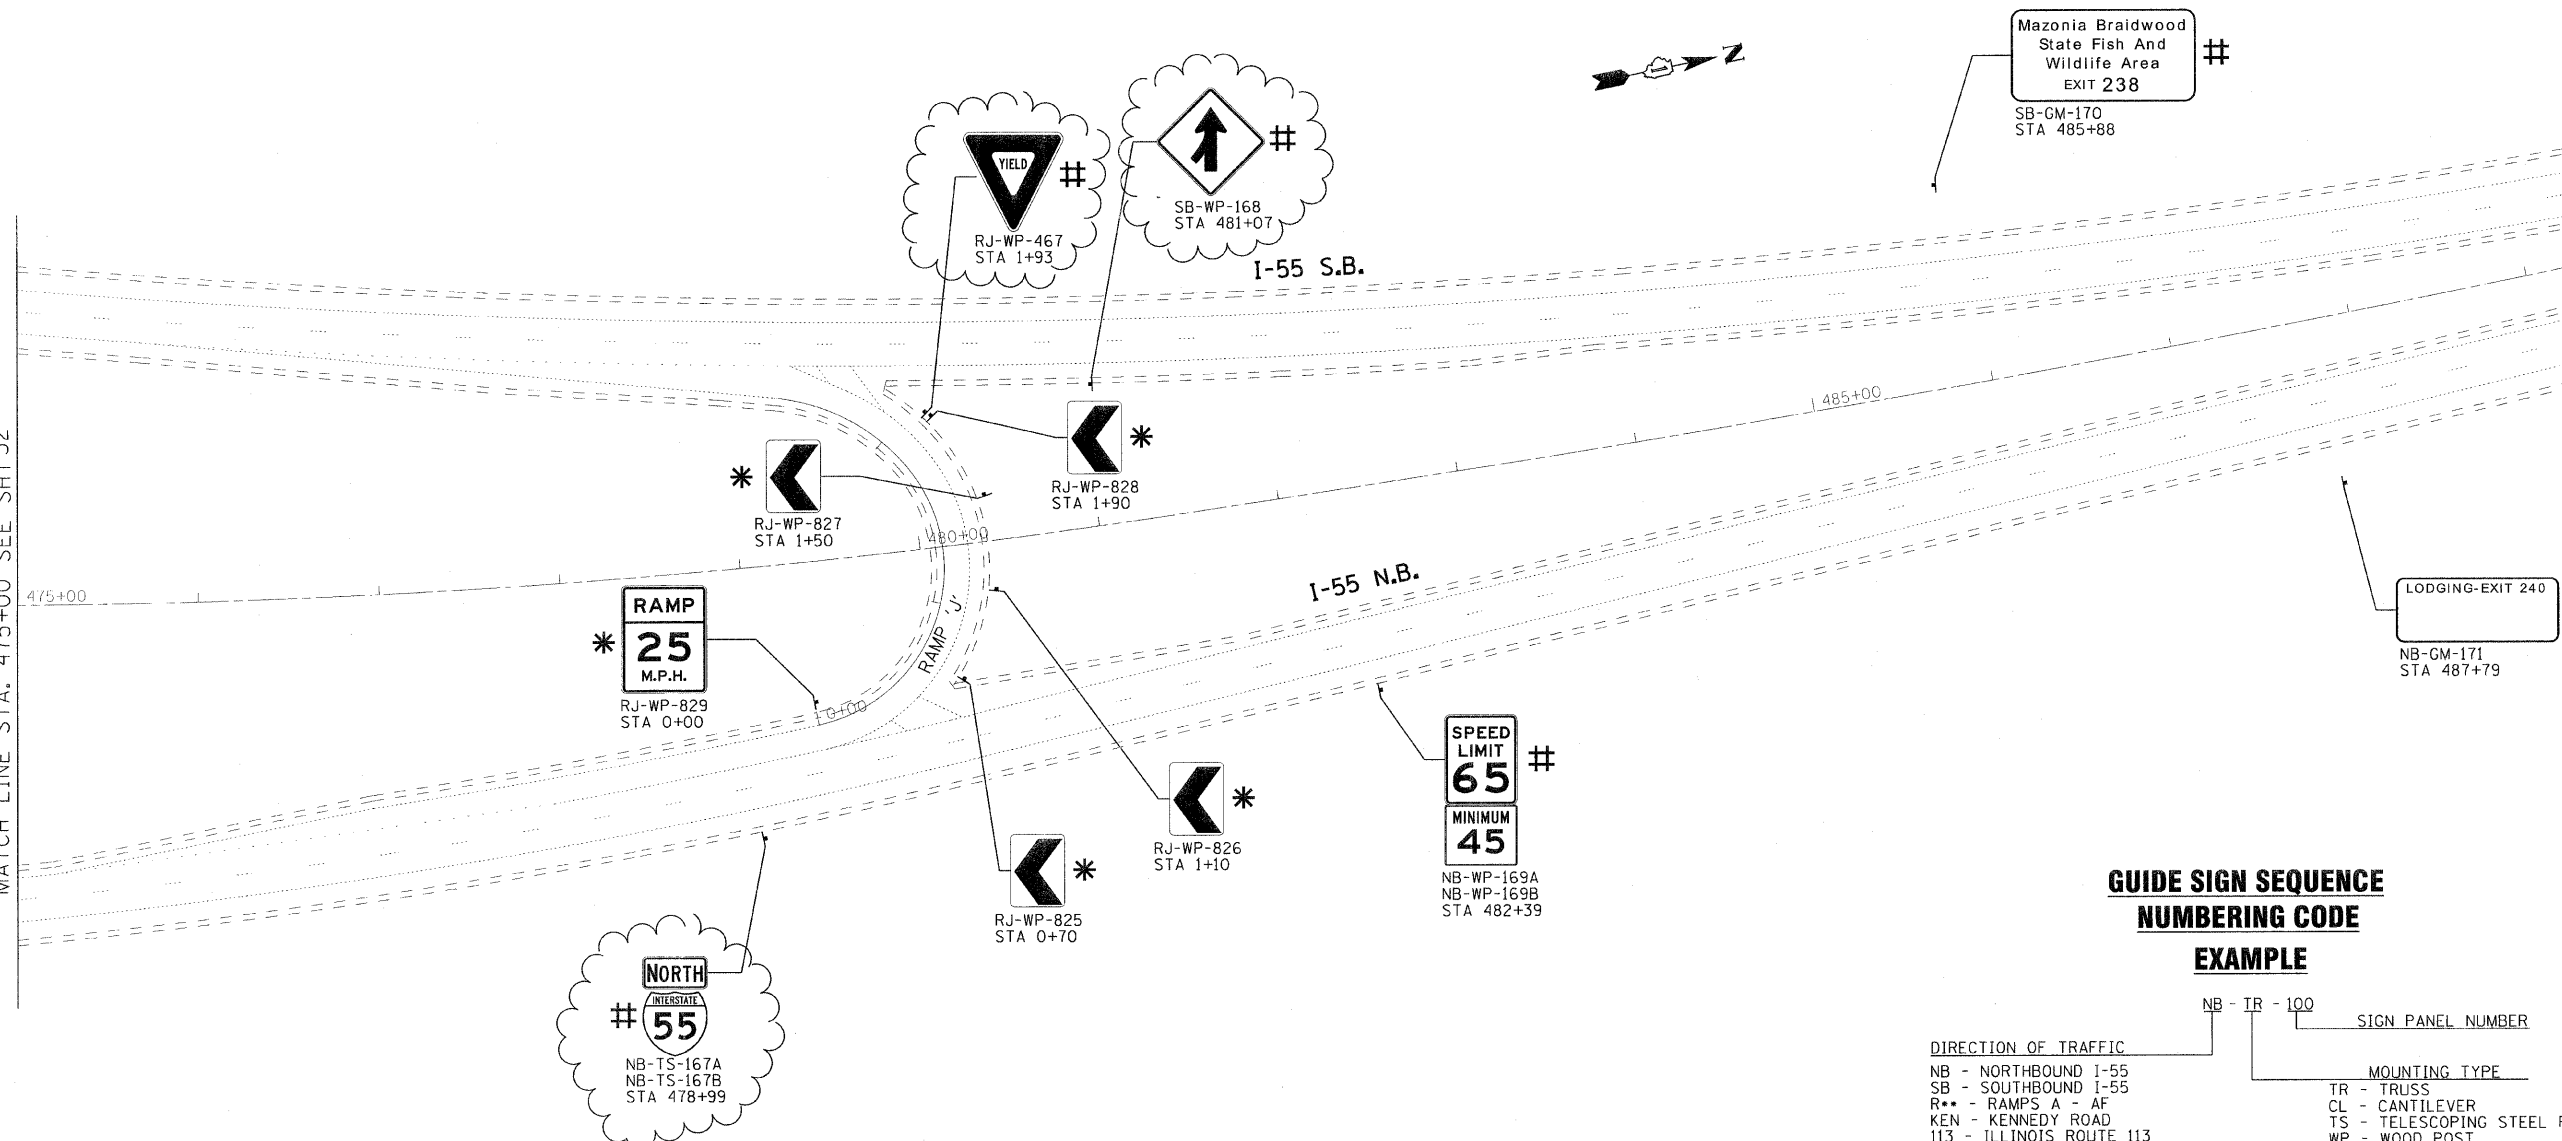

**GUIDE SIGN SEQUENCE
NUMBERING CODE**

EXAMPLE

DIRECTION OF TRAFFIC		SIGN PANEL NUMBER	
NB - NORTHBOUND I-55	TR - TRUSS	NB - TR - 100	
SB - SOUTHBOUND I-55	CL - CANTILEVER		
R** - RAMP(S) A - AF	TS - TELESCOPING STEEL POST		
KEN - KENNEDY ROAD	WP - WOOD POST		
I13 - ILLINOIS ROUTE 113	MP - METAL POST		
LOR - LORENZO ROAD	PM - POLE MOUNTED		
NRR - NORTH RIVER ROAD	GM - GROUND MOUNTED		
ARS - ARSENAL ROAD			
BLF - BLUFF ROAD			
US6 - U.S. ROUTE 6			
REMOVE AND REPLACE SIGN PANEL	*	NEW SIGN PANEL AND SUPPORT(S)	
EXISTING LUMINAIRE TO BE REMOVED	#	REMOVE AND REPLACE SIGN PANEL WITH NEW SUPPORT(S)	
REMOVE SIGN PANEL & SUPPORT (NO REPLACEMENT)			

COPYRIGHT © 2009 BY BAXTER & WOODMAN, INC.
 ALL RIGHTS RESERVED. EXPIRES 7/30/2011
 LICENSE NO. 184-0021 - EXPRES 7/30/2011
 C:\A\2\Fol_09e\LD01\000b.z\VIC-Design\170-0\CADP-SUP\VIEW\DRAWINGS\0001\006010-sht-plan.dgn
 5/26/2011 4:53:44 PM



USER NAME = 23lukb	DESIGNED - DJS	REVISED - 5-27-11 ADD.1
DRAWN - UKB	CHECKED - RWL	REVISED -
PLOT SCALE = 58.0000' / IN.	DATE - 11-8-10	REVISED -
PLOT DATE = 5/26/2011		

STATE OF ILLINOIS
DEPARTMENT OF TRANSPORTATION

IL. ROUTE 55
GRUNDY COUNTY LINE TO US 6

SCALE: 1"=50' SHEET NO. OF SHEETS STA. 475+00 TO STA. 490+00

Rev Sheet 6-7-11

F.A.I. RTE.	SECTION	COUNTY	TOTAL SHEETS	SHEET NO.
55	2010-114-SG	WILL	115	34
CONTRACT NO. 60M48				
FED. ROAD DIST. NO. 1 ILLINOIS FED. AID PROJECT				