


**GUIDE SIGN SEQUENCE
NUMBERING CODE**

EXAMPLE

| | | | |
|----------------------|--|-----------------------------|---|
| DIRECTION OF TRAFFIC | | SIGN PANEL NUMBER | |
| NB - NORTHBOUND I-55 | SB - SOUTHBOUND I-55 | R** - RAMP'S A - AF | 113 - ILLINOIS ROUTE 113 |
| KEN - KENNEDY ROAD | LOR - LORENZO ROAD | NRR - NORTH RIVER ROAD | ARS - ARSENAL ROAD |
| BLF - BLUFF ROAD | US6 - U.S. ROUTE 6 | | |
| | | MOUNTING TYPE | |
| | | TR - TRUSS | |
| | | CL - CANTILEVER | |
| | | TS - TELESCOPING STEEL POST | |
| | | WP - WOOD POST | |
| | | MP - METAL POST | |
| | | PM - POLE MOUNTED | |
| | | GM - GROUND MOUNTED | |
| | REMOVE AND REPLACE SIGN PANEL | | NEW SIGN PANEL AND SUPPORT(S) |
| | EXISTING LUMINAIRE TO BE REMOVED | | REMOVE AND REPLACE SIGN PANEL WITH NEW SUPPORT(S) |
| | REMOVE SIGN PANEL & SUPPORT (NO REPLACEMENT) | | |

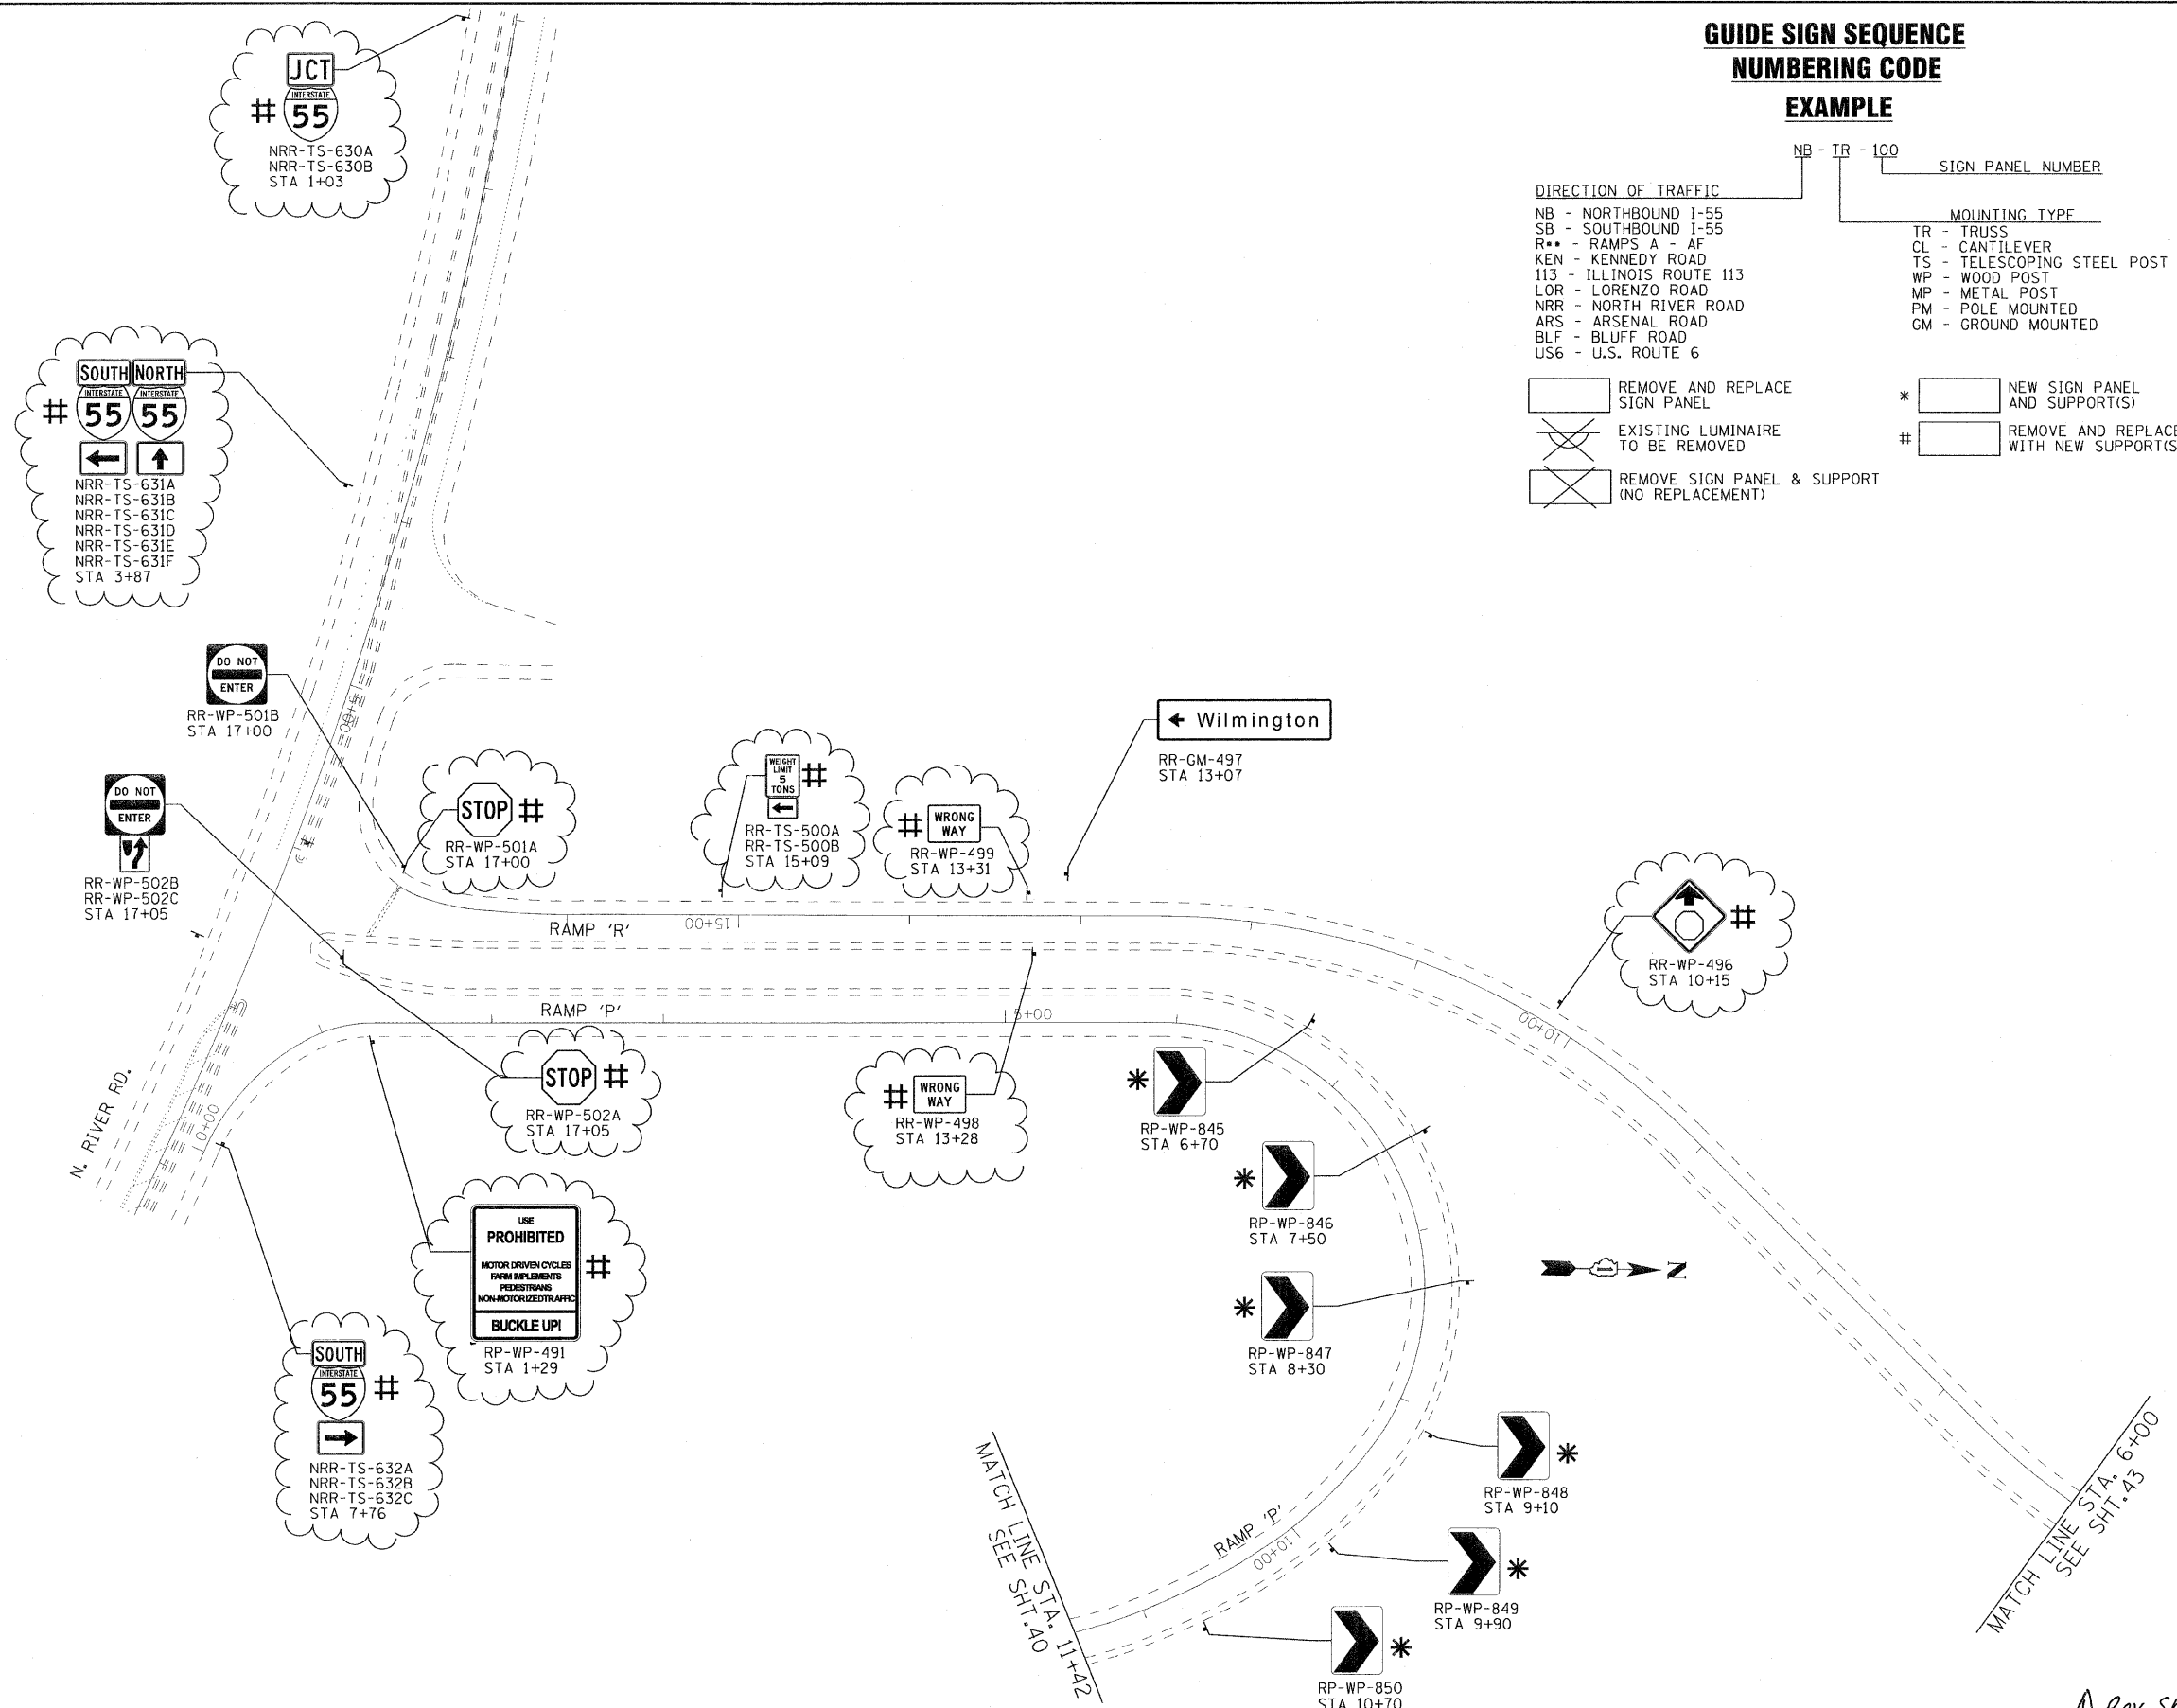

COPYRIGHT © 2009 BY BAXTER & WOODMAN, INC.
 ALL RIGHTS RESERVED. NO PART OF THIS DRAWING IS TO BE REPRODUCED OR TRANSMITTED IN ANY FORM OR BY ANY MEANS, ELECTRONIC OR MECHANICAL, WITHOUT PERMISSION IN WRITING FROM BAXTER & WOODMAN, INC.
 LICENSE NO. 184-00127 - EXPIRES 4/30/2011
 230ukb
 5/27/2011
 C:\C\yetal\leve\LDOT\00053\VC-Design\110-01\CAID-SURVEY\DRAWINGS\00053\VC-000600-ant-pln.dwg

| | | | | | | | | | | |
|--|--------------------------------|----------------|-------------------------|---|--|----------------|----------------------------------|-----------------------|---------------------------|--------------------|
| | USER NAME = 230ukb | DESIGNED - DJS | REVISED - 5-27-11 ADD.1 | STATE OF ILLINOIS DEPARTMENT OF TRANSPORTATION | IL. ROUTE 55 GRUNDY COUNTY LINE TO US 6 | F.A.I. RTE. 55 | SECTION 2010-114-SG | COUNTY WILL | TOTAL SHEETS 115 | SHEET NO. 41 |
| | PLOT SCALE = 50.0000' / 1" IN. | CHECKED - RWL | REVISED - | | | SCALE: 1"=50' | SHEET NO. OF SHEETS STA. TO STA. | FED. ROAD DIST. NO. 1 | ILLINOIS FED. AID PROJECT | CONTRACT NO. 60M48 |
| | PLOT DATE = 5/27/2011 | DATE - 11-8-10 | REVISED - | | | | | | | Rev. Sheet 6-7-11 |