

MATCH LINE STA. 5+00  
SEE SHT. 53

MATCH LINE STA. 11+00  
SEE SHT. 53


MATCH LINE STA. 10+00  
SEE SHT. 53

MATCH LINE STA. 5+00  
SEE SHT. 53

**GUIDE SIGN SEQUENCE  
NUMBERING CODE**

**EXAMPLE**

DIRECTION OF TRAFFIC		SIGN PANEL NUMBER	
NB - NORTHBOUND I-55	TR - TRUSS	NB - TR - 100	
SB - SOUTHBOUND I-55	CL - CANTILEVER		
R** - RAMPS A - AF	TS - TELESCOPING STEEL POST		
KEN - KENNEDY ROAD	WP - WOOD POST		
113 - ILLINOIS ROUTE 113	MP - METAL POST		
LOR - LORENZO ROAD	PM - POLE MOUNTED		
NRR - NORTH RIVER ROAD	GM - GROUND MOUNTED		
ARS - ARSENAL ROAD			
BLF - BLUFF ROAD			
US6 - U.S. ROUTE 6			
	*	REMOVE AND REPLACE SIGN PANEL	NEW SIGN PANEL AND SUPPORT(S)
	#	EXISTING LUMINAIRE TO BE REMOVED	REMOVE AND REPLACE SIGN PANEL WITH NEW SUPPORT(S)
		REMOVE SIGN PANEL & SUPPORT (NO REPLACEMENT)	

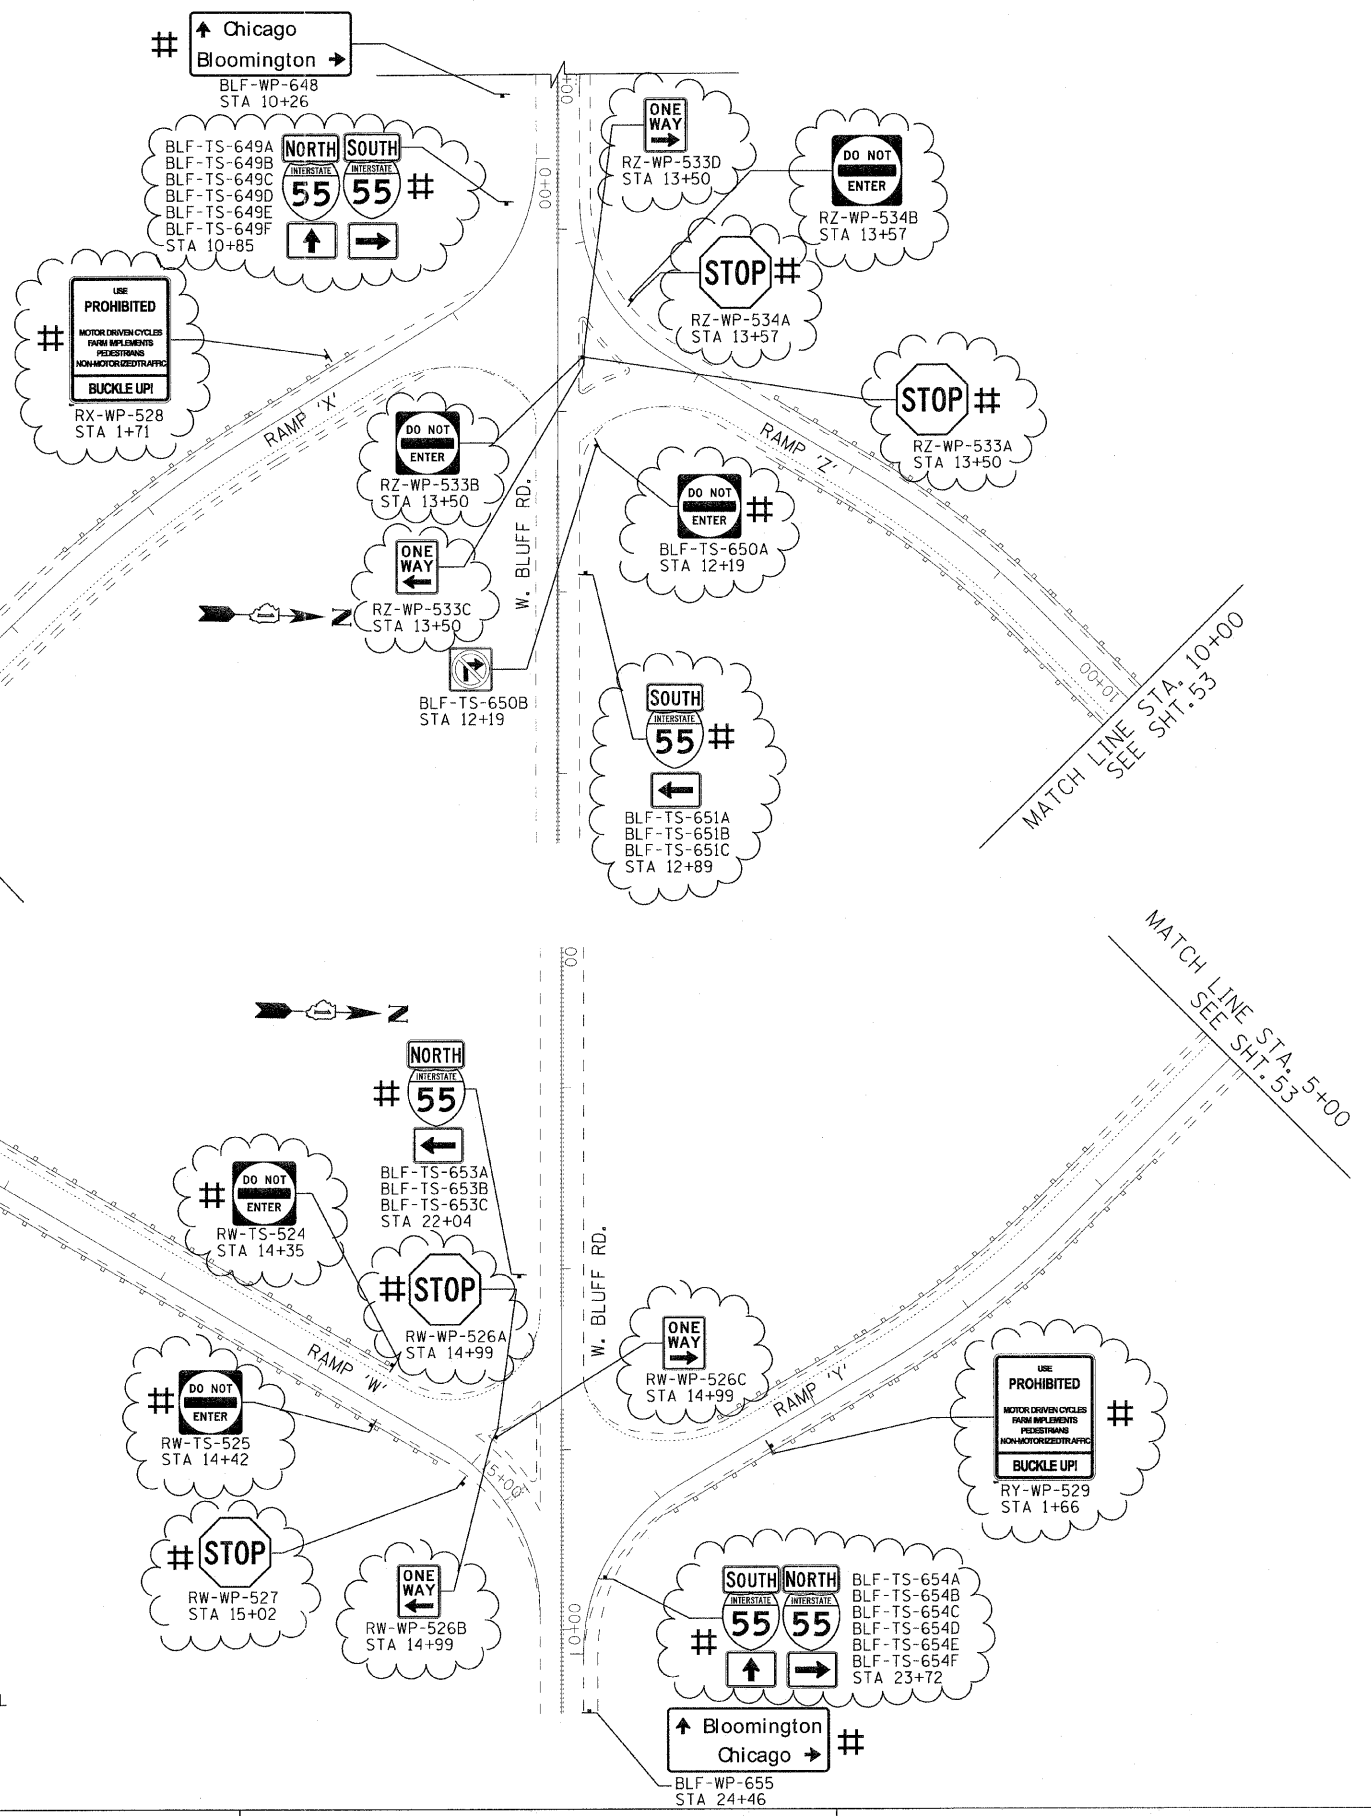

COPYRIGHT © 2009 BY BAXTER & WOODMAN, INC.  
 STATE OF ILLINOIS - PROFESSIONAL DESIGN FIRM  
 LICENSE NO. - 186-017-2007-2008  
 2008-2009  
 5/27/2011  
 C:\G:\2010\114-SG\DRAWINGS\DRGNS\006010-01-1000.dwg



USER NAME = 231ukb	DESIGNED - DJS	REVISED - 5-27-11 ADD.1
PLOT SCALE = 5/8"=1'-0"	DRAWN - UKB	REVISED -
PLOT DATE = 5/27/2011	CHECKED - RWL	REVISED -
	DATE - 11-8-10	REVISED -

STATE OF ILLINOIS  
DEPARTMENT OF TRANSPORTATION

IL. ROUTE 55  
GRUNDY COUNTY LINE TO US 6

SCALE: SHEET NO. OF SHEETS STA. TO STA.

Rev. Sheet 6-7-11

F.A.I. RTE.	SECTION	COUNTY	TOTAL SHEETS	SHEET NO.
55	2010-114-SG	WILL	115	54
CONTRACT NO. 60M48			FED. ROAD DIST. NO. 1 ILLINOIS FED. AID PROJECT	