



**GUIDE SIGN SEQUENCE
NUMBERING CODE**

EXAMPLE

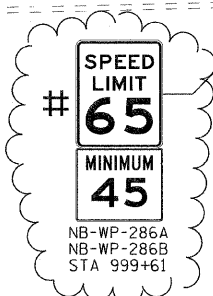

COPYRIGHT © 2009 BY BAXTER & WOODMAN, INC.
 STATE OF ILLINOIS - PROFESSIONAL DESIGN FIRM
 2330 N. WILSON AVENUE, SUITE 100, DEERFIELD, IL 60015
 847.941.1000 FAX 847.941.1001

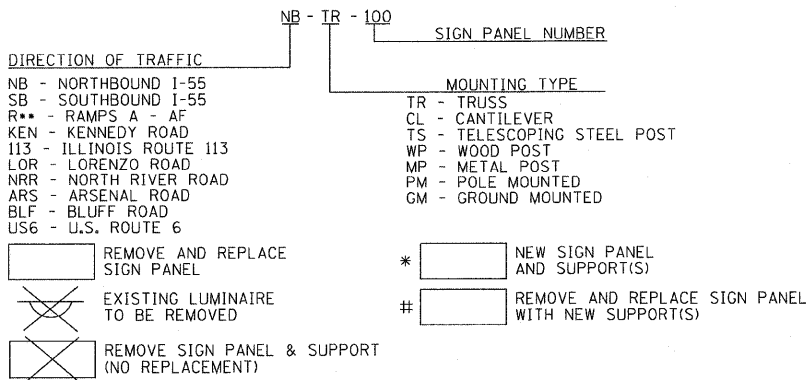

USER NAME = 231ukb	DESIGNED - DJS	REVISED - 5-27-11 ADD.1
PLOT SCALE = 50.0000' / 1"	DRAWN - UKB	REVISED -
PLOT DATE = 5/27/2011	CHECKED - RWL	REVISED -
	DATE - 11-8-10	REVISED -

**STATE OF ILLINOIS
DEPARTMENT OF TRANSPORTATION**

IL. ROUTE 55
GRUNDY COUNTY LINE TO US 6

SCALE: 1"=50' SHEET NO. OF SHEETS STA. 985+00 TO STA. 1000+00

F.A.I. RTE. 55	SECTION 2010-114-SG	COUNTY WILL	TOTAL SHEETS 115	SHEET NO. 59
CONTRACT NO. 60M48				
FED. ROAD DIST. NO. 1 ILLINOIS FED. AID PROJECT				

Rev. Sheet 6-7-11