


MATCH LINE STA. 1000+00 SEE SHT 59

MATCH LINE STA. 1015+00 SEE ABOVE RIGHT

MATCH LINE STA. 1015+00 SEE BELOW LEFT

MATCH LINE STA. 1030+00 SEE SHT 61

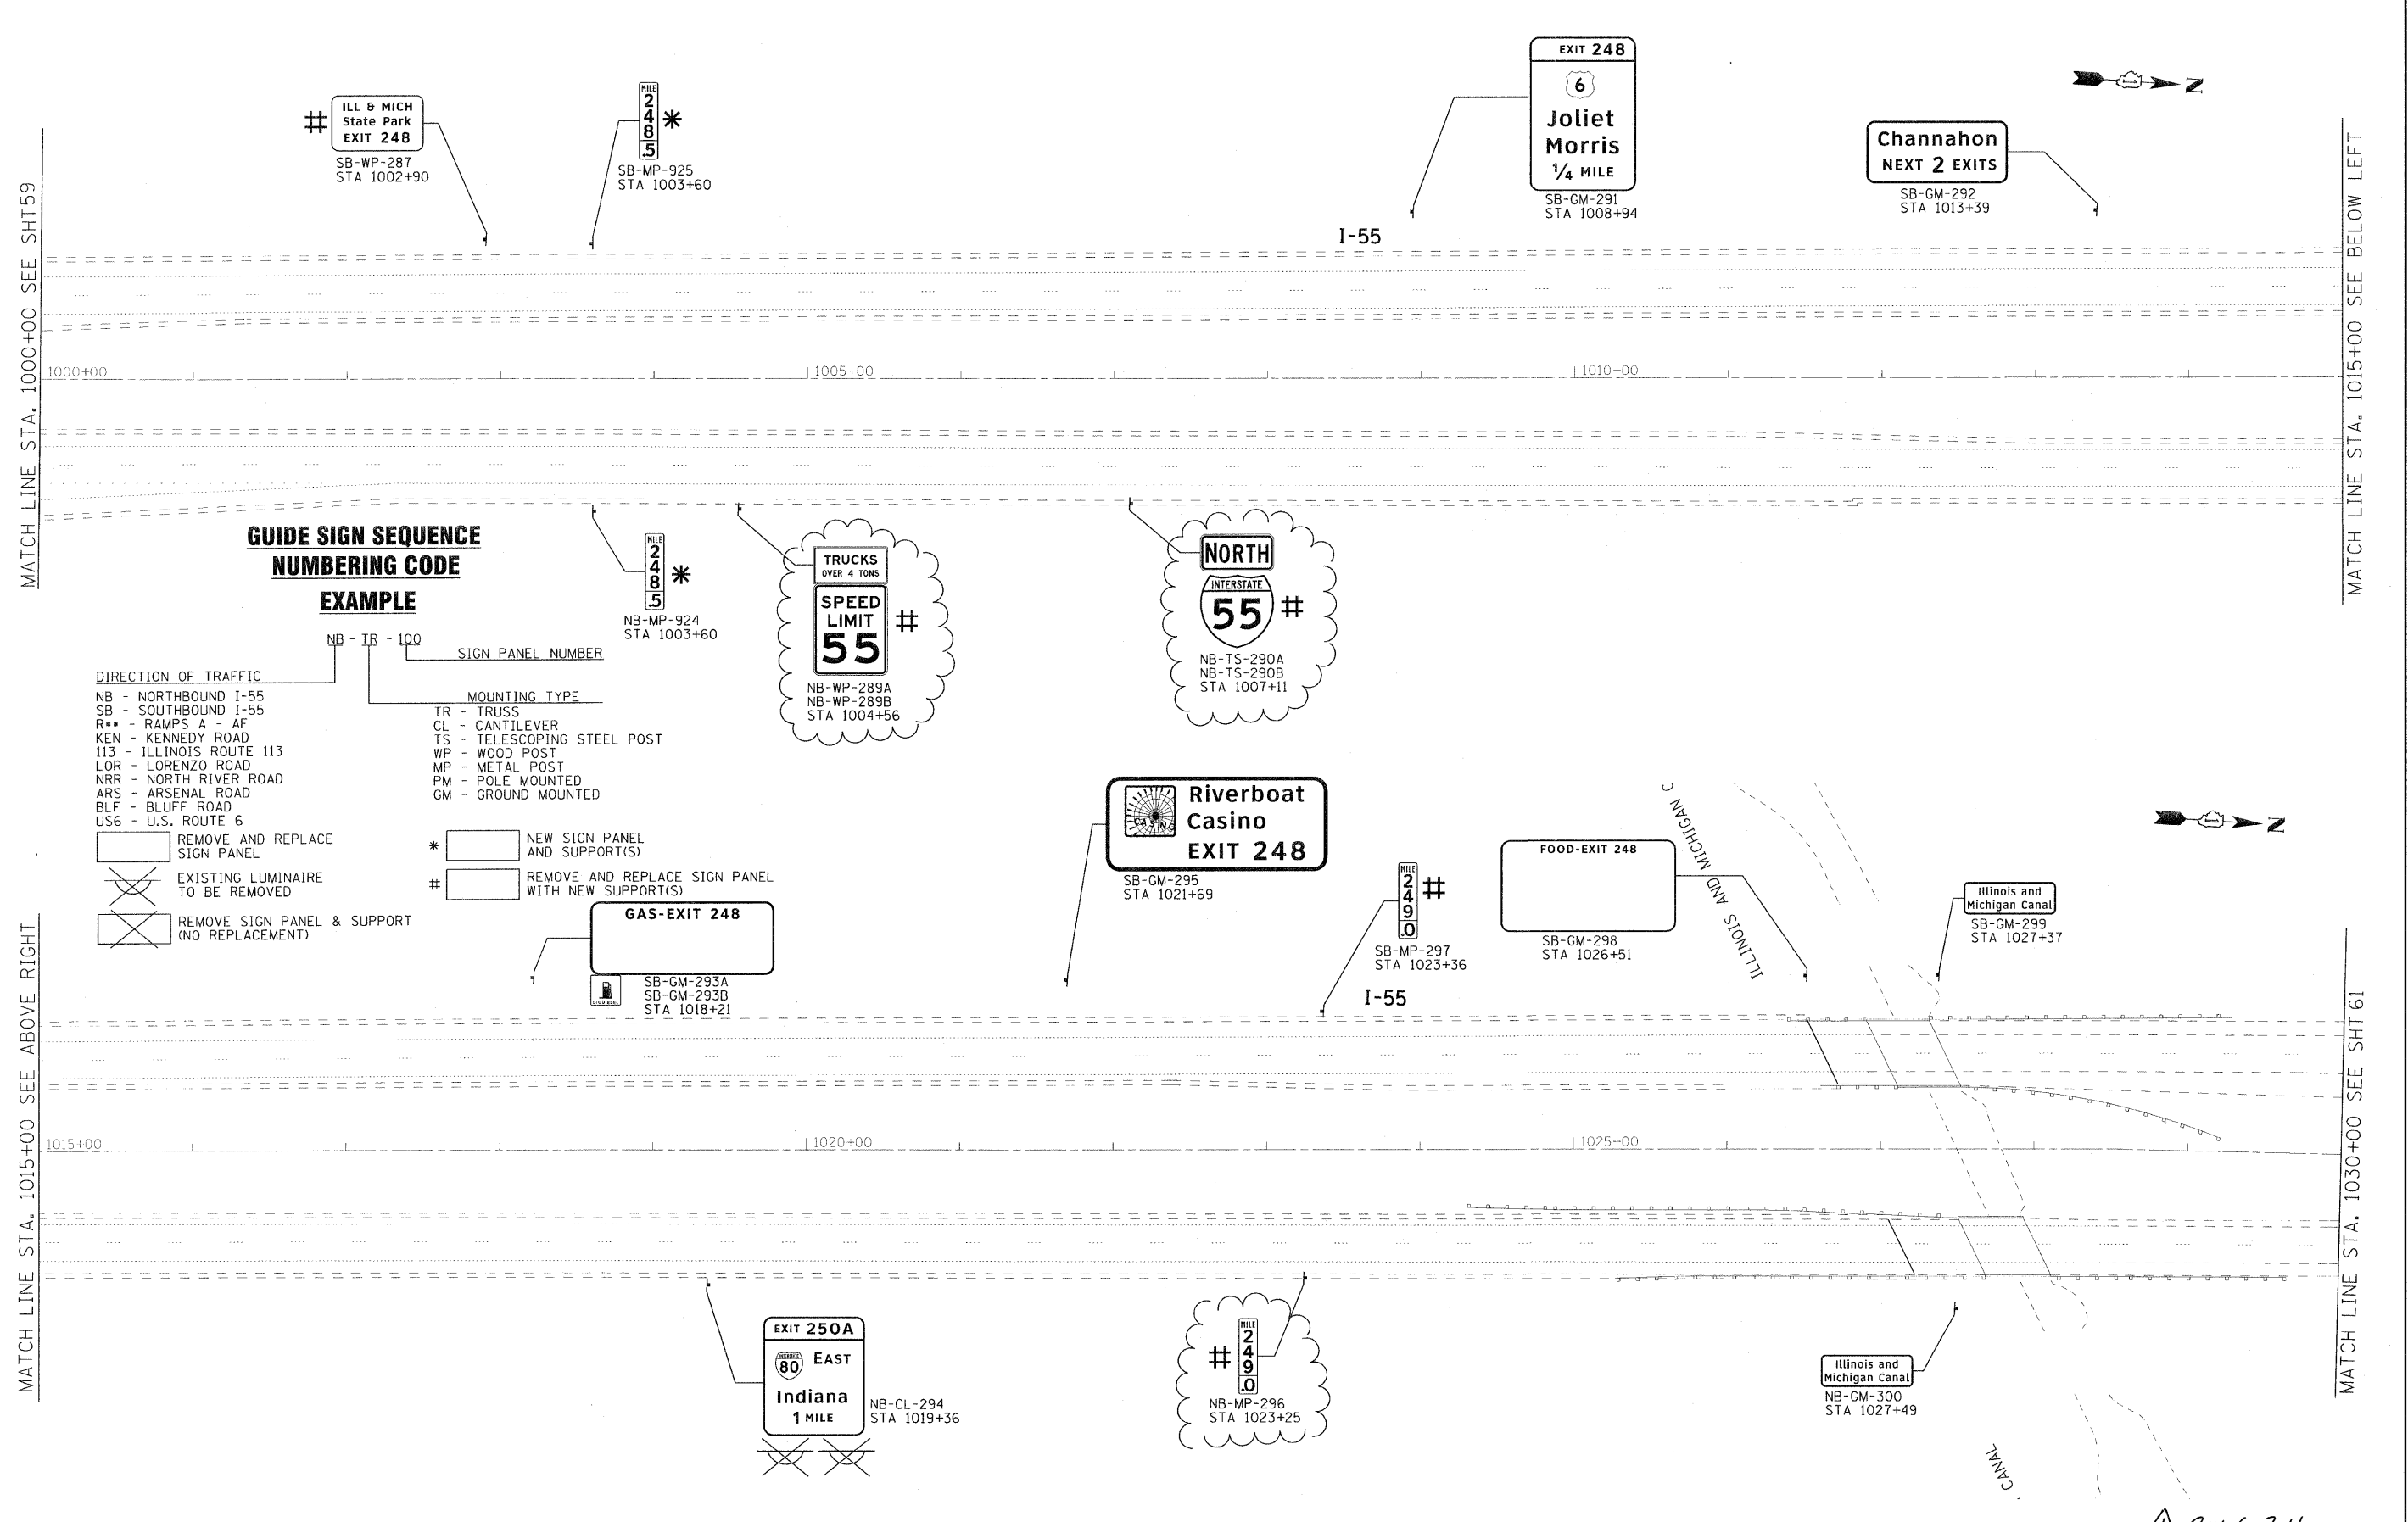

**GUIDE SIGN SEQUENCE
NUMBERING CODE
EXAMPLE**

- DIRECTION OF TRAFFIC**
- NB - NORTHBOUND I-55
 - SB - SOUTHBOUND I-55
 - R** - RAMPS A - AF
 - KEN - KENNEDY ROAD
 - 113 - ILLINOIS ROUTE 113
 - LOR - LORENZO ROAD
 - NRR - NORTH RIVER ROAD
 - ARS - ARSENAL ROAD
 - BLF - BLUFF ROAD
 - US6 - U.S. ROUTE 6
- MOUNTING TYPE**
- TR - TRUSS
 - CL - CANTILEVER
 - TS - TELESCOPING STEEL POST
 - WP - WOOD POST
 - MP - METAL POST
 - PM - POLE MOUNTED
 - GM - GROUND MOUNTED
- Legend:**
- REMOVE AND REPLACE SIGN PANEL
 - EXISTING LUMINAIRE TO BE REMOVED
 - REMOVE SIGN PANEL & SUPPORT (NO REPLACEMENT)
 - NEW SIGN PANEL AND SUPPORT(S)
 - REMOVE AND REPLACE SIGN PANEL WITH NEW SUPPORT(S)

COPYRIGHT © 2009 BY BAYTEK & WOODMAN, INC.
 STATE OF ILLINOIS - PROFESSIONAL DESIGN FIRM
 220 W. WASHINGTON ST., SUITE 1000, CHICAGO, IL 60601-4000
 312.467.1000 FAX 312.467.1001
 WWW.BAYTEKANDWOODMAN.COM



USER NAME = 230ukb	DESIGNED - DJS	REVISED - 5-27-11 ADD.1
DRAWN - UKB	CHECKED - RWL	REVISED -
PLOT SCALE = 58.0000' / IN.	DATE - 11-8-10	REVISED -
PLOT DATE = 5/31/2011		

**STATE OF ILLINOIS
DEPARTMENT OF TRANSPORTATION**

**IL. ROUTE 55
GRUNDY COUNTY LINE TO US 6**

SCALE: 1"=50' SHEET NO. OF SHEETS STA. 1000+00 TO STA. 1030+00

F.A.I. RTE. 55	SECTION 2010-114-SG	COUNTY WILL	TOTAL SHEETS 115	SHEET NO. 60
CONTRACT NO. 60M48			FED. ROAD DIST. NO. 1 ILLINOIS FED. AID PROJECT	

Rev. 6-7-11