


MATCH LINE STA. 1030+00 SEE SHT 60

MATCH LINE STA. 1045+00 SEE ABOVE RIGHT


MATCH LINE STA. 1045+00 SEE BELOW LEFT

MATCH LINE STA. 1060+00 SEE SHT 62

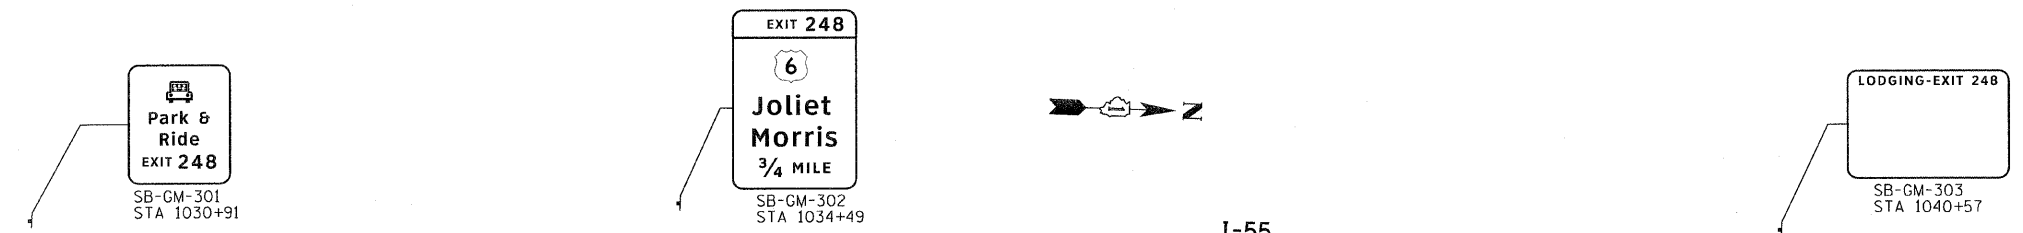

**GUIDE SIGN SEQUENCE
NUMBERING CODE
EXAMPLE**

- DIRECTION OF TRAFFIC**
- NB - NORTHBOUND I-55
 - SB - SOUTHBOUND I-55
 - R** - RAMP(S) A - AF
 - KEN - KENNEDY ROAD
 - 113 - ILLINOIS ROUTE 113
 - LOR - LORENZO ROAD
 - NRR - NORTH RIVER ROAD
 - ARS - ARSENAL ROAD
 - BLF - BLUFF ROAD
 - US6 - U.S. ROUTE 6
- MOUNTING TYPE**
- TR - TRUSS
 - CL - CANTILEVER
 - TS - TELESCOPING STEEL POST
 - WP - WOOD POST
 - MP - METAL POST
 - PM - POLE MOUNTED
 - GM - GROUND MOUNTED
- Legend:**
- [] REMOVE AND REPLACE SIGN PANEL
 - [X] EXISTING LUMINAIRE TO BE REMOVED
 - [X] REMOVE SIGN PANEL & SUPPORT (NO REPLACEMENT)
 - * [] NEW SIGN PANEL AND SUPPORT(S)
 - # [] REMOVE AND REPLACE SIGN PANEL WITH NEW SUPPORT(S)

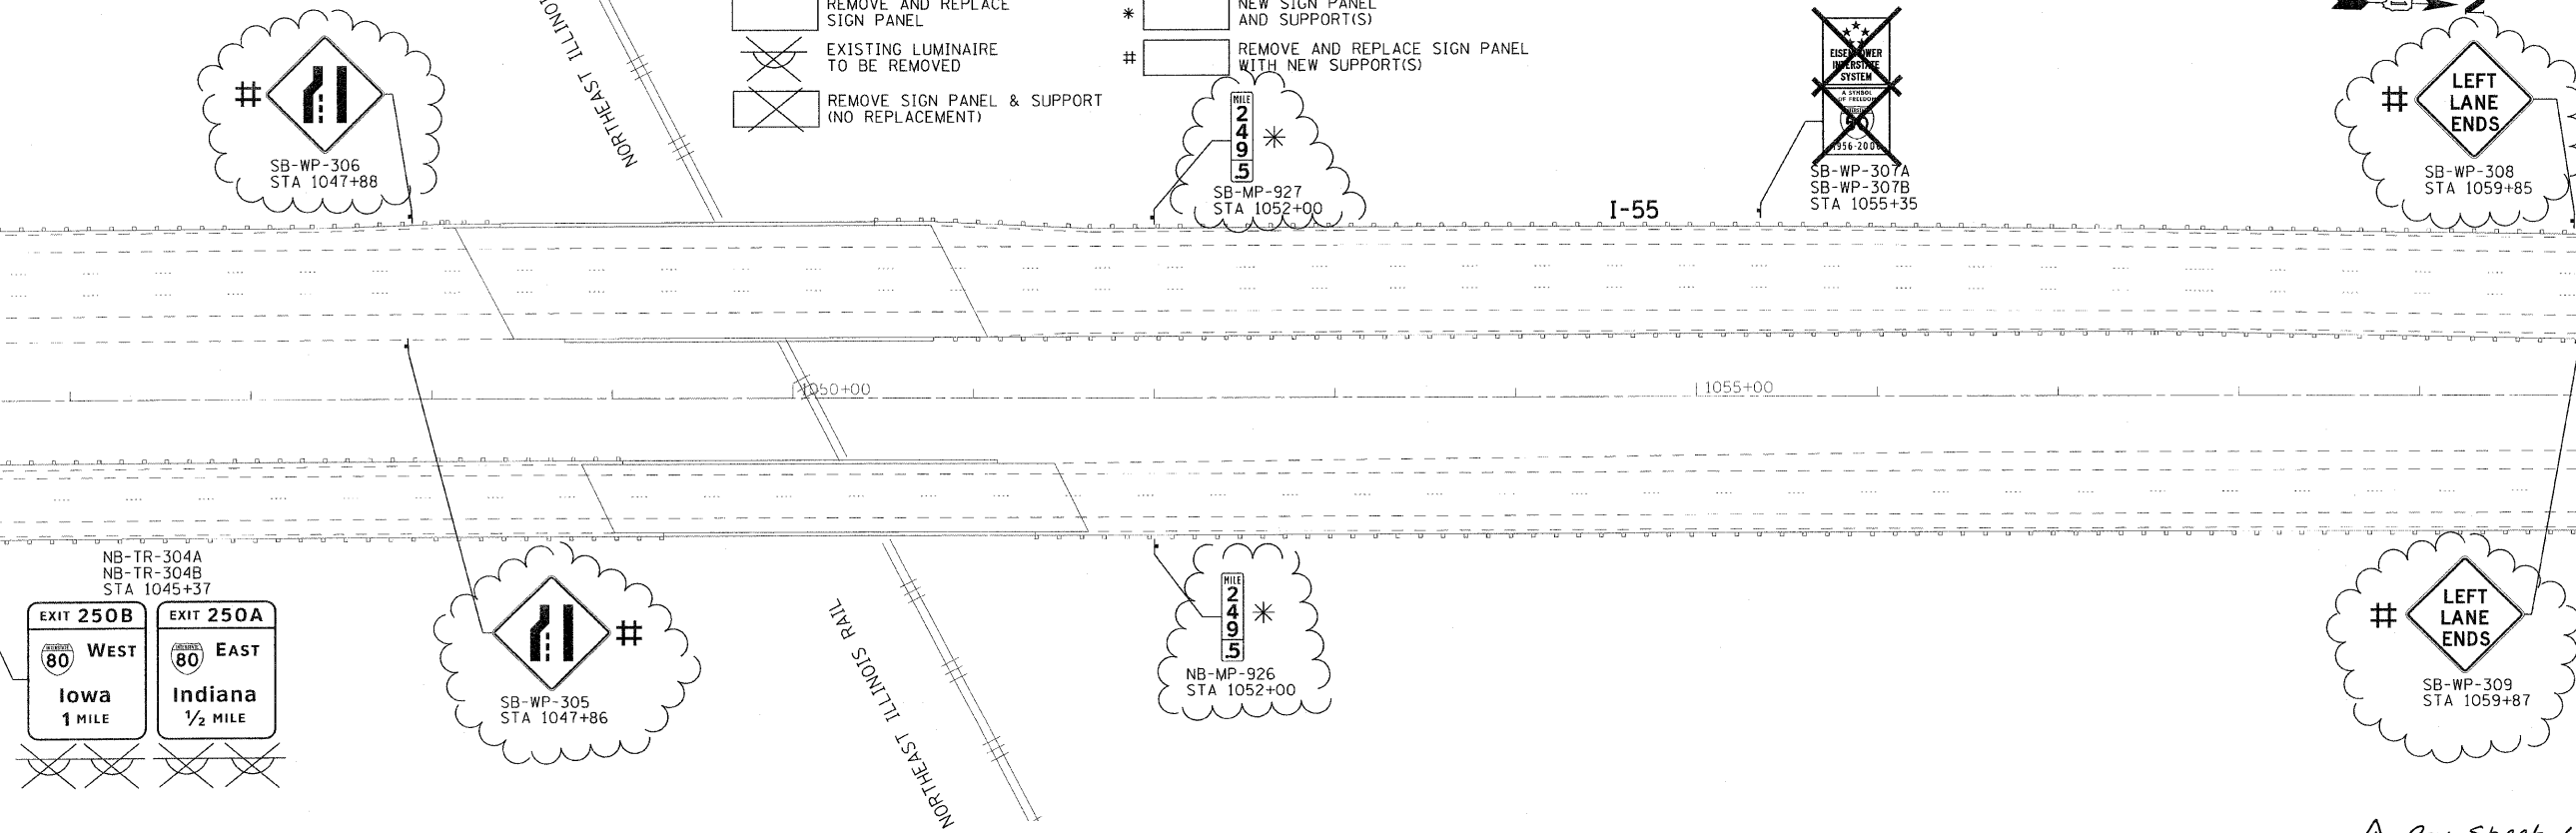

COPYRIGHT © 2009 BY BAXTER & WOODMAN, INC. ... ILLINOIS PROFESSIONAL DESIGN FIRM ...
 STATE OF ILLINOIS - PROFESSIONAL DESIGN FIRM ...
 20090303 ILL. CR. DIST. CO. (N. DOT) 000731 10-Design\MO-HO-CADD-SURVEY\DRAWINGS\CDNS\006000-811-010.dgn



USER NAME = 23lukb	DESIGNED - DJS	REVISED - 5-27-11 ADD.1
PLOT SCALE = 50.0000' / 1"	DRAWN UKB	REVISED -
PLOT DATE = 5/31/2011	CHECKED - RWL	REVISED -
	DATE - 11-8-10	REVISED -

**STATE OF ILLINOIS
DEPARTMENT OF TRANSPORTATION**

IL. ROUTE 55
GRUNDY COUNTY LINE TO US 6

SCALE: 1"=50' SHEET NO. OF SHEETS STA. 1030+00 TO STA. 1060+00

Rev. Sheet 6-7-11

F.A.I. RTE.	SECTION	COUNTY	TOTAL SHEETS	SHEET NO.
55	2010-114-S6	WILL	115	61
FED. ROAD DIST. NO. 1 ILLINOIS FED. AID PROJECT			CONTRACT NO. 60M48	