
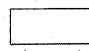


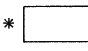



**GUIDE SIGN SEQUENCE**

**NUMBERING CODE**


**EXAMPLE**

- |   |   |
|---|---|
| <p><b>DIRECTION OF TRAFFIC</b></p> <ul style="list-style-type: none"> <li>NB - NORTHBOUND I-55</li> <li>SB - SOUTHBOUND I-55</li> <li>R** - RAMP(S) A - AF</li> <li>KEN - KENNEDY ROAD</li> <li>113 - ILLINOIS ROUTE 113</li> <li>LOR - LORENZO ROAD</li> <li>NRR - NORTH RIVER ROAD</li> <li>ARS - ARSENAL ROAD</li> <li>BLF - BLUFF ROAD</li> <li>US6 - U.S. ROUTE 6</li> </ul> | <p><b>MOUNTING TYPE</b></p> <ul style="list-style-type: none"> <li>TR - TRUSS</li> <li>CL - CANTILEVER</li> <li>TS - TELESCOPING STEEL POST</li> <li>WP - WOOD POST</li> <li>MP - METAL POST</li> <li>PM - POLE MOUNTED</li> <li>GM - GROUND MOUNTED</li> </ul> |
|---|---|

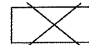- |  |  |
|--|--|
|  REMOVE AND REPLACE SIGN PANEL                | *  NEW SIGN PANEL AND SUPPORT(S)                     |
|  EXISTING LUMINAIRE TO BE REMOVED             | #  REMOVE AND REPLACE SIGN PANEL WITH NEW SUPPORT(S) |
|  REMOVE SIGN PANEL & SUPPORT (NO REPLACEMENT) |  |

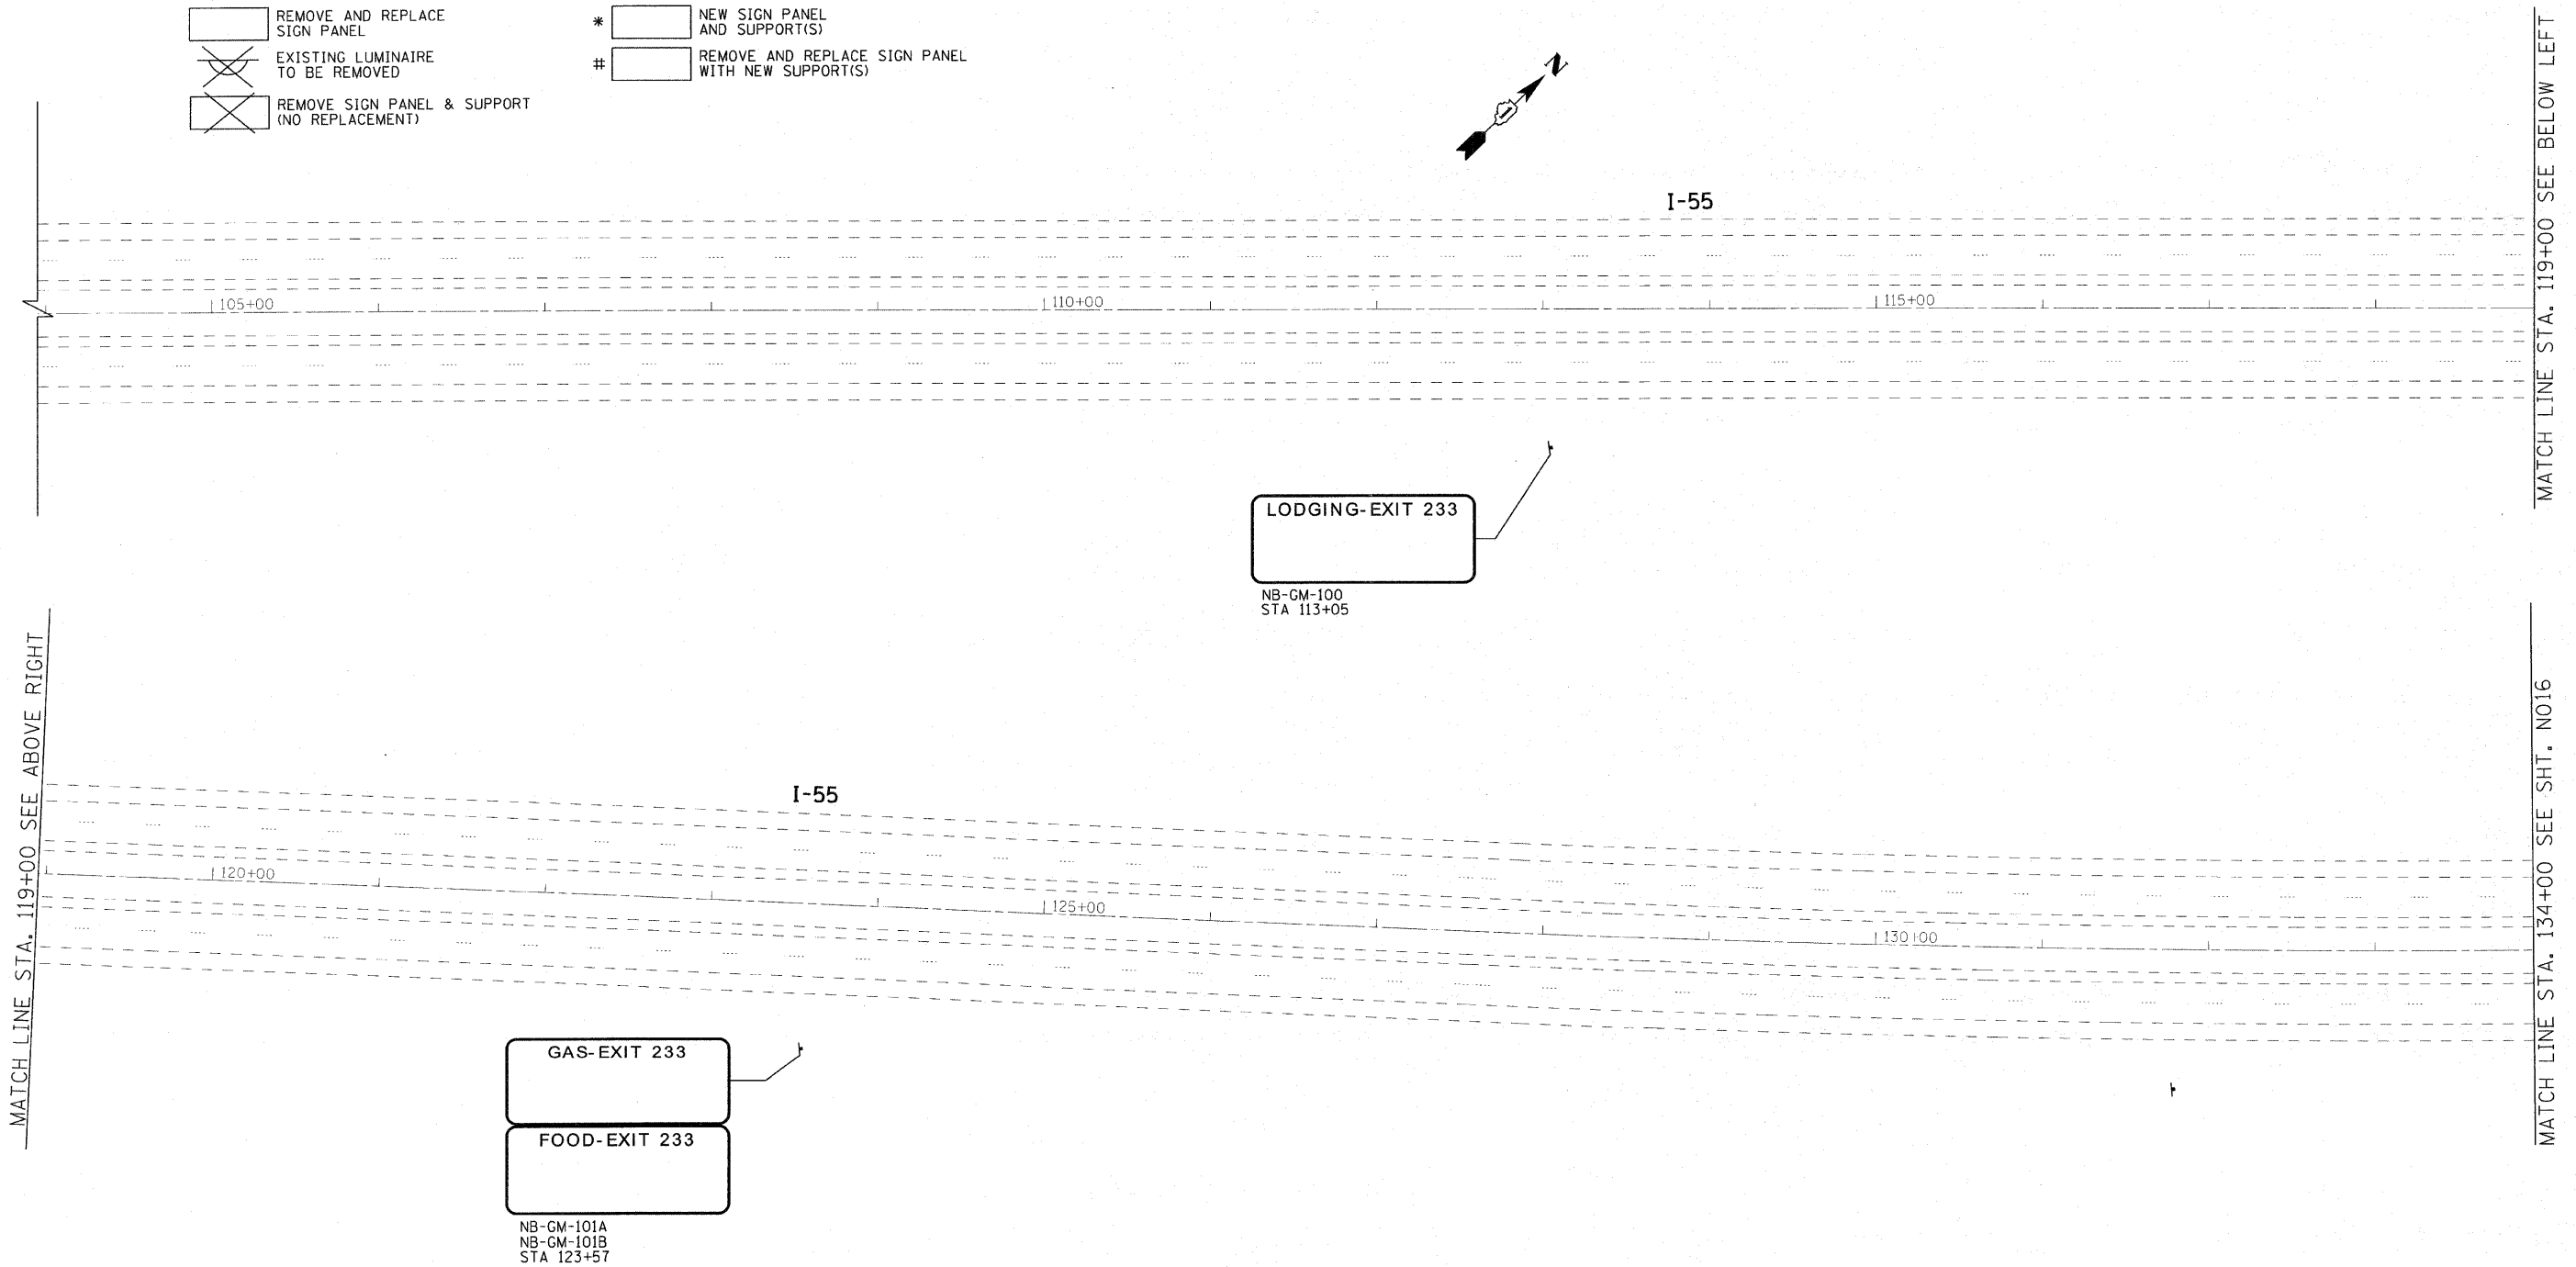

COPYRIGHT 2009 BY BAXTER & WOODMAN INC.  
 STATE OF ILLINOIS - PROFESSIONAL DESIGN FIRM  
 LICENSE NO. - 004043  
 PROJECT NO. - 2010-114-SG  
 DRAWING NO. - 60M48  
 FILED: \\server\server\proj\2010\114-SG\60M48.dwg  
 PLOT DATE: 4/14/2011

	USER NAME = 231ukb	DESIGNED - DJS	REVISED -
		DRAWN - LKB	REVISED -
	PLOT SCALE = 50,0000 1/1 IN.	CHECKED - RWL	REVISED -
	PLOT DATE = 4/14/2011	DATE - 11-8-10	REVISED -

**STATE OF ILLINOIS**  
**DEPARTMENT OF TRANSPORTATION**

IL. ROUTE 55  
 GRUNDY COUNTY LINE TO US 6  
 SCALE: 1"=50'  
 SHEET NO. OF SHEETS STA. 100+00 TO STA. 134+00

F.A.I. RTE.	SECTION	COUNTY	TOTAL SHEETS	SHEET NO.
55	2010-114-SG	WILL	115	15
CONTRACT NO.60M48			FED. ROAD DIST. NO. 1 ILLINOIS FED. AID PROJECT	

MATCH LINE STA. 119+00 SEE ABOVE RIGHT

MATCH LINE STA. 119+00 SEE BELOW LEFT

MATCH LINE STA. 134+00 SEE SHT. NO16