
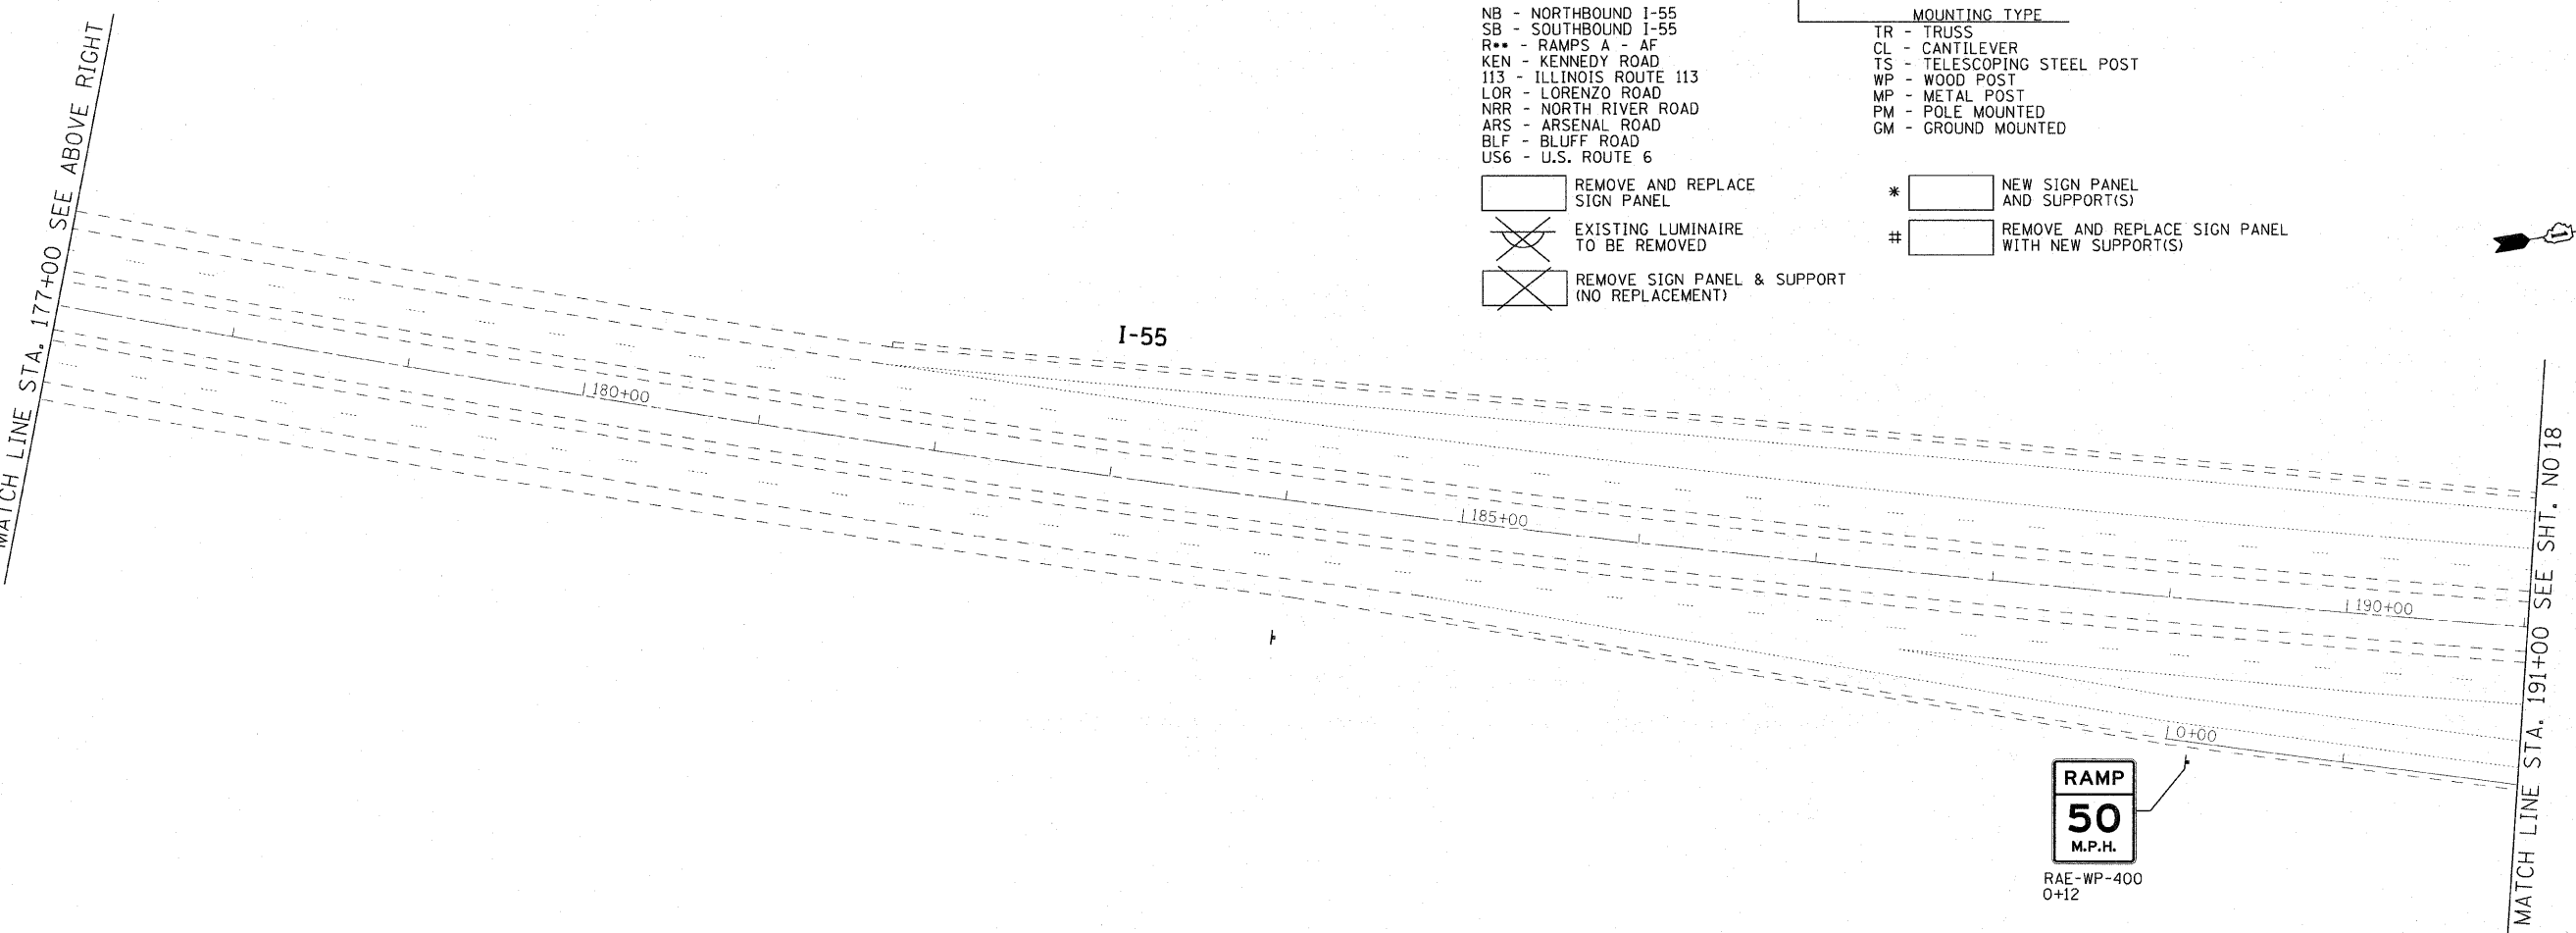


GUIDE SIGN SEQUENCE NUMBERING CODE EXAMPLE

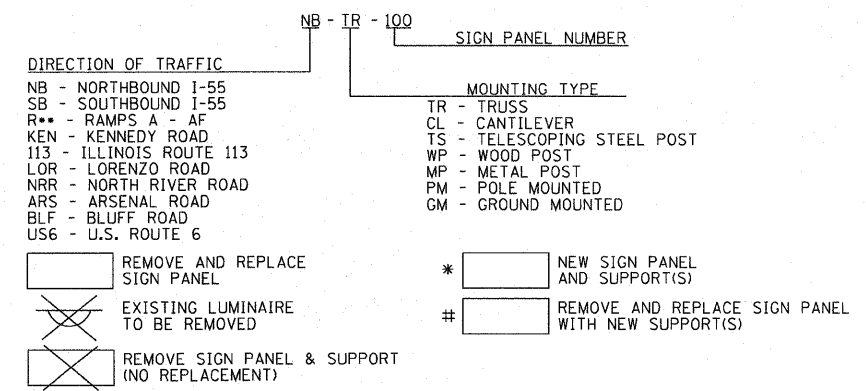

6003 - BAXTER & WOODMAN, INC.
 STATE OF ILLINOIS PROFESSIONAL ENGINEER
 LICENSE NO. 184-00101 - EXPIRES 4/30/2011
 B066324 RWZ/2003.COPYSTOLCORNE\EDT\0053-40-Design\NO-ID-CADD-SURVEY\DRAWINGS\DRMS\0106810-0111-pln.dgn

BAXTER & WOODMAN
Professional Engineers

| | | |
|-----------------------------|----------------|-----------|
| USER NAME = 23lukb | DESIGNED - DJS | REVISED - |
| PLOT SCALE = 50.0000' / IN. | DRAWN - UKB | REVISED - |
| PLOT DATE = 4/4/2011 | CHECKED - RWL | REVISED - |
| | DATE - 11-8-10 | REVISED - |

**STATE OF ILLINOIS
DEPARTMENT OF TRANSPORTATION**

IL. ROUTE 55
GRUNDY COUNTY LINE TO US 6

SCALE: 1"=50' SHEET NO. OF SHEETS STA. 163+00 TO STA. 191+00

| | | | | |
|-----------------------|------------------------|----------------|---------------------------|-----------------|
| F.A.I. RTE. 55 | SECTION 2010-114-SG | COUNTY WILL | TOTAL SHEETS 115 | SHEET NO. 17 |
| FED. ROAD DIST. NO. 1 | | | ILLINOIS FED. AID PROJECT | |

CONTRACT NO. 60M48