

**GUIDE SIGN SEQUENCE
NUMBERING CODE**

EXAMPLE

NB - TR - 100 SIGN PANEL NUMBER

DIRECTION OF TRAFFIC MOUNTING TYPE

NB - NORTHBOUND I-55 TR - TRUSS
 SB - SOUTHBOUND I-55 CL - CANTILEVER
 R** - RAMP A - AF TS - TELESCOPING STEEL POST
 KEN - KENNEDY ROAD WP - WOOD POST
 113 - ILLINOIS ROUTE 113 MP - METAL POST
 LOR - LORENZO ROAD PM - POLE MOUNTED
 NRR - NORTH RIVER ROAD CM - GROUND MOUNTED
 ARS - ARSENAL ROAD
 BLF - BLUFF ROAD
 US6 - U.S. ROUTE 6


REMOVE AND REPLACE SIGN PANEL

EXISTING LUMINAIRE TO BE REMOVED

REMOVE SIGN PANEL & SUPPORT (NO REPLACEMENT)

* NEW SIGN PANEL AND SUPPORT(S)

REMOVE AND REPLACE SIGN PANEL WITH NEW SUPPORT(S)

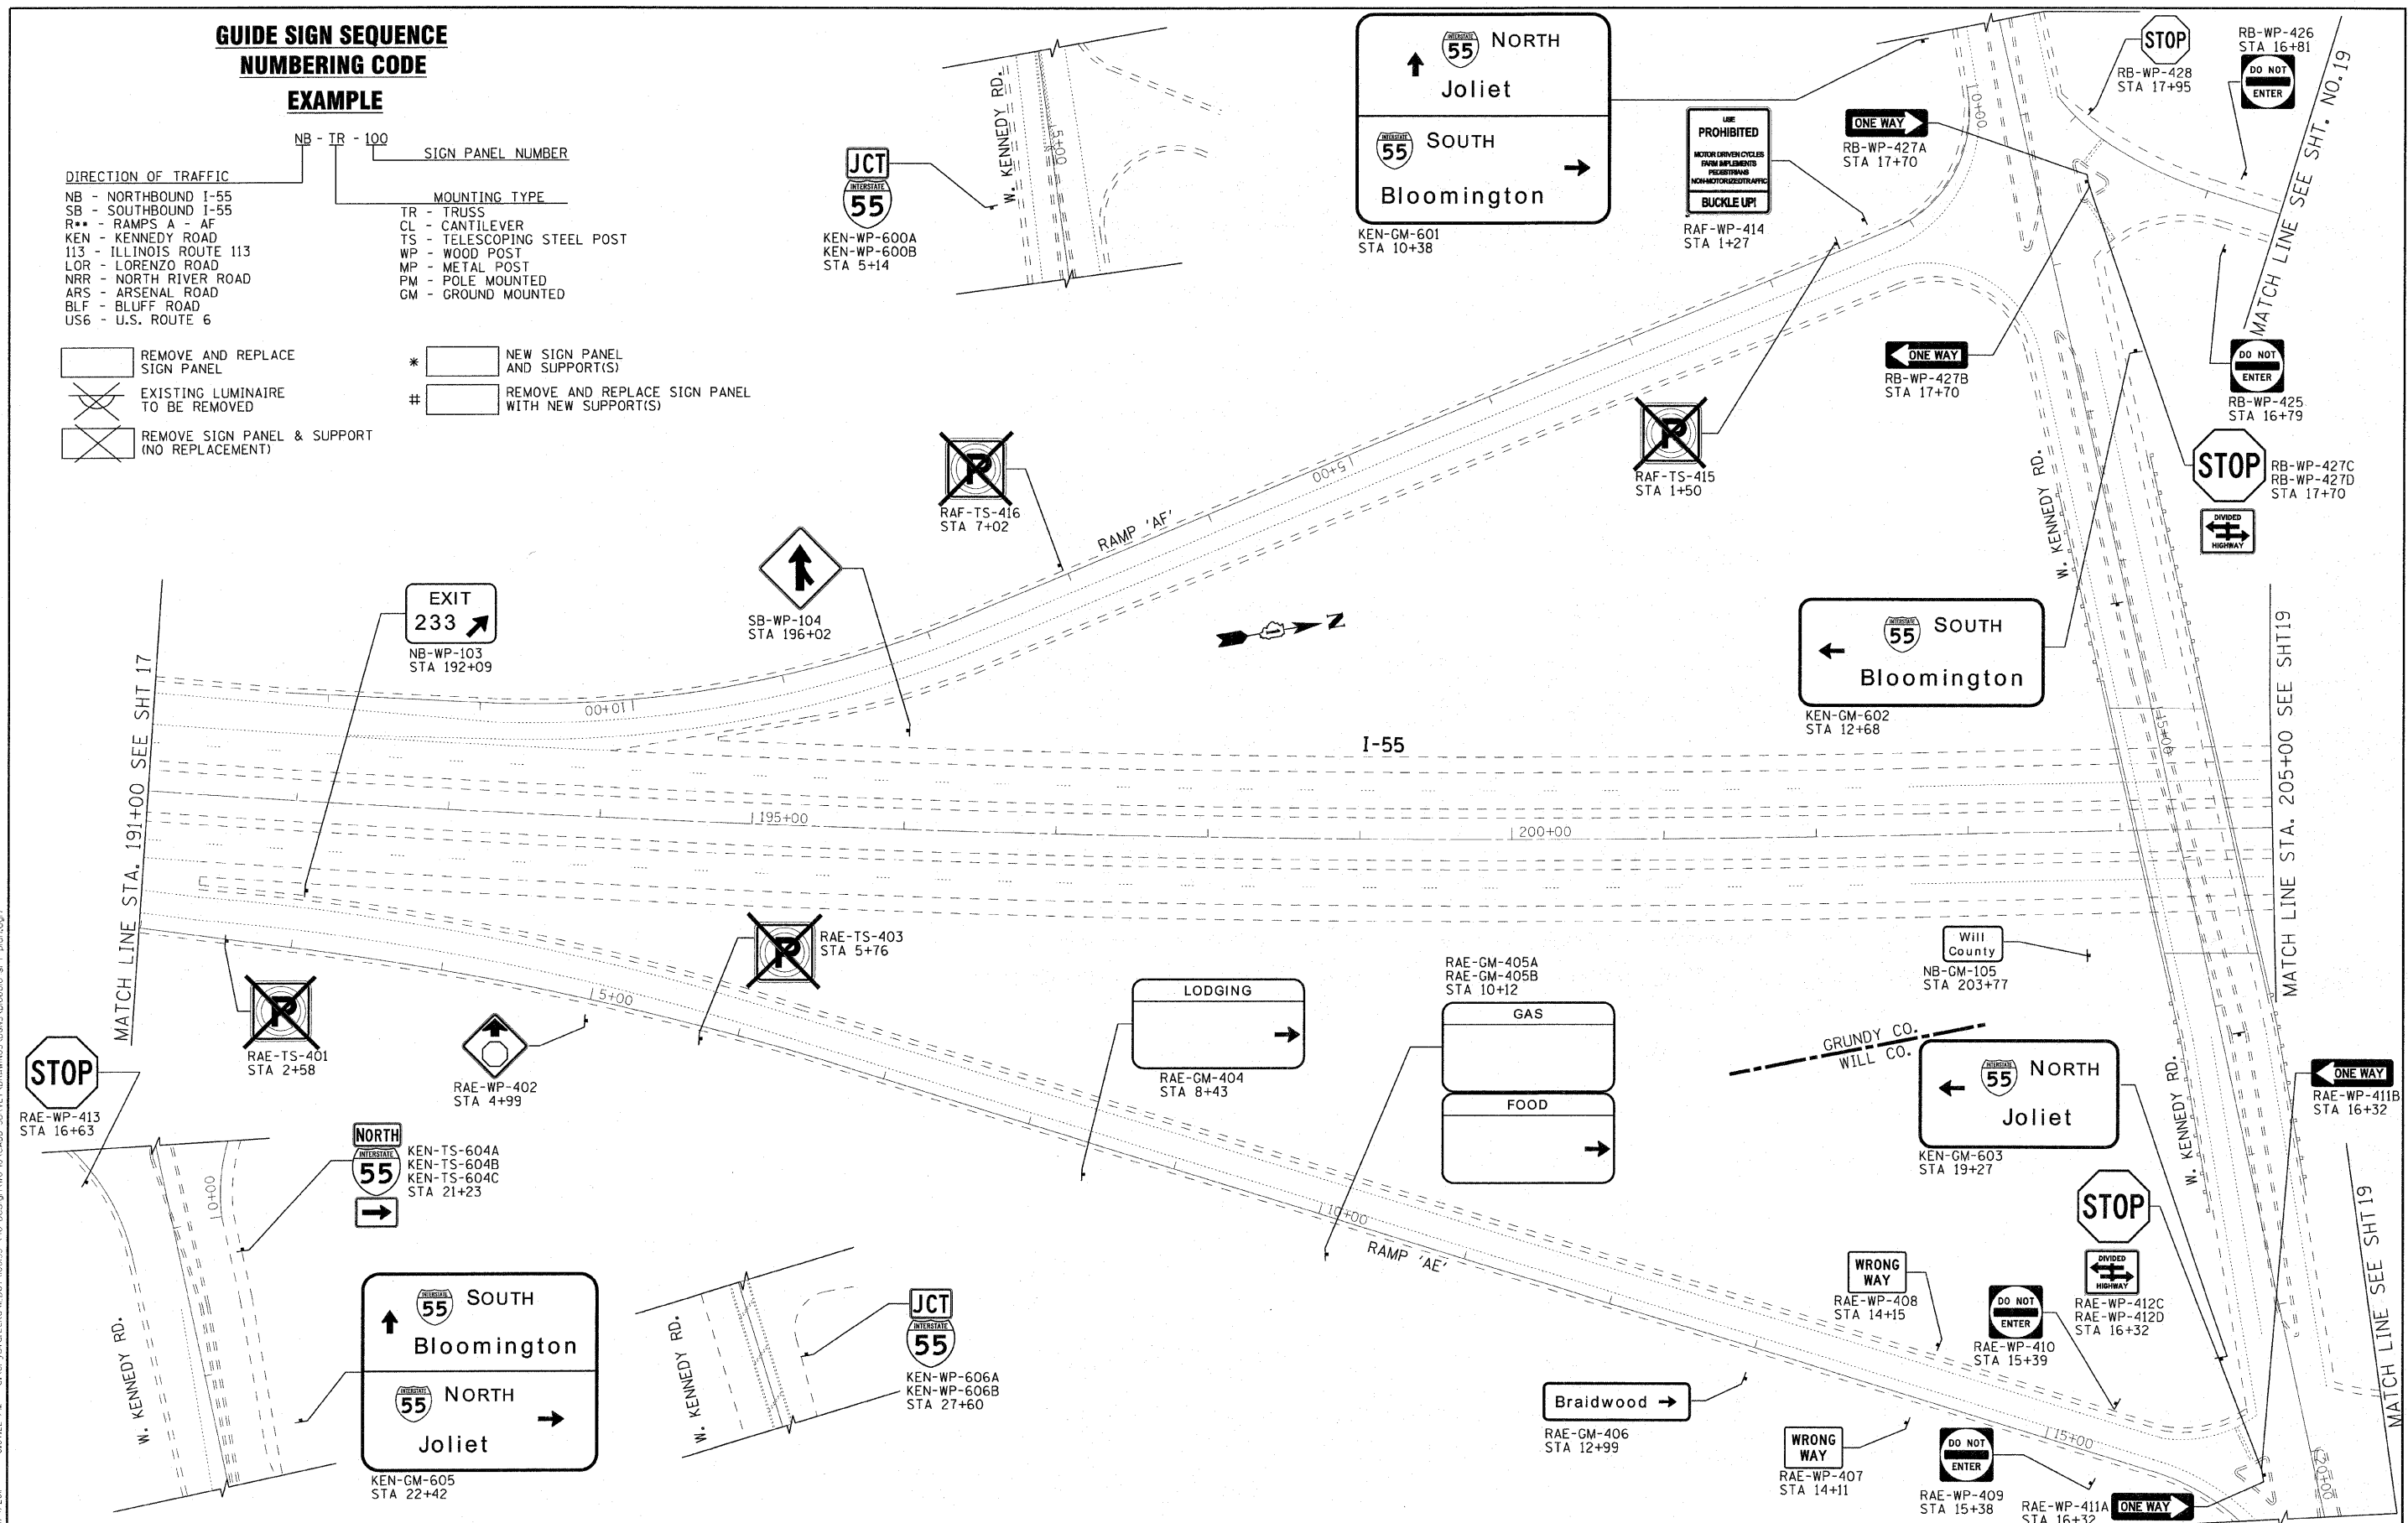

DESIGNED BY: BAUTER, S. WOODMAN, INC.
 STATE OF ILLINOIS - PROFESSIONAL DESIGN FIRM
 LICENSE NO. 184-000291 - EXPIRES 6/30/2011
 4/27/2011

USER NAME = 231ukb	DESIGNED - DJS	REVISED -
DRAWN - UKB	CHECKED - RWL	REVISED -
PLOT SCALE = 50.0000' / IN.	DATE - 11-8-10	REVISED -
PLOT DATE = 4/4/2011		

**STATE OF ILLINOIS
DEPARTMENT OF TRANSPORTATION**

IL. ROUTE 55
GRUNDY COUNTY LINE TO US 6

SCALE: 1"=50'

SHEET NO. OF SHEETS STA. 191+00 TO STA. 205+00

F.A.I. RTE.	SECTION	COUNTY	TOTAL SHEETS	SHEET NO.
55	2010-114-SG	WILL	115	18
FED. ROAD DIST. NO. 1 ILLINOIS FED. AID PROJECT			CONTRACT NO. 60M48	