


MATCH LINE STA. 220+00 SEE SHT19

MATCH LINE STA. 235+00 SEE ABOVE RIGHT

MATCH LINE STA. 235+00 SEE BELOW LEFT


MATCH LINE STA. 250+00 SEE SHT21

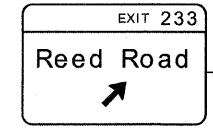

SB-GM-111
STA 224+43




SB-TS-112
STA 227+32

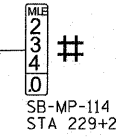


SB-MP-114
STA 229+21

I-55

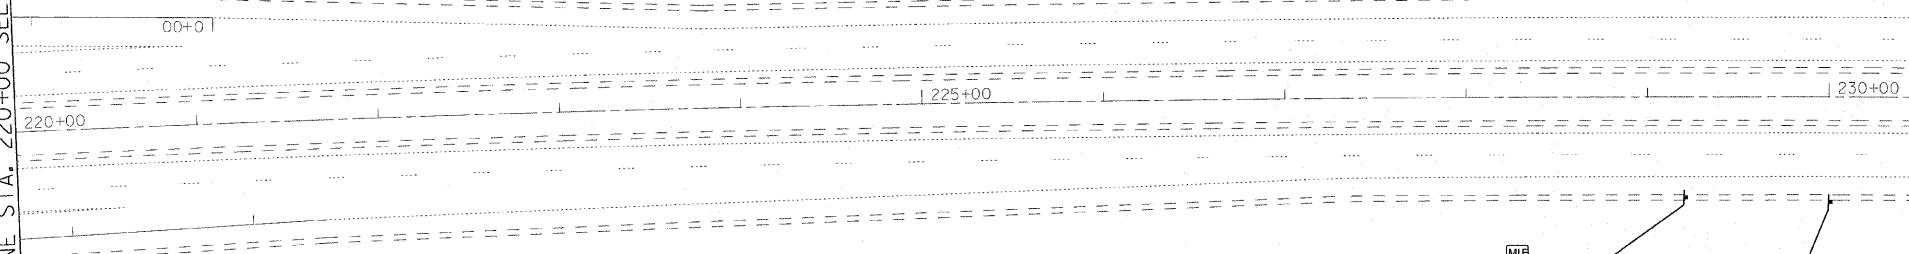

**GUIDE SIGN SEQUENCE
NUMBERING CODE
EXAMPLE**


- | | | | |
|--------------------------|-----------------------------|-------------------|--|
| DIRECTION OF TRAFFIC | | SIGN PANEL NUMBER | |
| NB - NORTHBOUND I-55 | TR - TRUSS | NB - TR - 100 | |
| SB - SOUTHBOUND I-55 | CL - CANTILEVER | | |
| R** - RAMP A - AF | TS - TELESCOPING STEEL POST | | |
| KEN - KENNEDY ROAD | WP - WOOD POST | | |
| 113 - ILLINOIS ROUTE 113 | MP - METAL POST | | |
| LOR - LORENZO ROAD | PM - POLE MOUNTED | | |
| NRR - NORTH RIVER ROAD | GM - GROUND MOUNTED | | |
| ARS - ARSENAL ROAD | | | |
| BLF - BLUFF ROAD | | | |
| US6 - U.S. ROUTE 6 | | | |
-
- | | | | |
|--|--|---|---|
| | REMOVE AND REPLACE SIGN PANEL | * | NEW SIGN PANEL AND SUPPORT(S) |
| | EXISTING LUMINAIRE TO BE REMOVED | # | REMOVE AND REPLACE SIGN PANEL WITH NEW SUPPORT(S) |
| | REMOVE SIGN PANEL & SUPPORT (NO REPLACEMENT) | | |

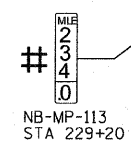


NB-MP-113
STA 229+20



NB-TS-115A
NB-TS-115B
STA 230+00

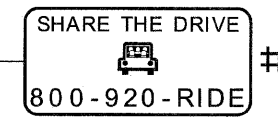


NB-GM-116
STA 232+06

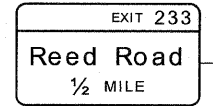

SB-GM-120
STA 248+46

I-55

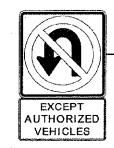

SB-WP-117A
SB-WP-117B
STA 237+06




SB-WP-117C
SB-WP-117D
STA 237+06



NB-WP-118A
NB-WP-118B
STA 239+77



NB-WP-119A
NB-WP-119B
STA 224+34

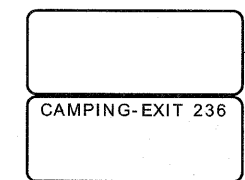

NB-GM-121A
NB-GM-121B
STA 249+04

CONTRACT NO. 60M48
 STATE OF ILLINOIS
 LICENSE NO. 184-00121 - EXPIRES 4/30/2011
 4/24/2011
 WOODMAN ENGINEERS



USER NAME = 231ukb	DESIGNED - DJS	REVISED -
PLT SCALE = 50.0000' / 1"	DRAWN - UKB	REVISED -
PLT DATE = 4/4/2011	CHECKED - RWL	REVISED -
	DATE - 11-8-10	REVISED -

STATE OF ILLINOIS
DEPARTMENT OF TRANSPORTATION

IL. ROUTE 55
GRUNDY COUNTY LINE TO US 6

SCALE: 1"=50' SHEET NO. OF SHEETS STA. 220+00 TO STA. 250+00

F.A.I. RTE. 55	SECTION 2010-114-SG	COUNTY WILL	TOTAL SHEETS 115	SHEET NO. 20
FED. ROAD DIST. NO. 1 ILLINOIS FED. AID PROJECT			CONTRACT NO. 60M48	